


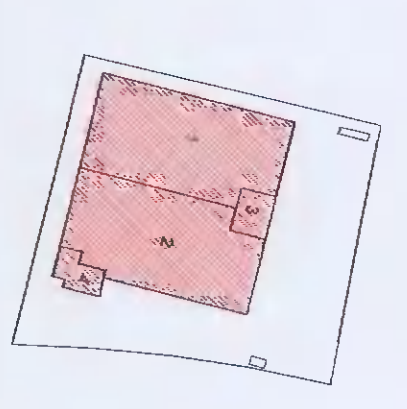

REF PLAN



LEGEND

- ROOF LIGHT @ 10% ROOF AREA
- AUTOMATIC OPENING SMOKE VENT
- ROOF ACCESS HATCH





 PROJECT NAME : AERODROME BUSINESS PARK SITE 02  
 PERMITTED ROOF PLANNING

DATE	11/2020
SCALE	1:200


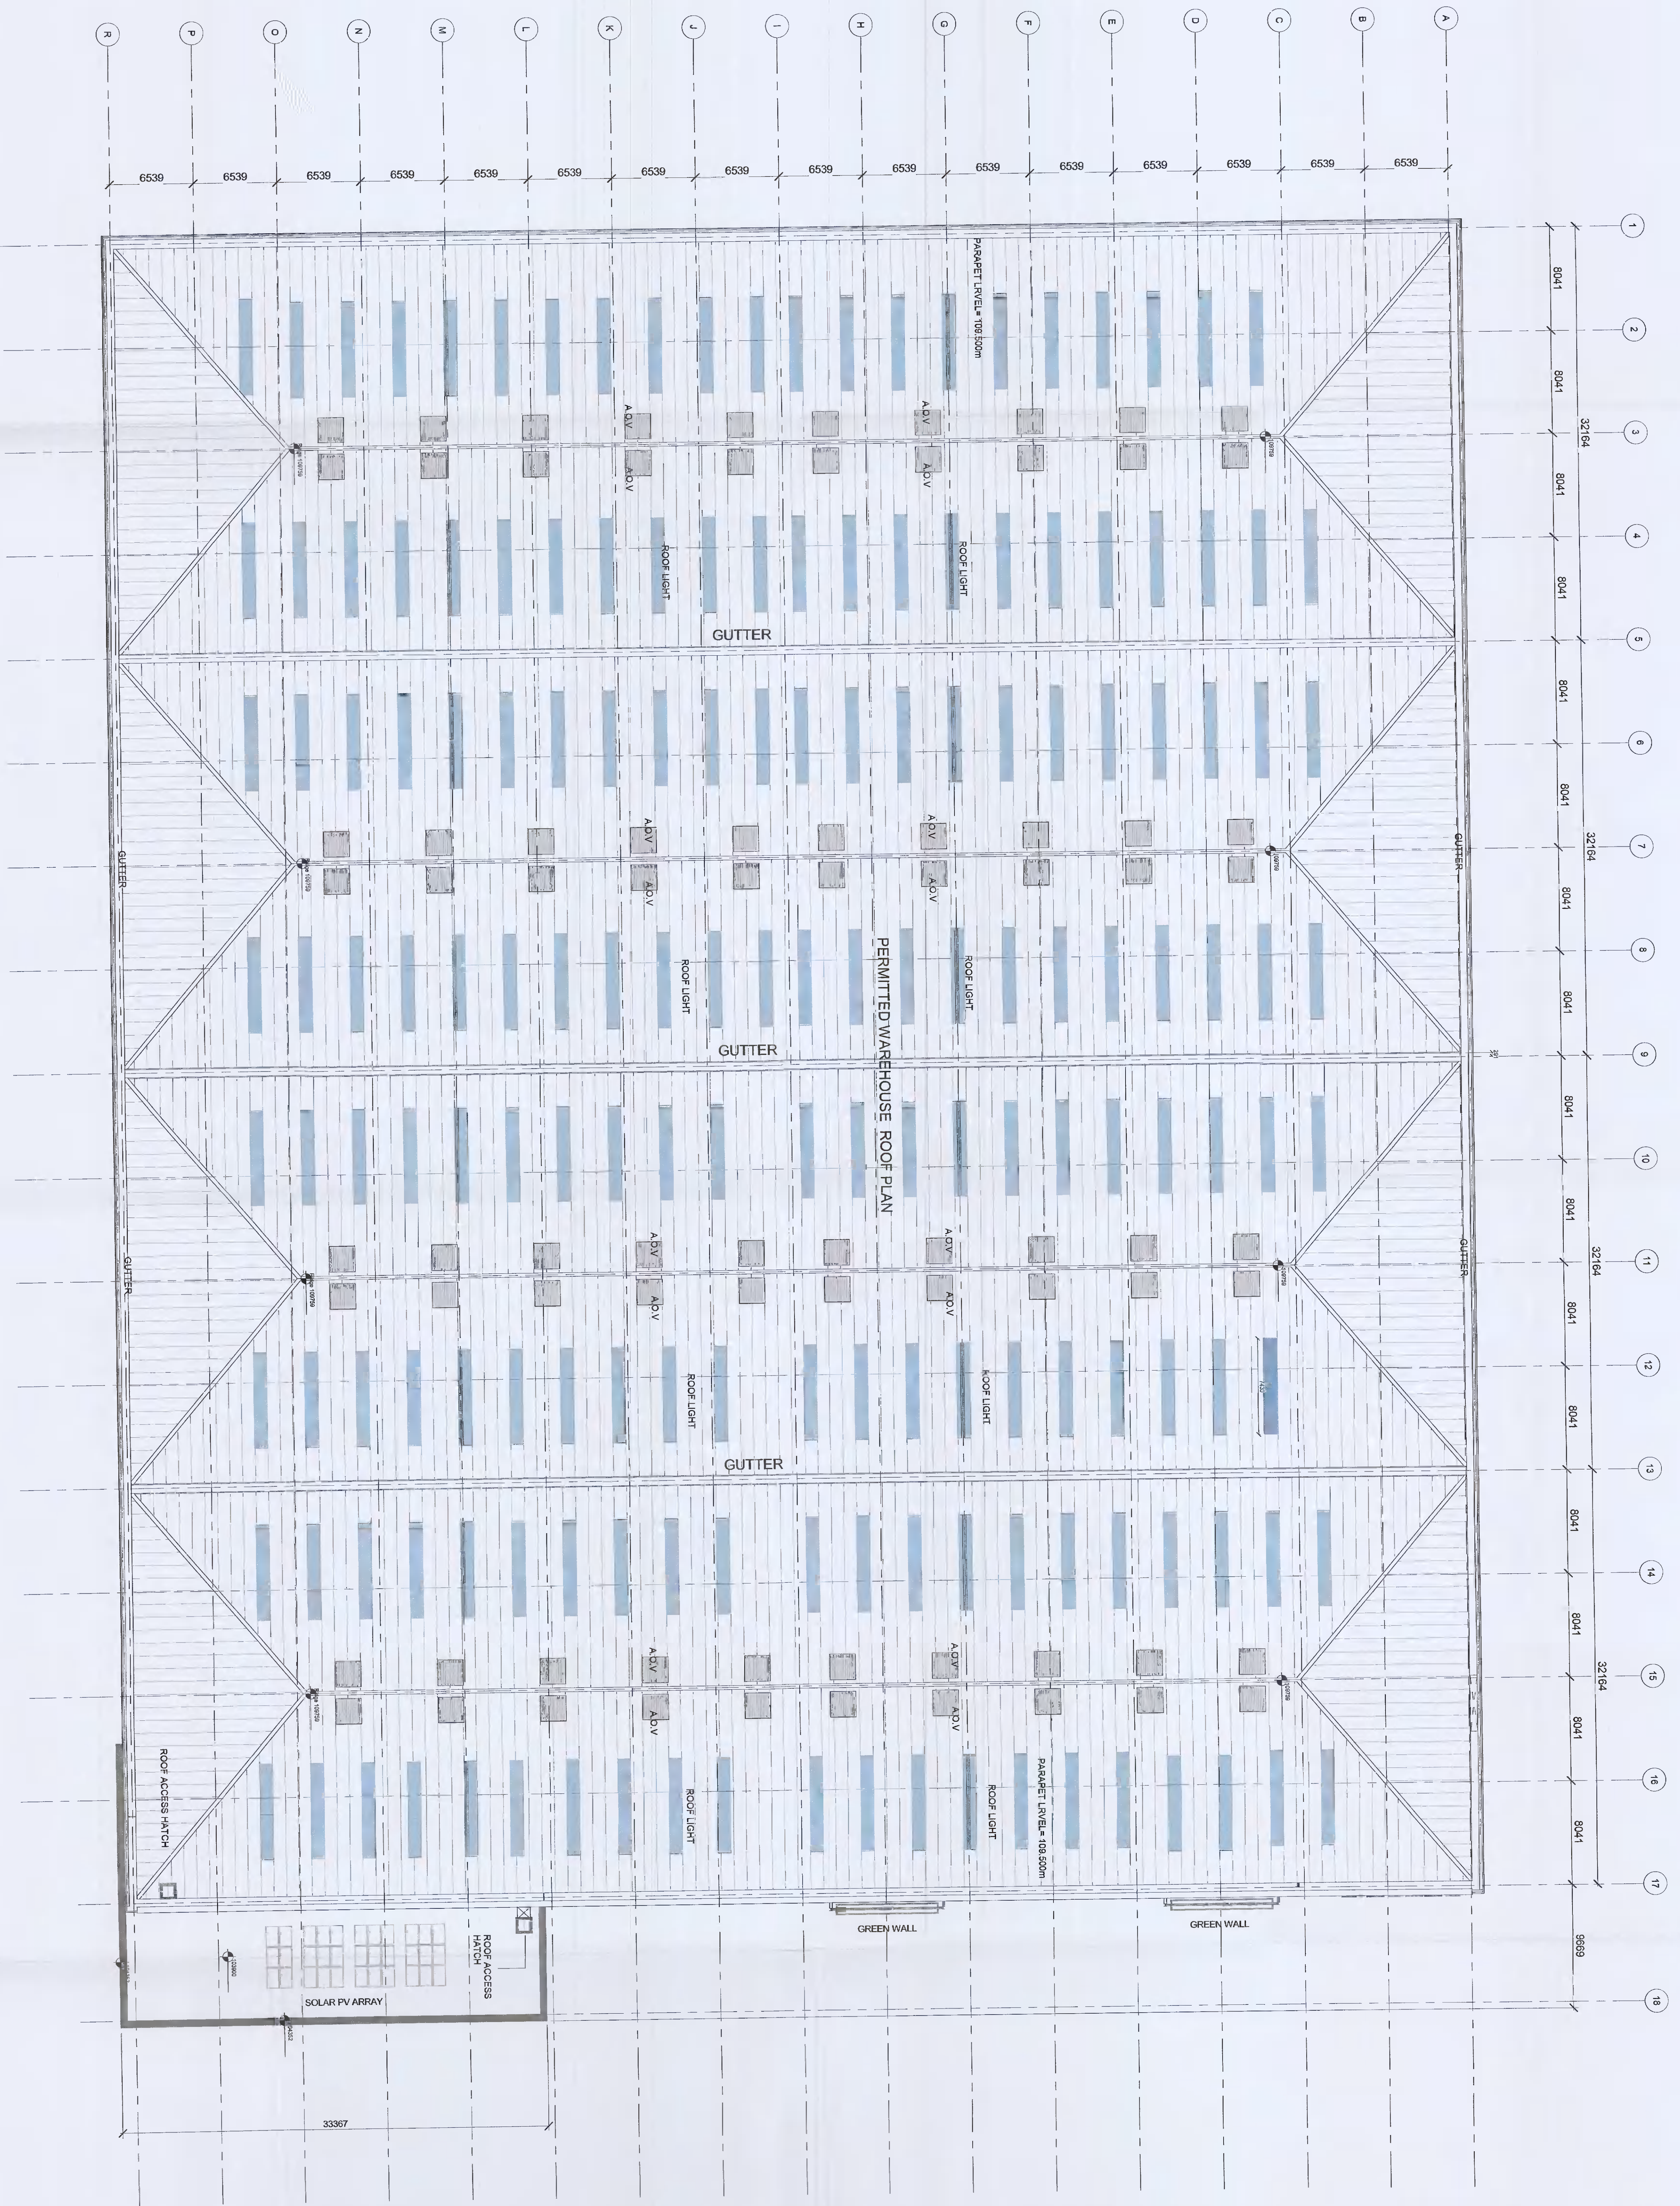

1 Permitted Roof Plan  
 1:200