


Room Name Legend

Bedroom 1
En-Suite
Hall
Kitchen/Dining/Family Room
Living Room
Pantry
Utility/Boot Room
WC



1 Level 0 Ground Floor Proposed Colour Fill
1 : 150

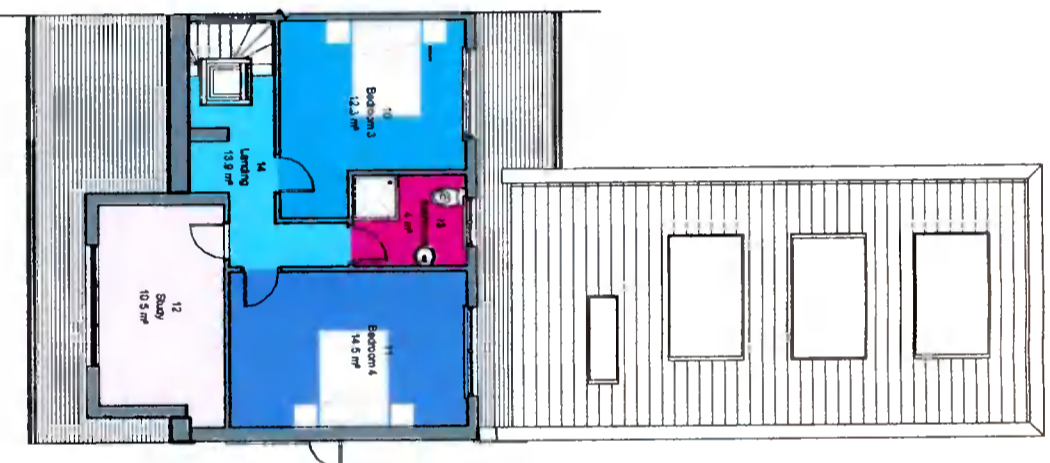

Room Name Legend

Bathroom
Bedroom 3
Bedroom 4
Landing
Study

2 Level 1 First Floor Proposed Colour Fill
1 : 150

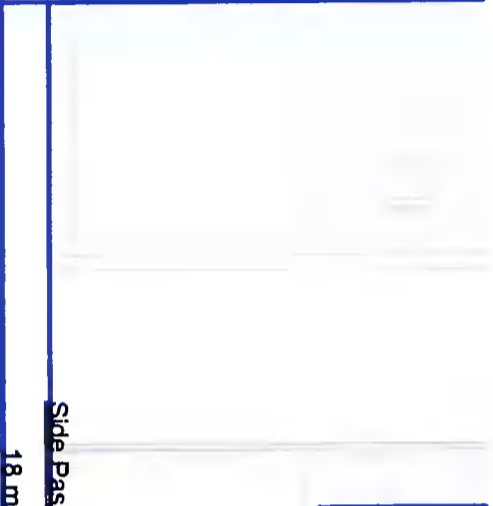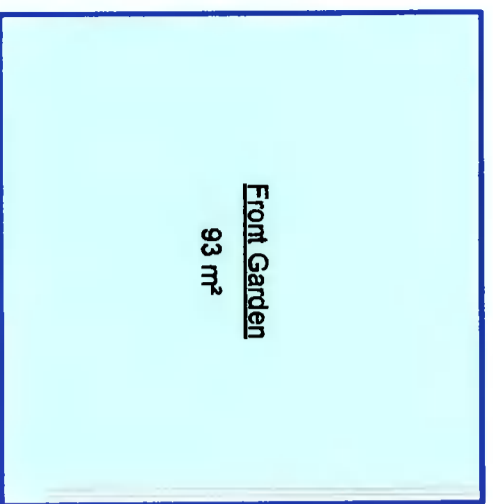

Building Area Legend

18 m²
79 m²
93 m²

3 Site Area Plan Proposed
1 : 150

Room Schedule Existing

Level	Name	Number	Area
Level 0 Ground Floor	Utility Room	1	6 m²
Level 0 Ground Floor	Living Room	2	18 m²
Level 0 Ground Floor	Master Bedroom	3	15 m²
Level 0 Ground Floor	Hall	4	14 m²
Level 0 Ground Floor	WC	5	2 m²
Level 0 Ground Floor	Hot Press	6	0 m²
Level 0 Ground Floor	Kitchen	7	11 m²
Level 0 Ground Floor	En-Suite	8	4 m²
Level 0 Ground Floor	Dining Room	9	15 m²

Room Schedule Proposed

Level	Name	Number	Area
Level 0 Ground Floor	Utility Room	1	39 m²
Level 0 Ground Floor	WC	2	5 m²
Level 0 Ground Floor	Living Room	3	18 m²
Level 0 Ground Floor	Pantry	4	5 m²
Level 0 Ground Floor	Hall	5	18 m²
Level 0 Ground Floor	En-Suite	6	4 m²
Level 0 Ground Floor	Utility Room	7	5 m²
Level 0 Ground Floor	Bedroom 1	8	13 m²
Level 0 Ground Floor	Utility/Boot Room	9	12 m²

Total Floor Area

Level	Area
Level 1 First Floor	12 m²
Level 1 First Floor	5 m²
Level 1 First Floor	17 m²
Level 1 First Floor	15 m²
Level 1 First Floor	4 m²
Level 1 First Floor	13 m²
Level 1 First Floor	66 m²
Total Floor Area	152 m²

Room Schedule Proposed

Level	Name	Number	Area
Level 0 Ground Floor	Kitchen/Dining/Family Room	1	39 m²
Level 0 Ground Floor	WC	2	5 m²
Level 0 Ground Floor	Living Room	3	18 m²
Level 0 Ground Floor	Pantry	4	5 m²
Level 0 Ground Floor	Hall	5	18 m²
Level 0 Ground Floor	En-Suite	6	4 m²
Level 0 Ground Floor	Utility Room	7	5 m²
Level 0 Ground Floor	Bedroom 1	8	13 m²
Level 0 Ground Floor	Utility/Boot Room	9	12 m²

Level 1 First Floor

Level	Name	Number	Area
Level 1 First Floor	Bedroom 3	10	12 m²
Level 1 First Floor	Bedroom 4	11	15 m²
Level 1 First Floor	Study	12	10 m²
Level 1 First Floor	Bedroom	13	4 m²
Level 1 First Floor	Landing	14	14 m²
Total Floor Area			55 m²

Level 0 Ground Floor

Level	Name	Number	Area
Level 0 Ground Floor	Utility Room	1	79 m²
Level 0 Ground Floor	Front Garden	2	93 m²
Level 0 Ground Floor	Side Passage	3	18 m²
Level 0 Ground Floor	Grand total	3	190 m²

Site Area Schedule

Name	Number	Area
Front Garden	1	93 m²
Side Passage	2	18 m²
Grand total	3	190 m²

Revision

REF.	DATE	Revision

Peter Brennan
Hayfield House, Knocklyon Road, Templeogue, Dublin 16
North Point

PROJECT: Proposed Extension & Dormer Roof, Rev. 04
PROJECT NO: PRJ102
CLIENT: Alison McGinley
ADDRESS: 32 Mountdown Park, Manor Estate, Dublin 12, D12 XN73
DRAWN BY: Peter Brennan
DATE: 09/10/21 SCALE: 1 : 150 DRG. No. P109
DRAWING: Colour Fill Plans Proposed
DO NOT SCALE FROM DRAWING STATUS: Preliminary Planning