


Legend:


- Extent of Site Boundary
- Other land in control of the landowner

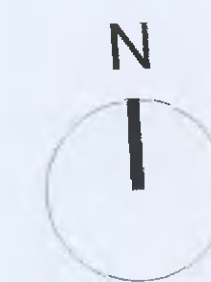

Legend:

Irish Transverse Mercator (ITM)  
 MALIN HEAD LEVELLING DATUM  
 OS Licence No.: 50145077

Red dashed line indicates extent of amendments to proposal from previous planning application SDZ21A/0007

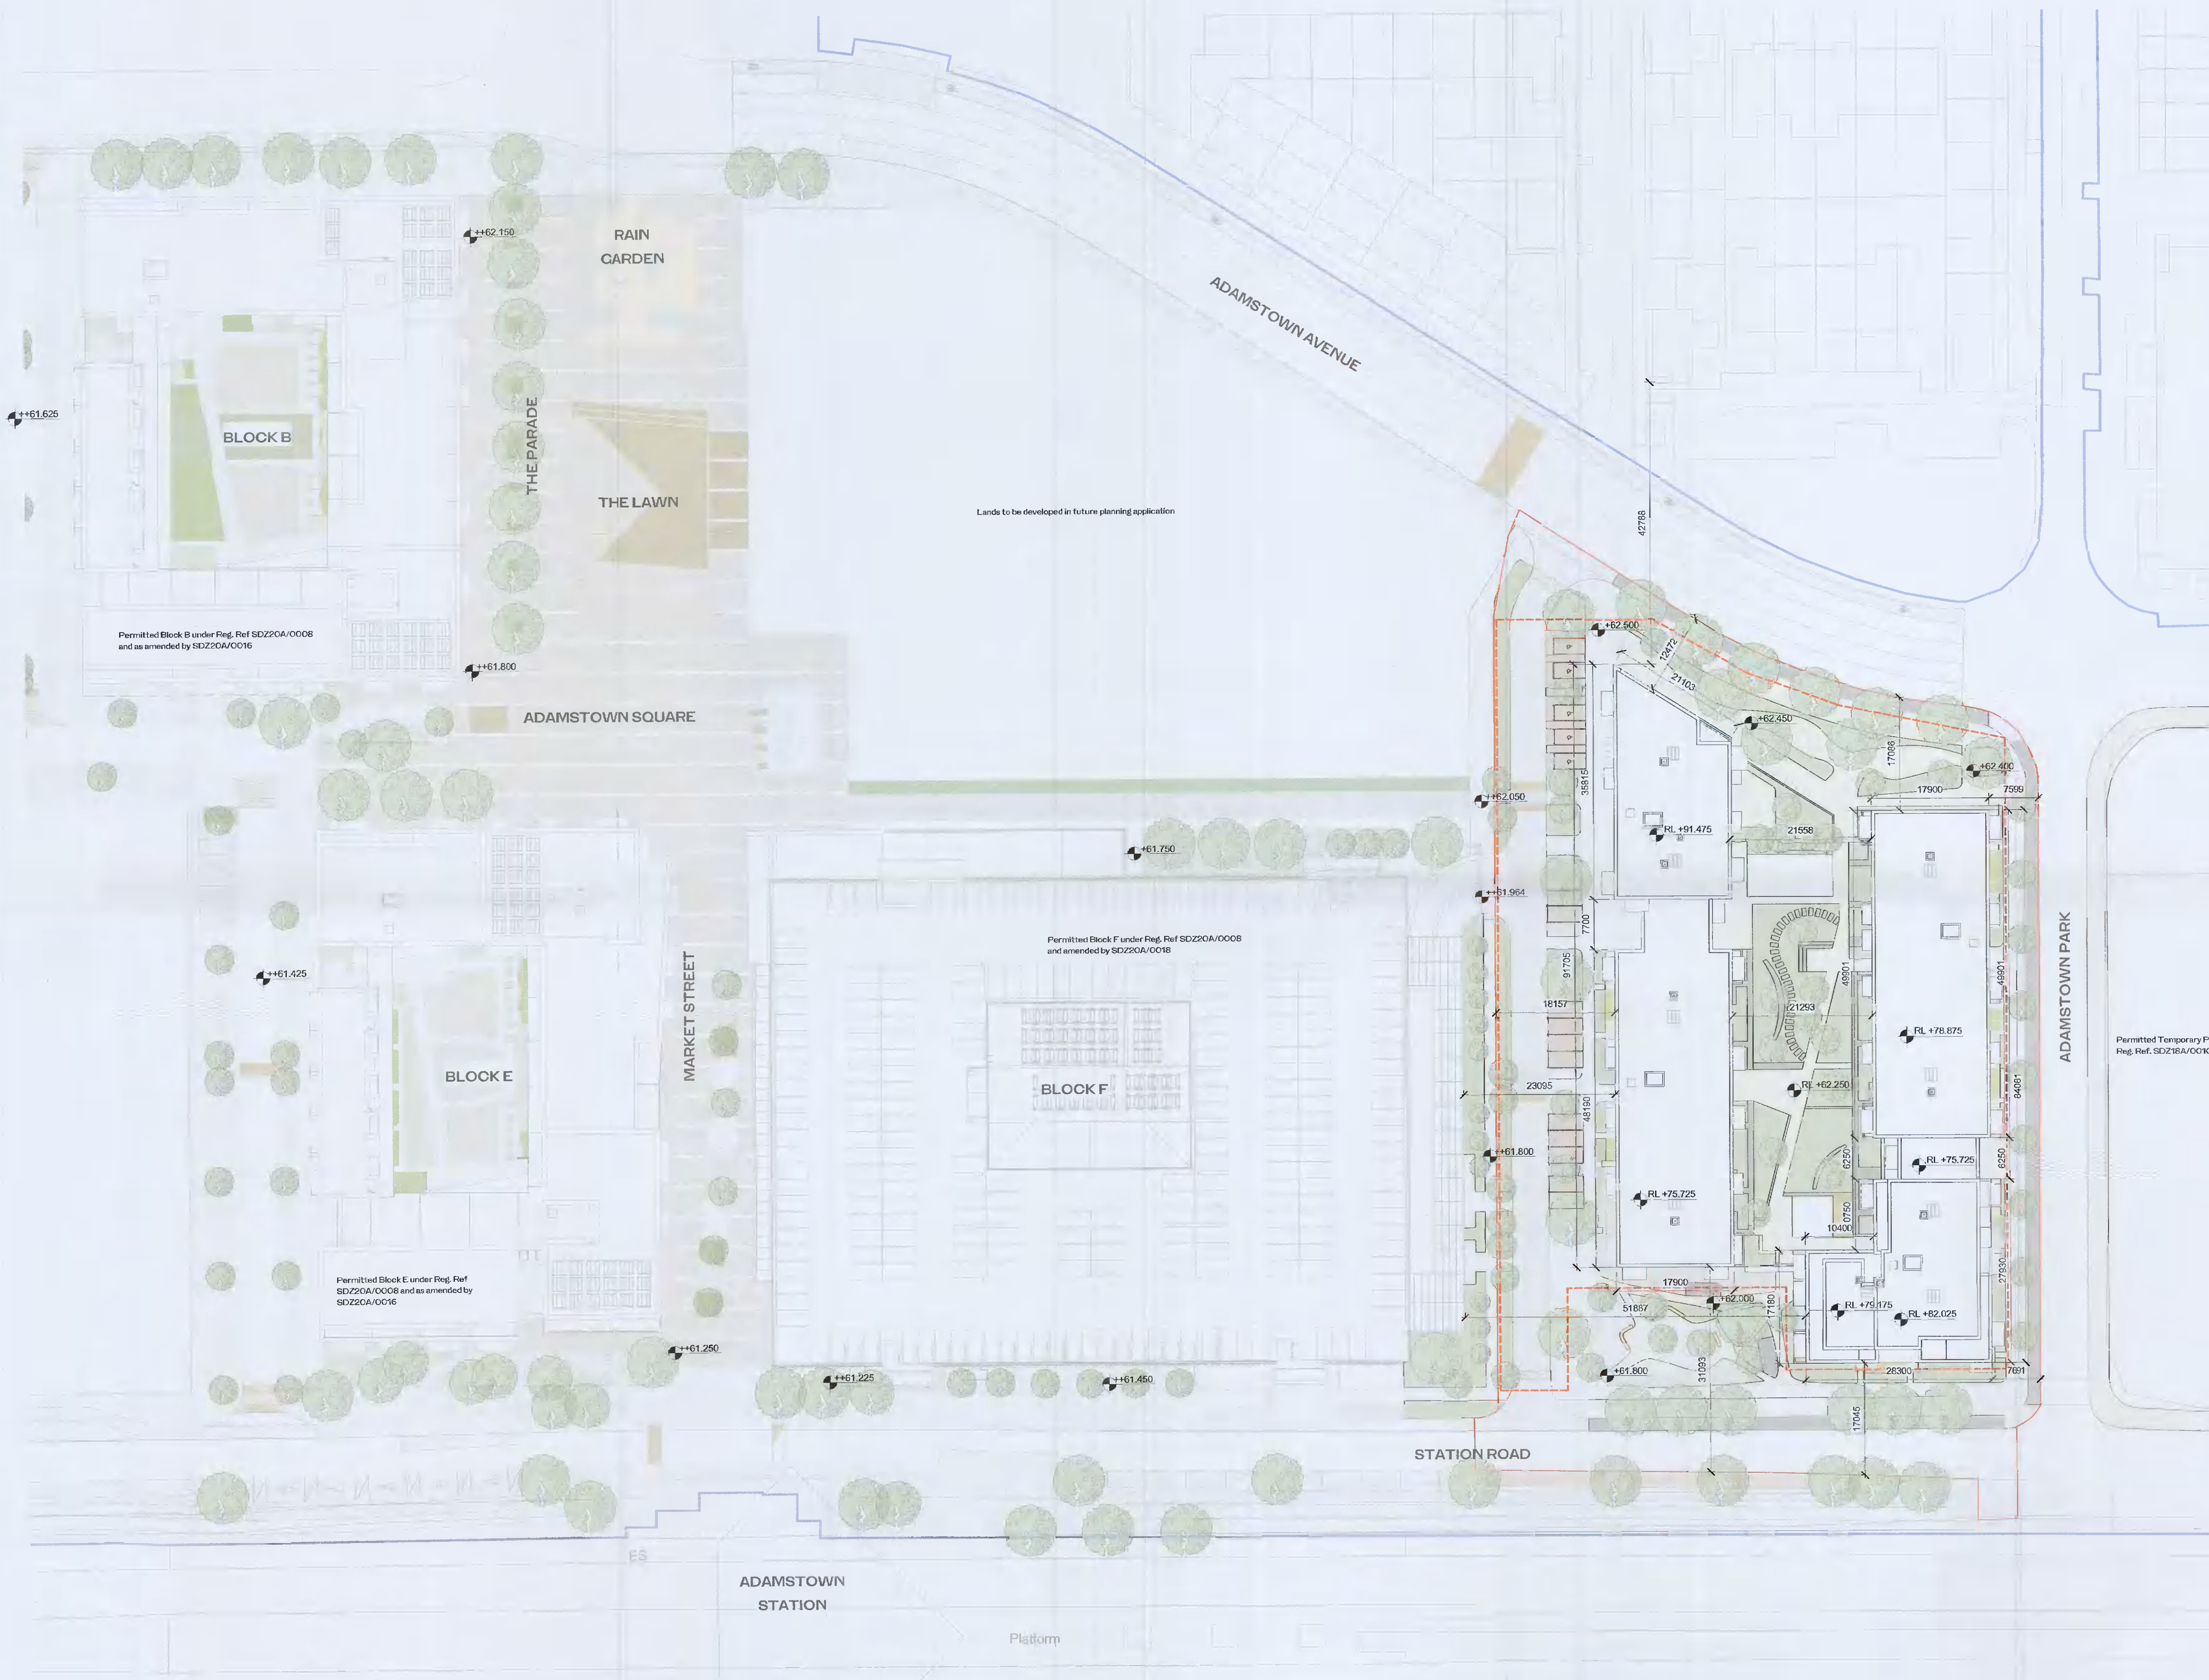

HJL Drawing Number on previously lodged planning application (SDZ21A/0007)  
**ADC-HJL-G-00-DR-A-0010 Revision (P02)**

REV	DATE	DESCRIPTION	CHK	DRN
P03	11/10/2021	ISSUED FOR PLANNING APPROVAL	RJ	SH
P02	13/03/2021	ISSUED FOR FURTHER INFORMATION	DB	EA
P01	13/04/2021	ISSUED FOR PLANNING APPROVAL	RJ	EA

STATUS CODE DESCRIPTION  
**ISSUED FOR PLANNING APPROVAL**

CLIENT  
**QUINTAIN IRELAND LTD.**

PROJECT  
**ADAMSTOWN STATION BLOCK G**

DRAWING  
**SITE LAYOUT PLAN**

PROJECT NUMBER  
 950749

DATE  
 13/06/21

SCALE@ A1:  
 As indicated

DRAWN/CHECKED:  
 RJ/DB

STATUS CODE: DRAWING NUMBER REVISION  
 A1 ADC-HJL-G-00-DR-A-0010 P03

**Henry J Lyons**

Architecture + Interiors  
 henryjlyons.com +353 1 888 3333 info@henryjlyons.com 51-54 Parnoe Street Dublin D02 K466