
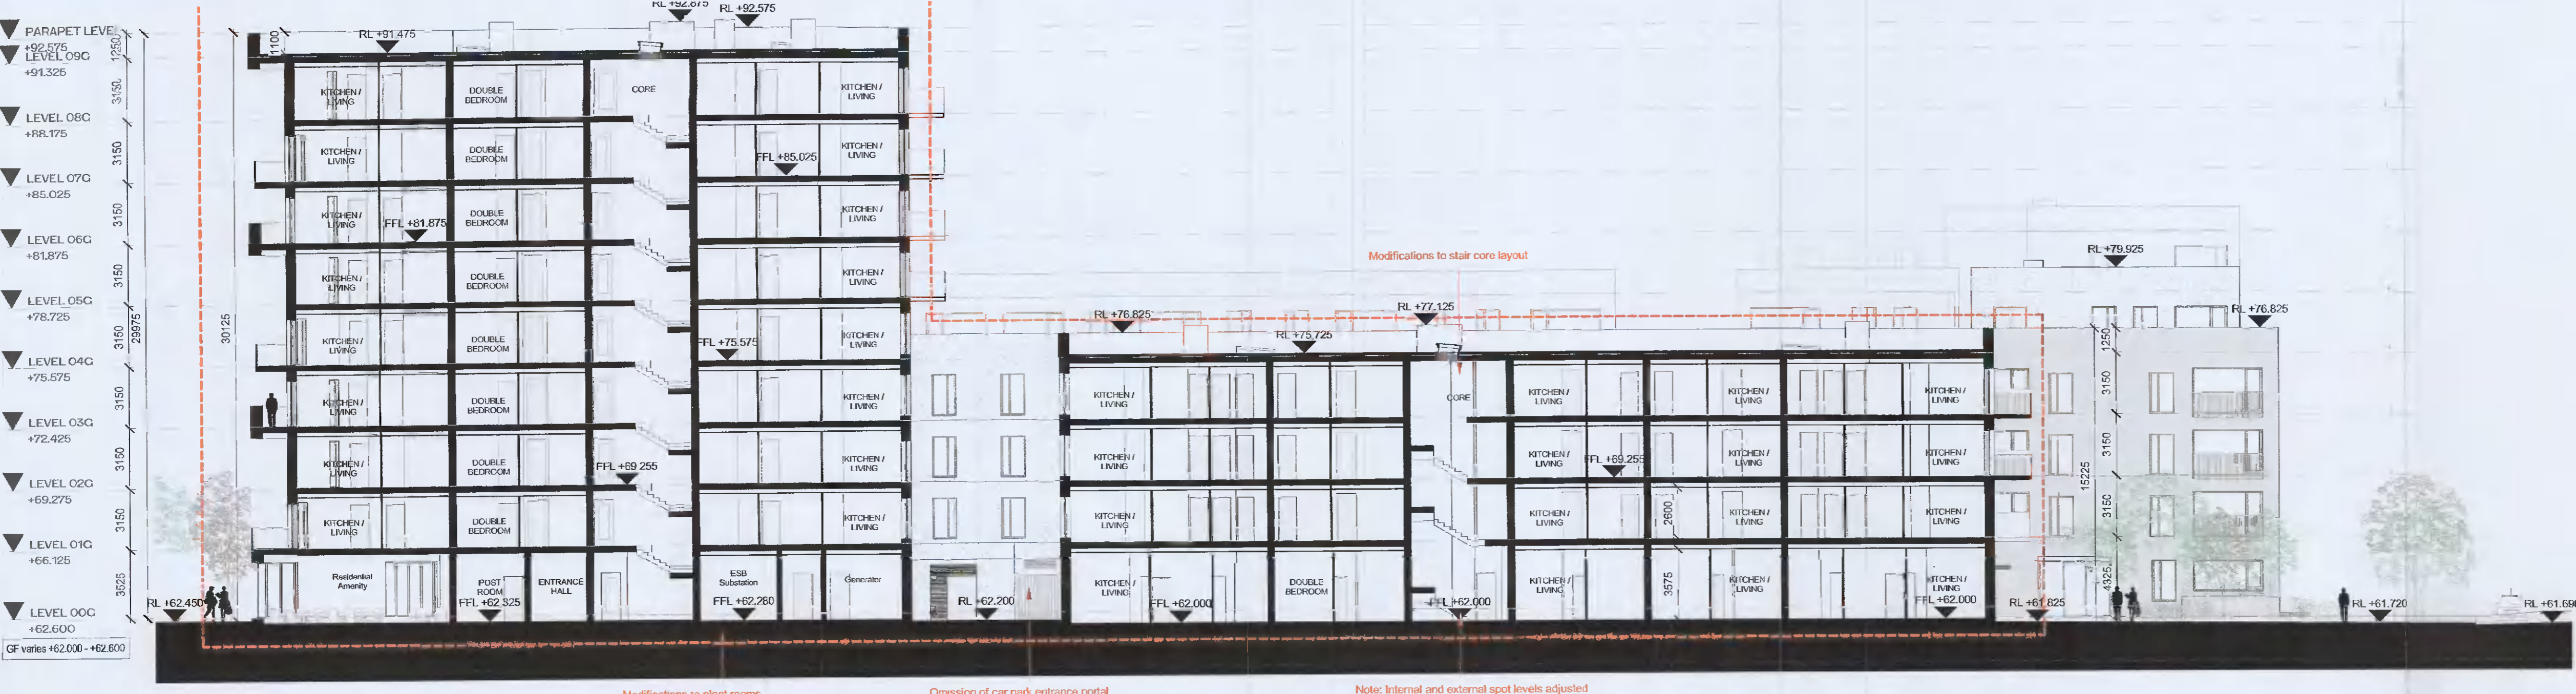


ALL DIMENSIONS TO BE CHECKED ON SITE
NO DIMENSIONS TO BE SCALED FROM THIS DRAWING
DRAWING IS TO BE READ IN CONJUNCTION WITH RELEVANT CONSULTANTS DRAWINGS

Legend:


Irish Transverse Mercator (ITM)
MALIN HEAD LEVELLING DATUM
OSI Licence No. : 50145077

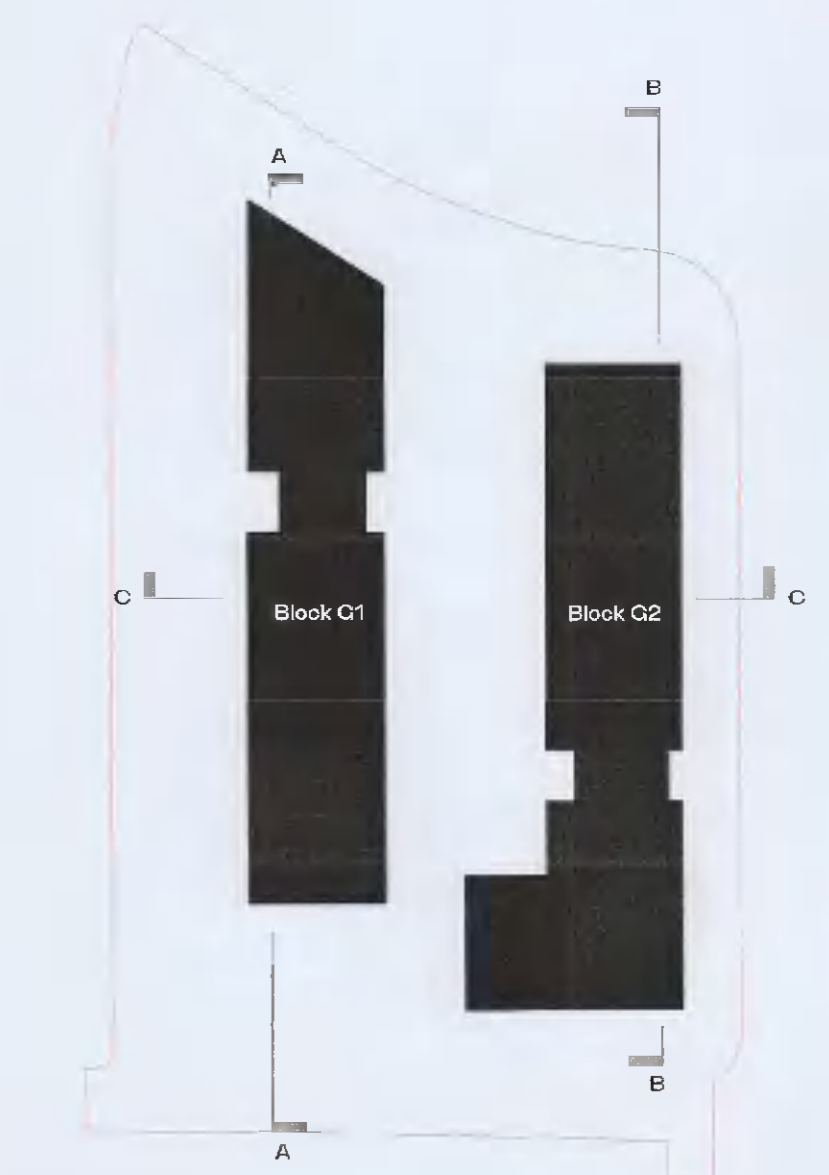

1 GA - SECTION - AA
1 : 200



2 GA - SECTION - BB
1 : 200

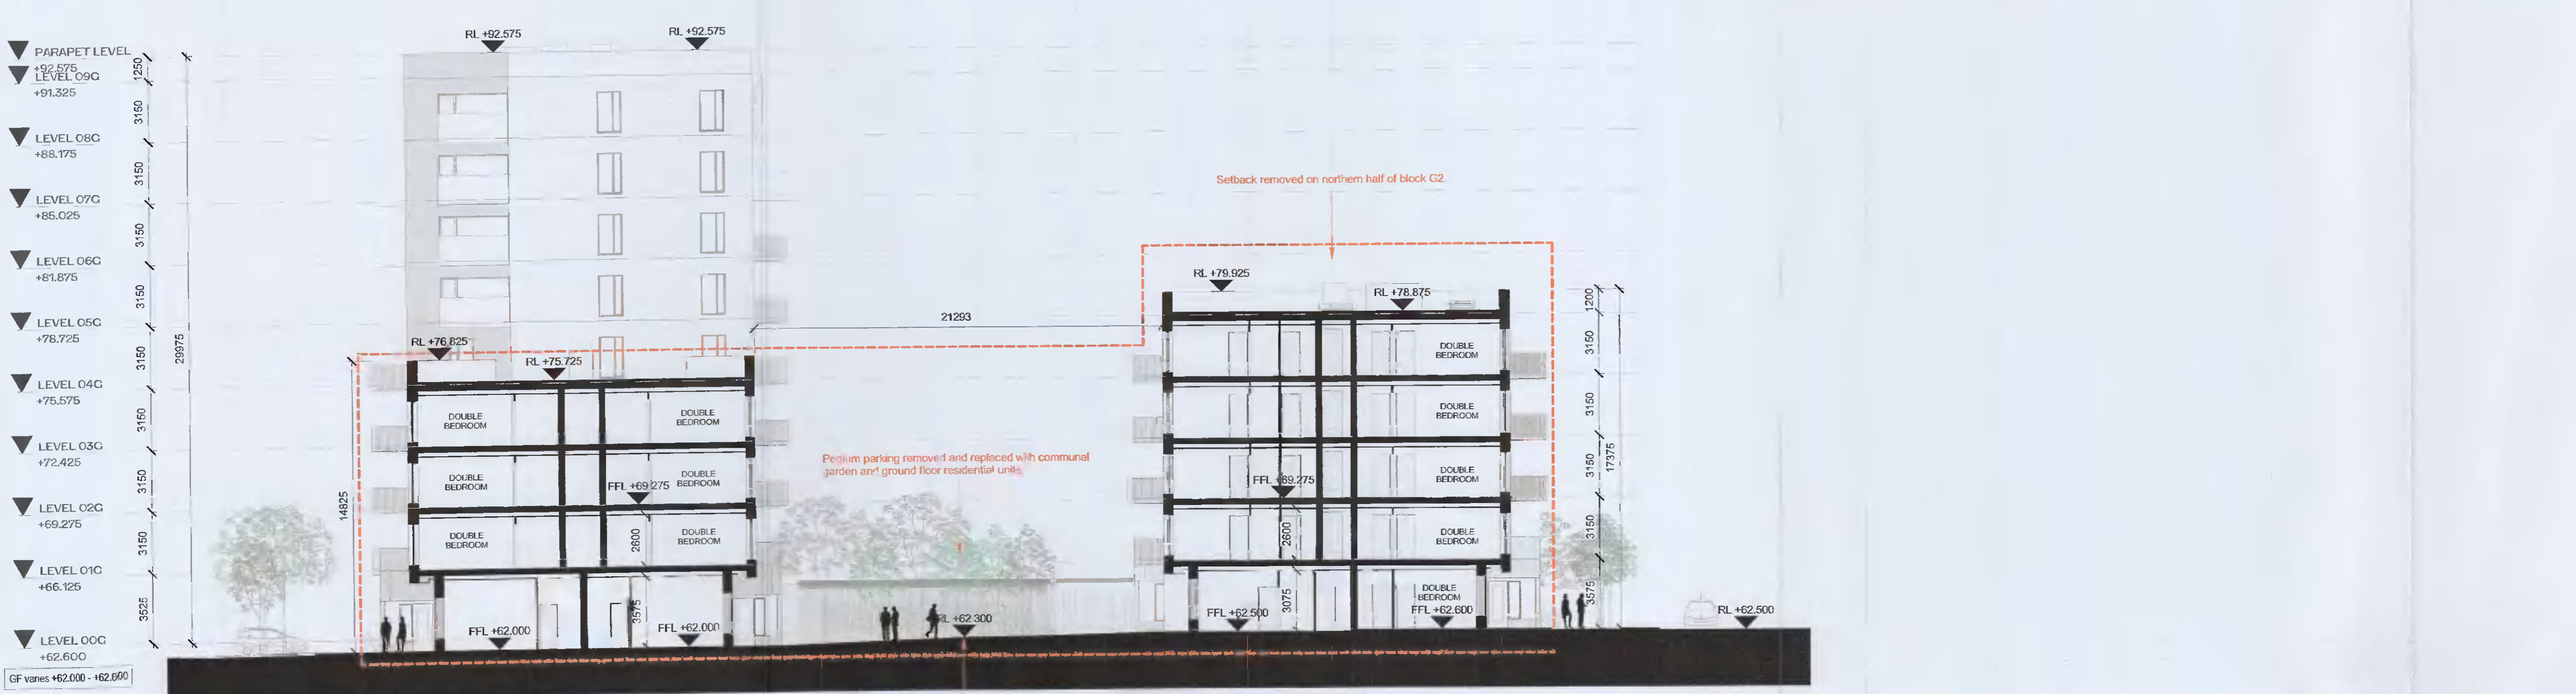

3 GA - SECTION - CC
1 : 200

Red dashed line indicates extent of amendments to proposal from previous planning application SDZ21A/0007

HJL Drawing Number on previously lodged planning application (SDZ21A/0007)
ADC-HJL-G-ZZ-DR-A-3001 Revision (P02)

REV	DATE	DESCRIPTION	CHK	DRN
P03	11/10/2021	ISSUED FOR PLANNING APPROVAL	RJ	SH
P02	13/05/2021	ISSUED FOR FURTHER INFORMATION	DB	EA
P01	13/04/2021	ISSUED FOR PLANNING APPROVAL	RJ	EA

STATUS CODE DESCRIPTION
ISSUED FOR PLANNING APPROVAL

CLIENT
QUINTAIN IRELAND LTD.

PROJECT
ADAMSTOWN STATION BLOCK G

DRAWING
BLOCK G - GENERAL ARRANGEMENT - SECTIONS

PROJECT NUMBER: 950749 DATE: 13/06/21

SCALE@ A1: As indicated DRAWN/CHECKED: RU/DD

STATUS CODE: A1 DRAWING NUMBER: ADC-HJL-G-ZZ-DR-A-3001 REVISION: P03

Henry J Lyons

Architecture + Interiors henrylyons.com +353 1 888 3333 info@henrylyons.com 51-54 Pearse Street Dublin D02 KA66