


General Notes
 Do not scale off drawing - refer to the tree data schedule for accurate crown spread measurements
 Dimensions of tree canopies are based on measurements taken from central compass points
 No liability for any omissions or inaccuracies in respect of this plan
 The original of this drawing was produced in colour - a monochrome copy should not be relied upon.
 All rights reserved.

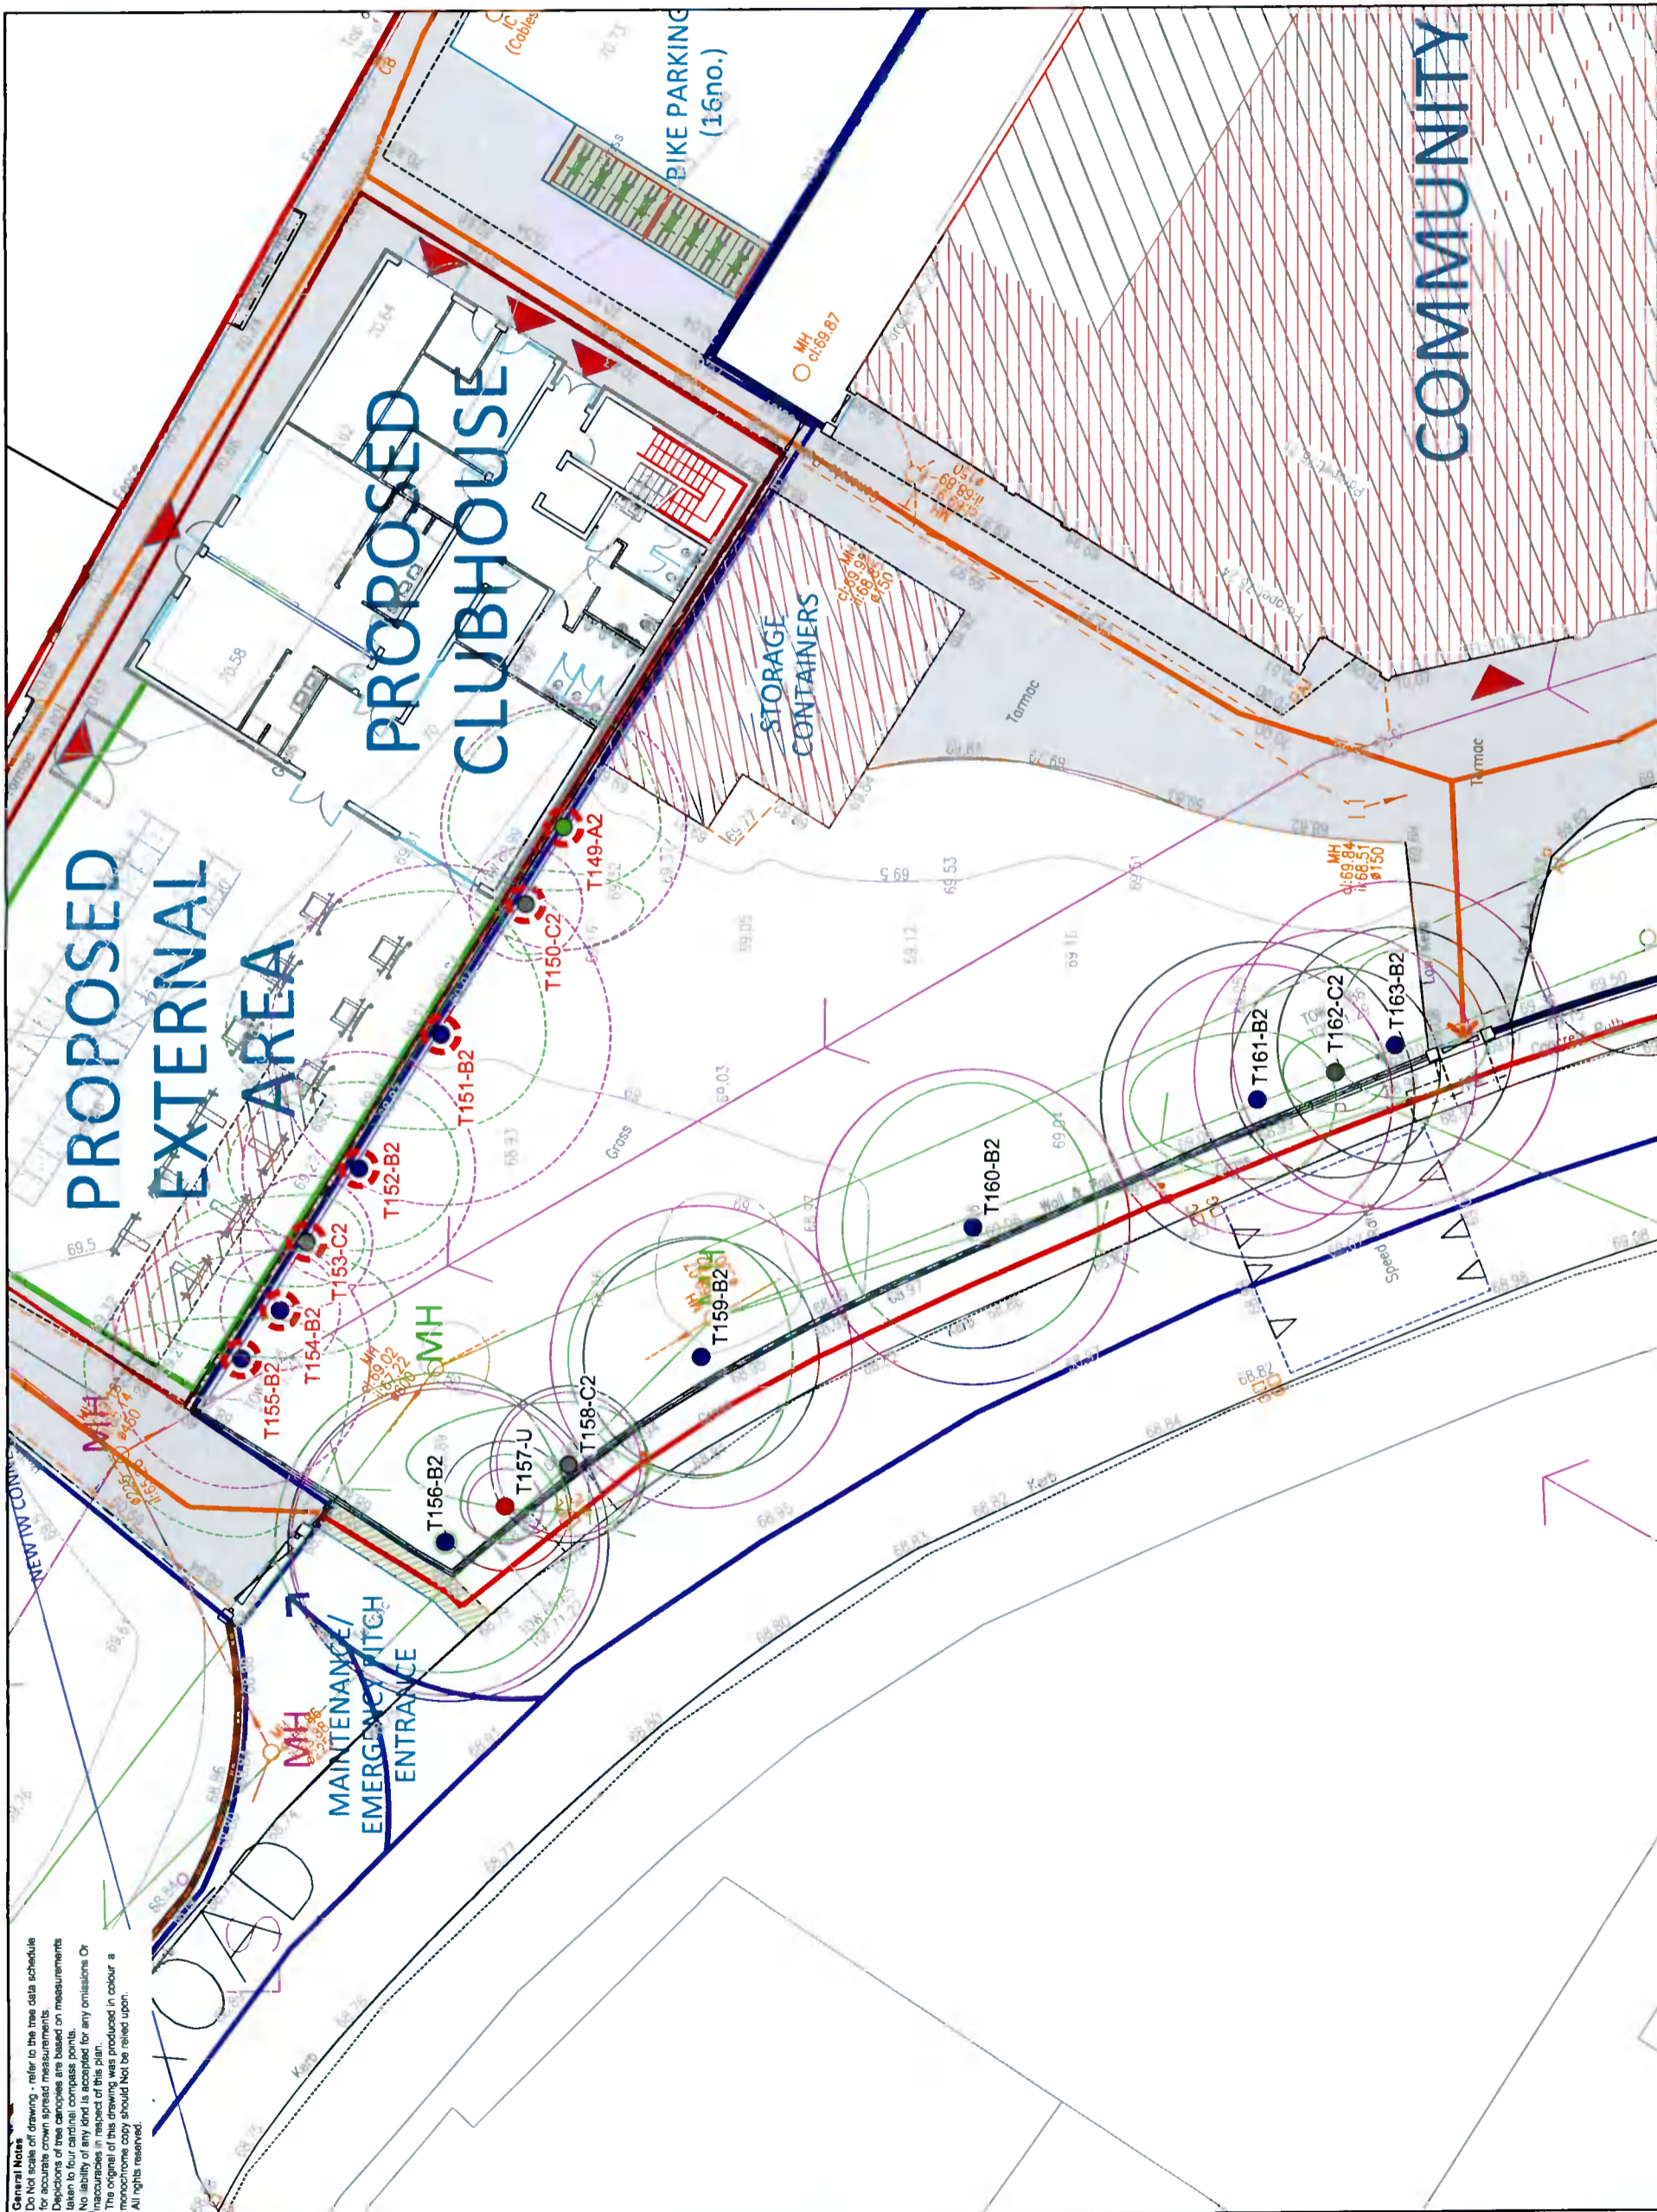

Key

Trees
 Showing Canopy extents, category colour and tag number (with category)

Category A
 Trees of high quality with an estimated remaining life expectancy of at least 40 years.


Category B
 Trees of moderate quality with an estimated remaining life expectancy of at least 20 years.

Category C
 Trees of low quality with an estimated remaining life expectancy of at least 10 years, or young trees with a stem diameter below 150 mm.

Category U
 Trees in such a condition that they can not realistically be retained as living trees in the context of the current land use for longer than 10 years.

BS 5837:2012 Root Protection Area

Trees for Removal

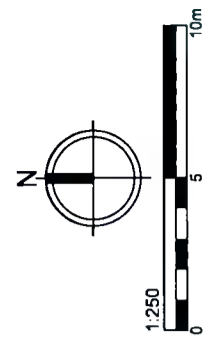

Tree Assessment Plan

Client
 John Murphy c/o Kilnamanagh AFC

Site/Project
 Kilnamanagh AFC

Scale/Sheet
 1:250 - A3

Date
 4/10/2021

Drawing No
 TS_AIA_4_10_21


Rev
 1

Drawn By
 CS


Checked By
 CO

Treespace
 Trees • Woodland • Urban Forestry
 Email: info@treespace.ie Tel: 087 6759427

General Notes
 Do not scale off drawing - refer to the tree data schedule for accurate crown spread measurements.
 Measurements taken to four decimal compass points.
 No liability of any kind is accepted for any omissions or inaccuracies in respect of this plan.
 The original of this drawing was produced in colour - a monochrome copy should not be relied upon.
 All rights reserved.

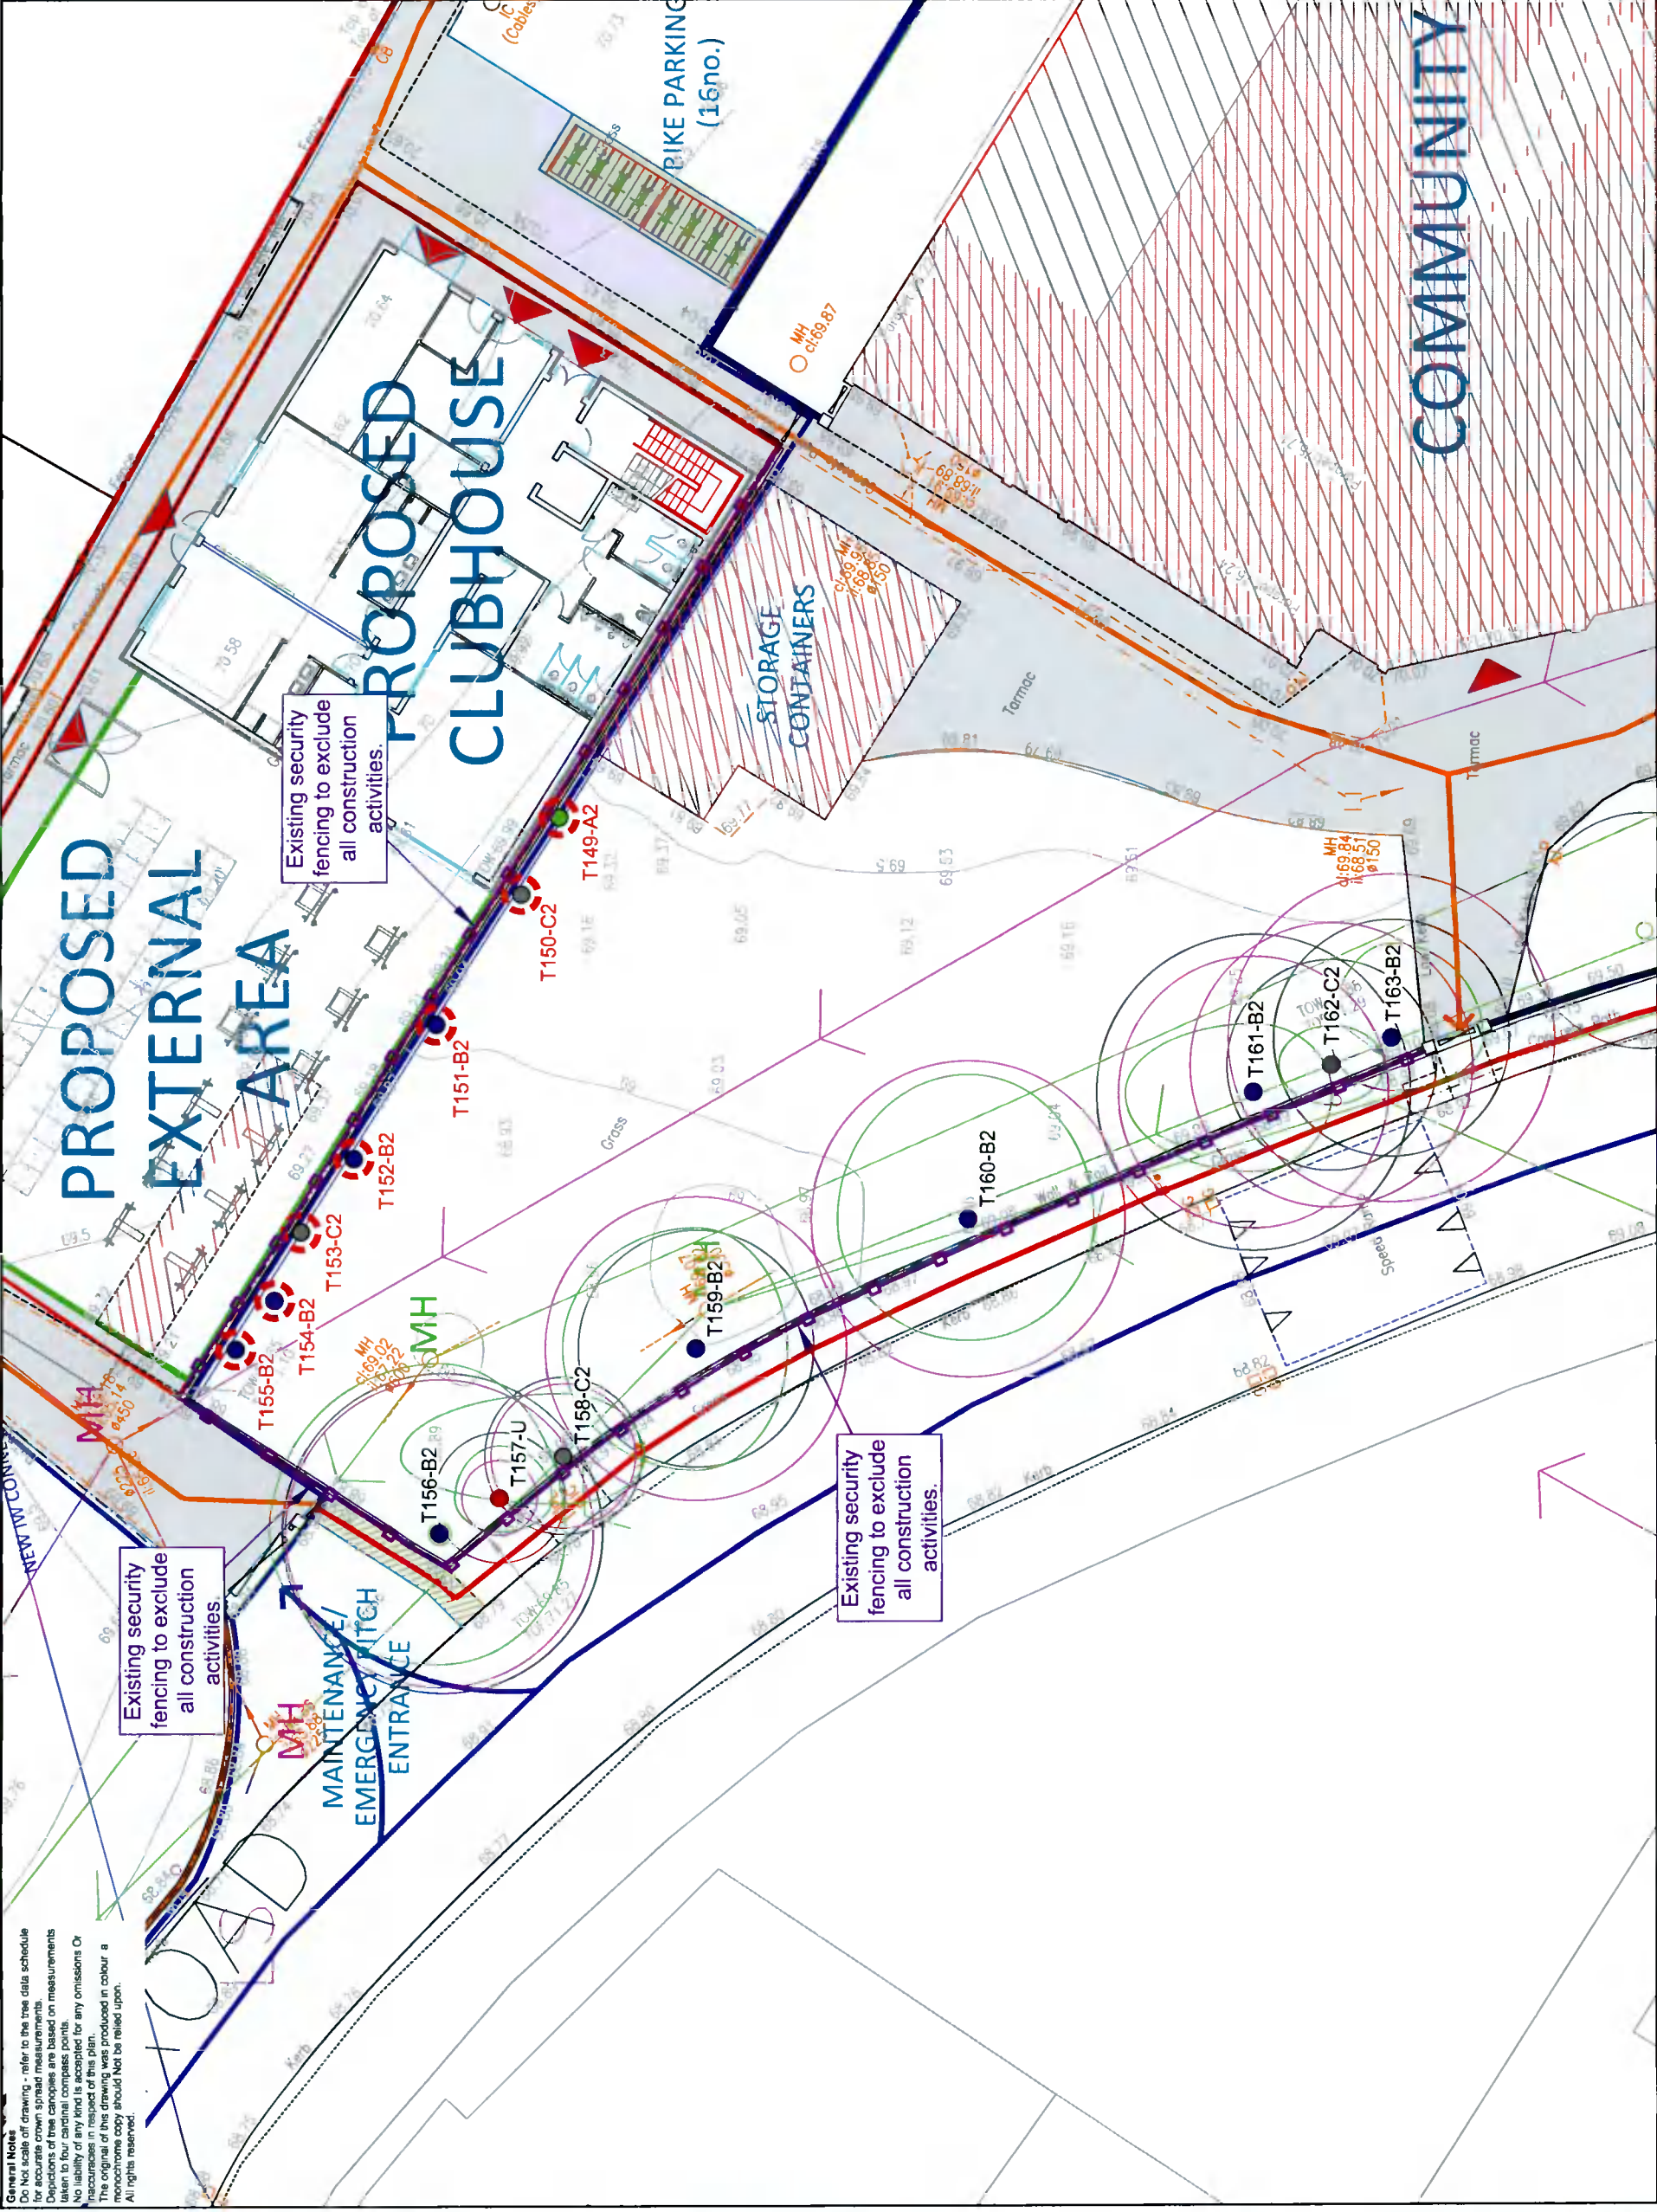

Key	
	Trees Showing Canopy extents, category colour and lag number (with category).
	Category A Trees of high quality with an estimated remaining life expectancy of at least 40 years.
	Category B Trees of moderate quality with an estimated remaining life expectancy of at least 20 years.
	Category C Trees of low quality with an estimated remaining life expectancy of at least 10 years, or young trees with a stem diameter below 150 mm.
	Category U Trees in such a condition that they can not realistically be retained as living trees in the context of the current land use for longer than 10 years.
	BS 5837:2012 Root Protection Area
	Existing security fencing to exclude all construction activities.
	Trees for Removal

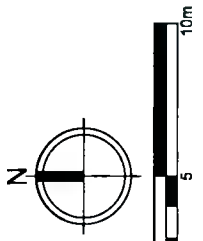

Tree Protection Plan			
Client	John Murphy c/o Kinamanagh AFC		
Site/Project	Kinamanagh AFC		
Scale/Sheet	Date	4/10/2021	
1:250 - A3	Rev	Drawn By	Checked By
TS_TPP_23_6_21	1	CS	GS



TREESPACE
 Trees • Woodland • Urban Forestry
 Email: info@treespace.ie Tel: 087 6759427