





Clip Extent / Area of Interest (AOI):  
 LULX,LY= 709720.9273,729420.2623  
 LRX,LY= 709953.9273,729420.2623  
 LULX,LY= 709120.9273,729592.2623  
 LRX,LY= 709953.9273,729592.2623  
 Projection / Spatial Reference:  
 Projections: IRENET95 Irish\_Transverse\_Mercator  
 Centre Point Coordinates:  
 X,Y= 709837.4273,729506.2623  
 Reference Index:  
 Map Series | Map Sheets  
 1:1,000 | 3327\_23  
 Data Extraction Date:  
 Date: 22-Feb-2021  
 Source Data Release:  
 DCLMS Release V1.137.111  
 Product Version:  
 Version: 1.3  
 License / Copyright:  
 Ordnance Survey Ireland 'Terms of Use' apply.  
 Please visit 'www.osi.ie/about/terms-conditions'.  
 © Ordnance Survey Ireland, 2021  
 Compiled and published by Ordnance Survey  
 Ireland, Phoenix Park, Dublin 8, Ireland.  
 Unauthorised reproduction infringes Ordnance  
 Survey Ireland and Government of Ireland  
 copyright.  
 All rights reserved. No part of this publication  
 may be copied, reproduced or transmitted in any  
 form or by any means without the prior written  
 permission of the copyright owners.  
 The representation on this map of a road, track  
 or footpath is not evidence of the existence of a  
 right of way.  
 Ordnance Survey maps never show legal property  
 boundaries, nor do they show ownership of physical  
 features.

1 Site Location Map scale 1:1000 @ A1  
 Site Boundary Outlined in Red  
 Site Area :734m<sup>2</sup>  
 Lands under Management Licence  
 Wayleaves

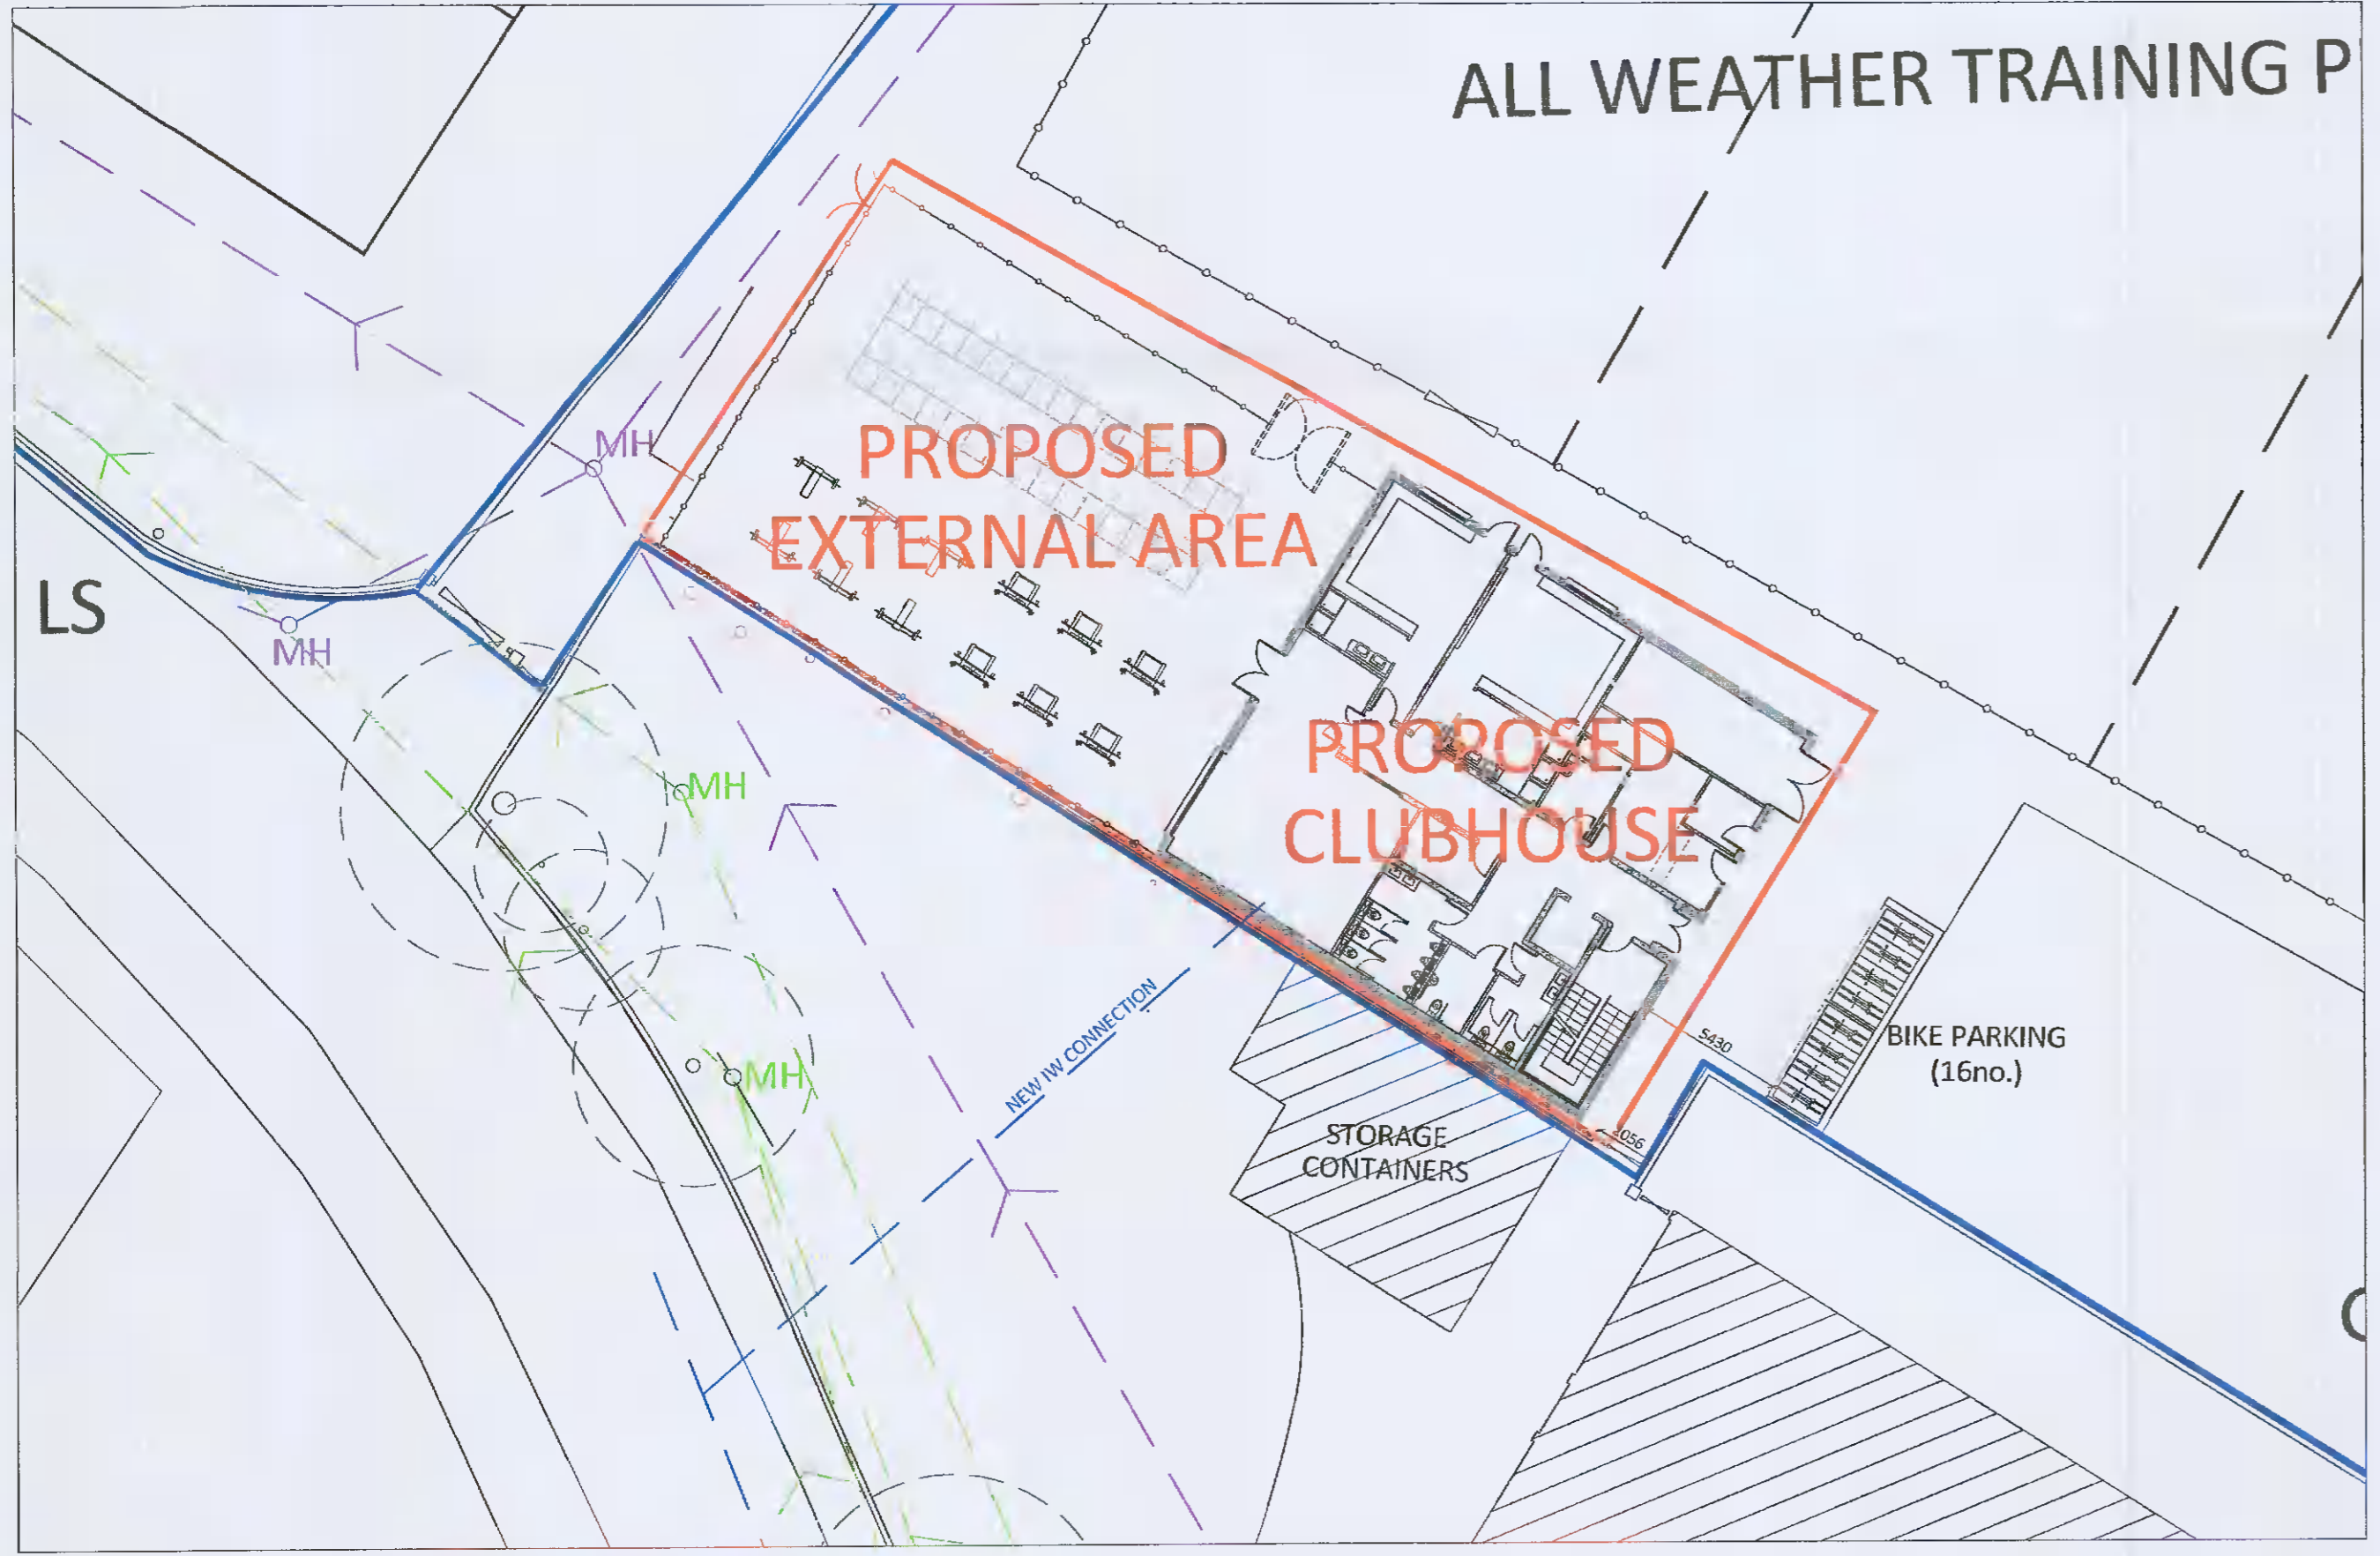

3 Proposed Site Layout - Revised For Additional Information scale 1:250 @ A1  
 Site Boundary Outlined in Red  
 Lands under Management Licence  
 Drainage - Mains Foul  
 Drainage - Mains Surface  
 Mains Water (Irish Water)

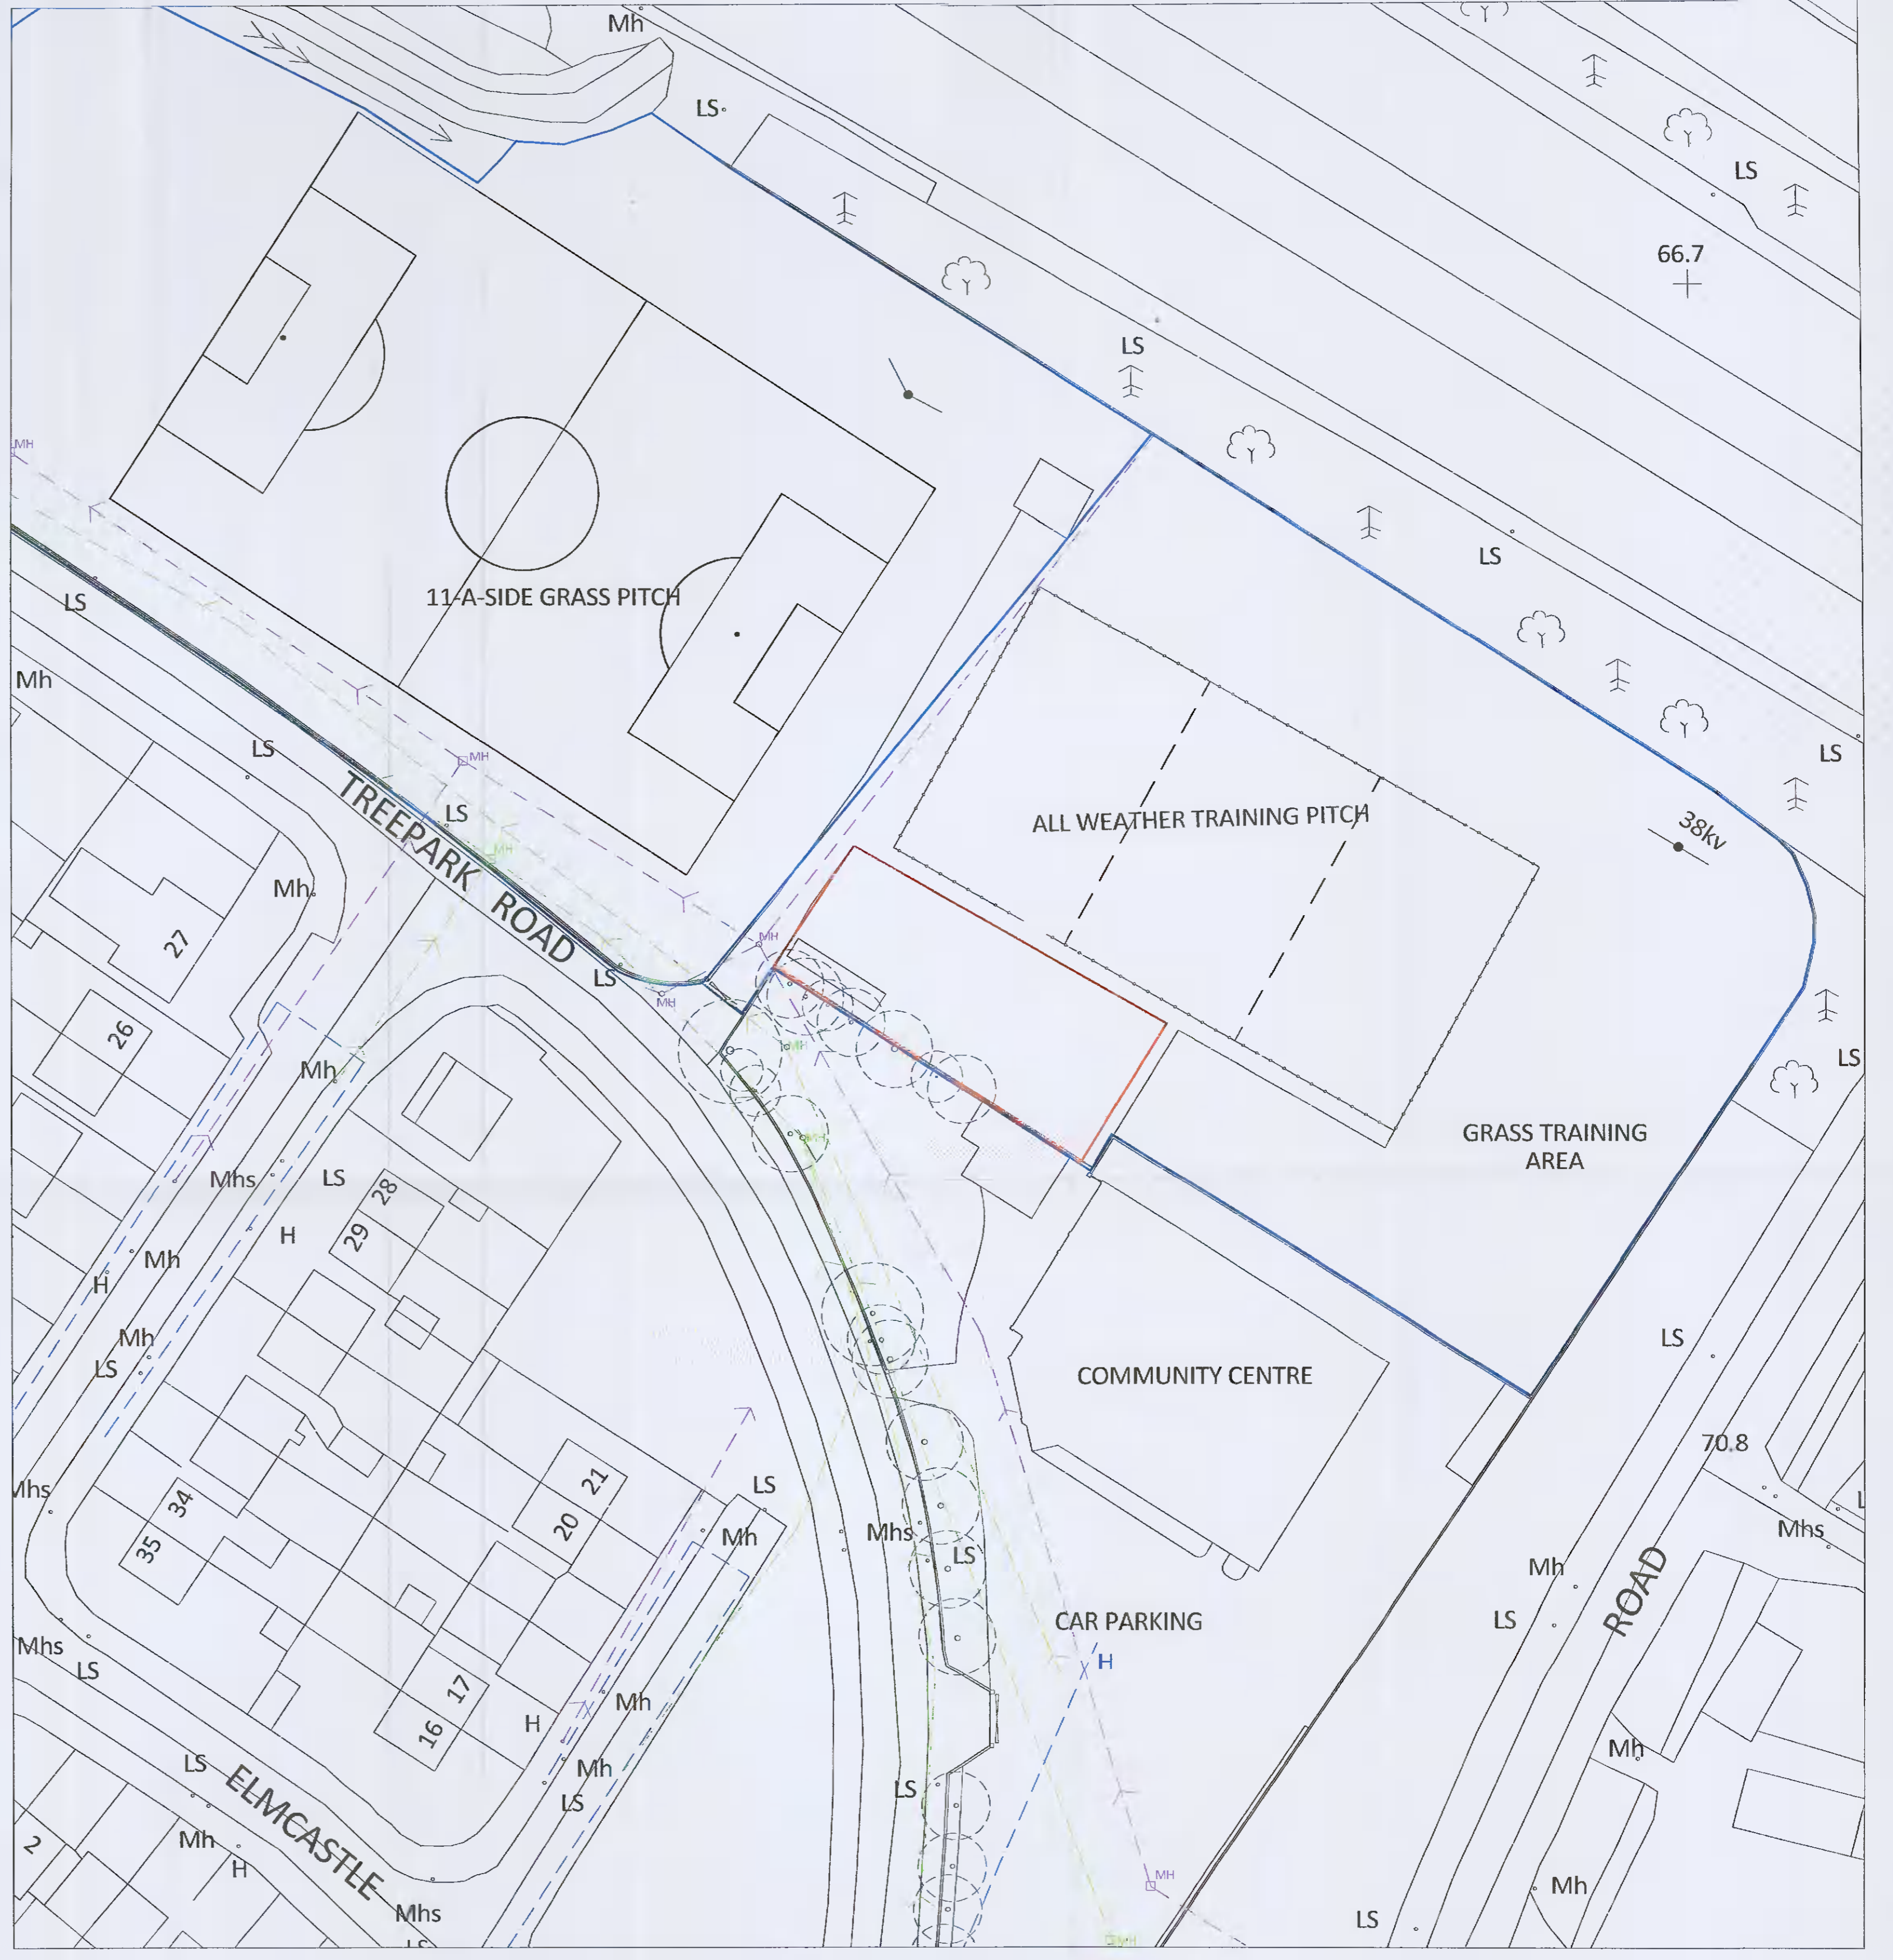

2 Existing Site Layout scale 1:500 @ A1  
 Site Boundary Outlined in Red  
 Lands under Management Licence  
 Drainage - Mains Foul  
 Drainage - Mains Surface  
 Mains Water (Irish Water)

Site Location Map; Existing Site Layout; Proposed Site Layout

For Planning  
 Additional Information

NOTES:  
 FIGURED DIMENSIONS ONLY TO BE TAKEN FROM THIS DRAWING.  
 ALL DIMENSIONS TO BE CHECKED ON SITE PRIOR TO MANUFACTURE.  
 CONSULTANTS TO BE INFORMED IMMEDIATELY OF ANY DISCREPANCIES  
 BEFORE WORK PROCEEDS. THIS DRAWING TO BE READ IN CONJUNCTION  
 WITH STRUCTURAL ENGINEERS, FIRE AND M&E DWGS. & SPECIFICATION  
 ALL WORK TO BE CARRIED OUT IN ACCORDANCE WITH THE CURRENT  
 BUILDING REGULATIONS AND THE SPECIFICATION

Revision Description	Date	Rev. No.	Issued by
For Planning - Additional Information	18/10/2021	P01	AQ

Quinn Architectural Design Services		Project No.:	2003	Scale @ A1:	varies
Planning Applications	Anthony Quinn	Project Lead:	--	Date Printed:	18.10.2021
Extension and Renovation	BSc. Hons Arch Tech	Drawn By:	AQ	Current Rev.:	P01
Presentation	25 Elmcastle Green	Model No.:	L(00)_KAFC_PA_A		
Visualisation	Tallaght, Dublin 24	Purpose:	Planning		
	+353 858198266				
	aquinn.ads@gmail.com				
Project:	Proposed New Clubhouse				
Location:	Treepark Road, Kilnamanagh, Tallaght				
Client:	Kilnamanagh AFC				
Drawing Title:	Site Location Map & Site Layouts (Existing & Proposed)				
Drawing No.:	L(06)_PA				



Scale: Checked By: Date