


ALL DIMENSIONS TO BE CHECKED ON SITE
 NO DIMENSIONS TO BE SCALED FROM THIS DRAWING
 DRAWING IS TO BE READ IN CONJUNCTION WITH RELEVANT CONSULTANTS DRAWINGS


Legend:

- Extent of Site Boundary
- Other land in control of the landowner

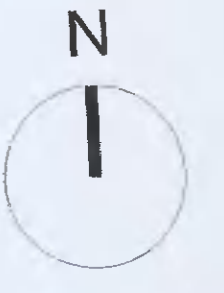

Legend:

Irish Transverse Mercator (ITM)
 MALIN HEAD LEVELLING DATUM
 OSI Licence No.: 50145077

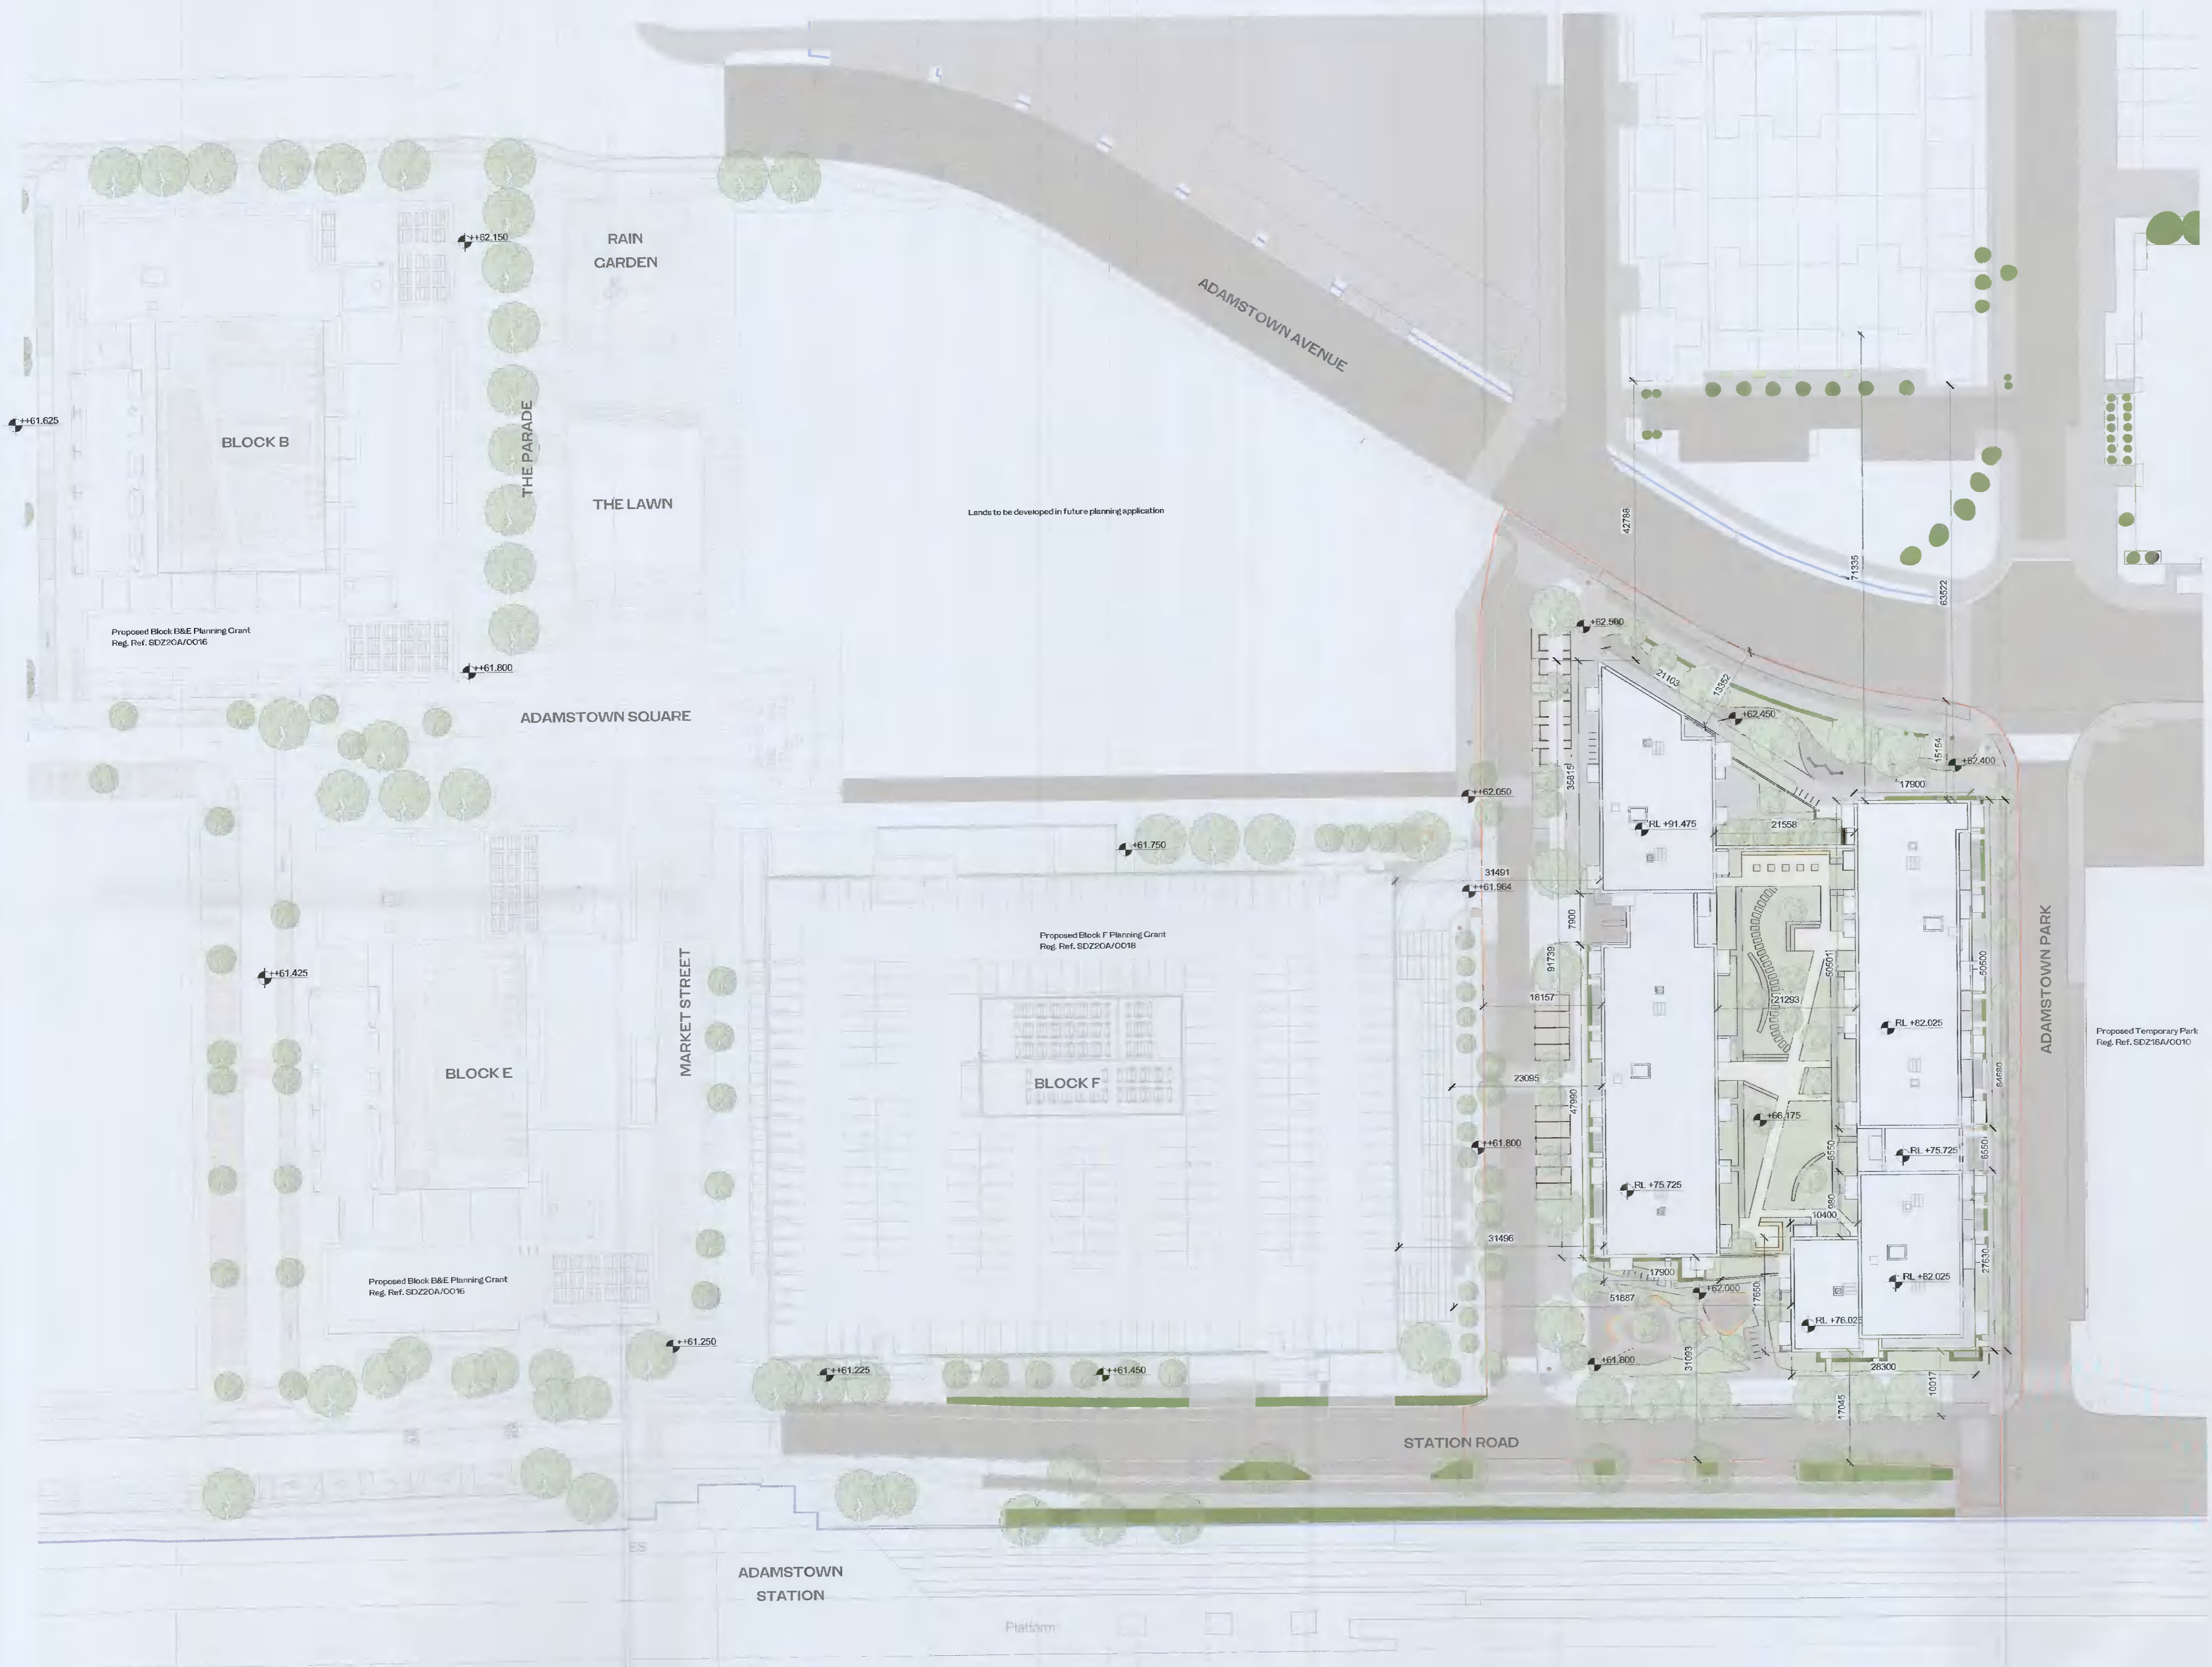

AMENDMENTS TO
 ADDRESS RFI 0796
 DATED 15th JUNE 2021

AS PERMITTED UNDER
 REG. REF. SDZ21A/0007

REV	DATE	DESCRIPTION	CKH	DRN
P02	13/06/2021	ISSUED FOR FURTHER INFORMATION	DB	IEA
P01	13/04/2021	ISSUED FOR PLANNING APPROVAL	RJ	IEA

STATUS CODE DESCRIPTION
ISSUED FOR FURTHER INFORMATION

CLIENT
QUINTAIN IRELAND LTD.

PROJECT
ADAMSTOWN STATION BLOCK G

DRAWING
SITE LAYOUT PLAN

PROJECT NUMBER 960749	DATE 13/08/21
SCALE@ A1: As indicated	DRAWN/CHECKED: RJ/DB

STATUS CODE:	DRAWING NUMBER	REVISION
	ADC-HJL-G-00-DR-A-0010	P02

Henry J Lyons
 Architects + Interiors
 henryjlyons.com +353 1 888 3333 info@henryjlyons.com 51-54 Pearse Street Dublin D02 K466