


A1

DO NOT SCALE

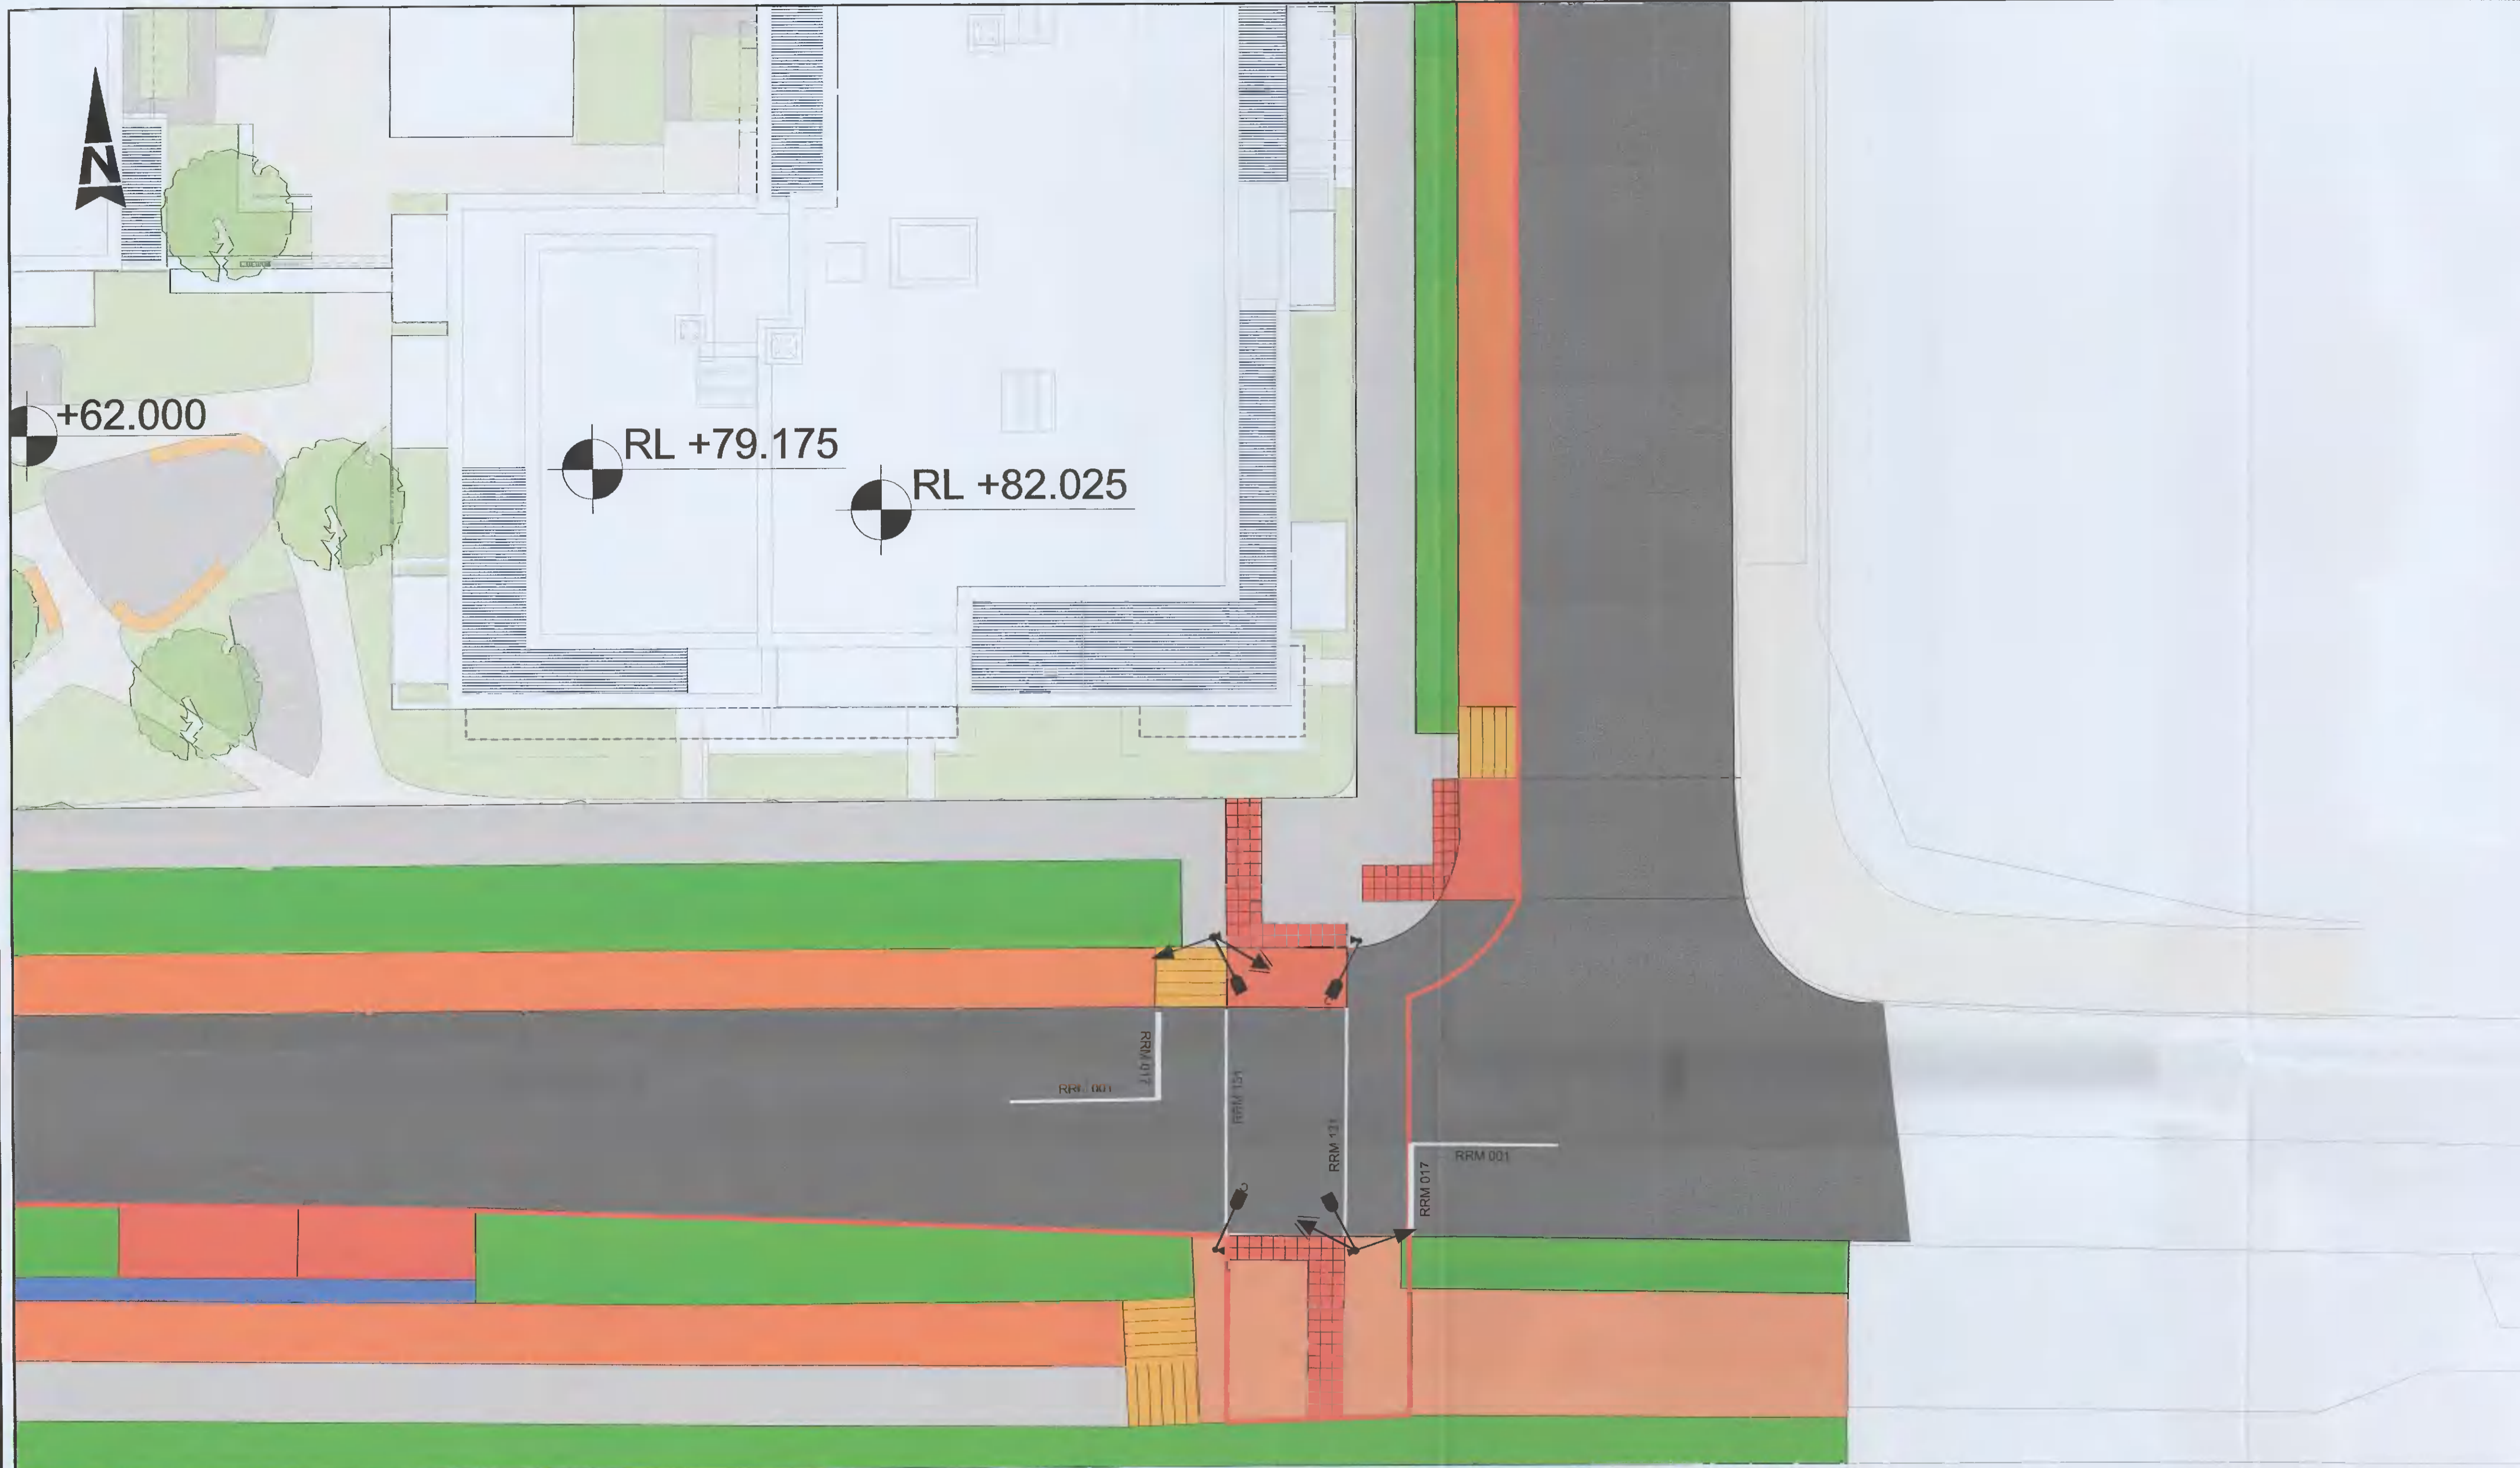

- GENERAL NOTES**
1. ALL DIMENSIONS ARE IN MILLIMETRES UNLESS NOTED OTHERWISE
 2. ONLY WRITTEN DIMENSIONS SHALL BE USED. NO DIMENSIONS SHALL BE SCALED FROM THE DRAWINGS
 3. ALL LEVELS ARE IN METRES AND ARE TO MALIN HEAD DATUM
 4. ALL COORDINATES ARE IN METRES AND ARE TO IRISH TRANSVERSE MERCATOR

© ORDNANCE SURVEY IRELAND LICENSE No. AR 0082521.
 © ORDNANCE SURVEY IRELAND & GOVERNMENT OF IRELAND

LEGEND:	
	PROPOSED CARRIAGEWAY MAIN ROAD
	PROPOSED CARRIAGEWAY LINK ROAD
	PROPOSED CYCLE LANE
	PEDESTRIAN PLAZA AREA
	FOOTPATH
	BUFFER AREA
	PROPOSED CYCLE PARKING
	PARKING ASSIGNED TO BLOCK G DEVELOPMENT
	TEMPORARY LANDSCAPING, FUTURE PARKING
	PUBLIC PARKING ON STATION ROAD
	RAISED TABLE
	PROPOSED BUS STOP
	PROPOSED BUS SETDOWN AREA
	TEMPORARY FOOTPATH
	TACTILE PAVING - BUFF
	TACTILE PAVING - RED
	PROPOSED SET DOWN / TAXI AREA
	SOFT LANDSCAPING (AS PER LANDSCAPE ARCHITECT DETAILS)
	HARD LANDSCAPING (AS PER LANDSCAPE ARCHITECT DETAILS)
	LOADING BAY
	PARKING BAY PROVIDED WITH EV CHARGING
	ACCESSIBLE / DISABLED PARKING (6No.)
	PRIMARY TRAFFIC SIGNAL ASPECT
	SECONDARY TRAFFIC SIGNAL ASPECT
	PEDESTRIAN THREE ASPECT SIGNAL
	CYCLIST SIGNAL
	PROPOSED PEDESTRIAN PUSH BUTTON UNIT

Rev	Description	By	Date	Chk'd	Auth
C	FOR PLANNING	YC	04.10.21	PF	KB
B	SITE LAYOUT REVISED	RG	20.04.21	PF	KB
A	FOR PLANNING	AK	24.02.21	JW	KB
-	FOR INFORMATION	AK	08.02.21	JW	KB

ATKINS
Member of the SNC-Lavalin Group

Altire House, 150-155 Ainslie Business Park, Swords, Co. Dublin
Tel (+353) 01 810 8000 Fax (+353) 01 810 8001

Unit 2B, 2200 Cork Airport Business Park, Cork
Tel (+353) 021 429 0300 Fax (+353) 021 429 0360

1st Floor Technology House Parkmore Technology Park, Galway
Tel (+353) 091 786 050 Fax (+353) 091 779 830

Client: QUINTAIN DEVELOPMENTS IRELAND LTD

Project: ADAMSTOWN DISTRICT CENTRE PHASE 2 - BLOCK G AMENDMENT

Purpose: PLANNING		Title: TOUCAN CROSSING LAYOUT	
Original Scale: AS SHOWN	Design/Drawn: AK	Checked: JW	Authorised: KB
Date: 08.02.21	Date: 08.02.21	Date: 08.02.21	Date: 08.02.21
Status: P	Drawing Number: 5150924 / HTR / 07 / DR / 0109	Rev: C	

File: 5150924_HTR_07_DR_0109.dwg
 Date: 08.02.21 - 4:11pm
 Plotted by: ycomacho