
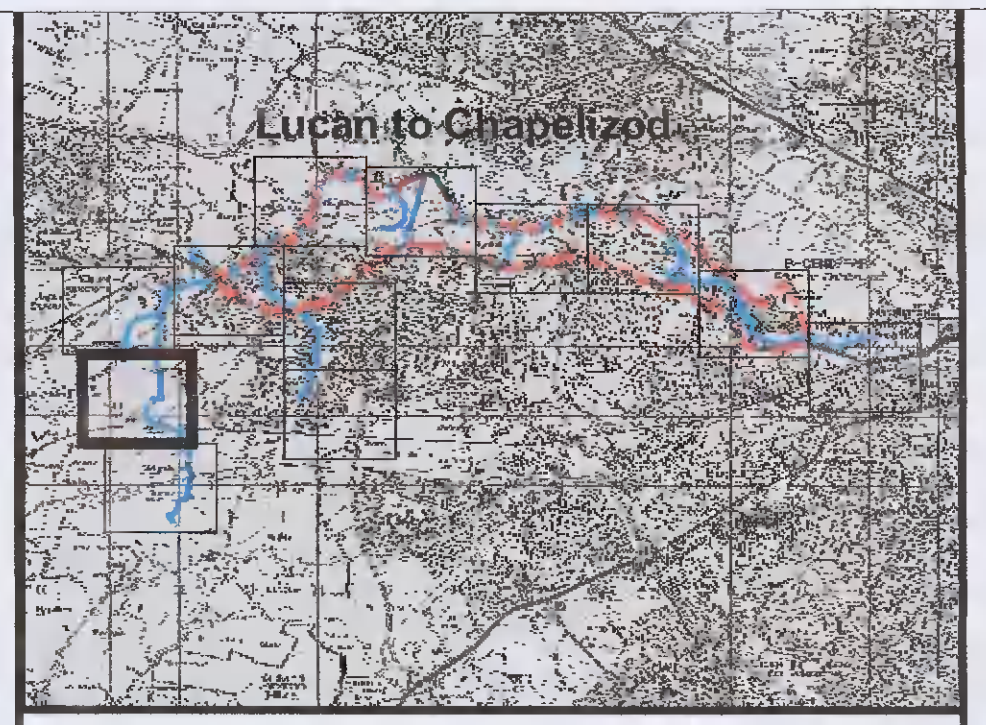


Node Label	Water Level (OD) 10% AEP	Flow (m³/s) 10% AEP	Water Level (OD) 1% AEP	Flow (m³/s) 1% AEP	Water Level (OD) 0.1% AEP	Flow (m³/s) 0.1% AEP
09TOWN0326I	59.22	N/A	59.36	N/A	59.66	N/A
09TOWN0248	55.34	N/A	55.43	N/A	55.56	N/A
09TOWN0194J	47.37	N/A	47.49	N/A	47.61	N/A

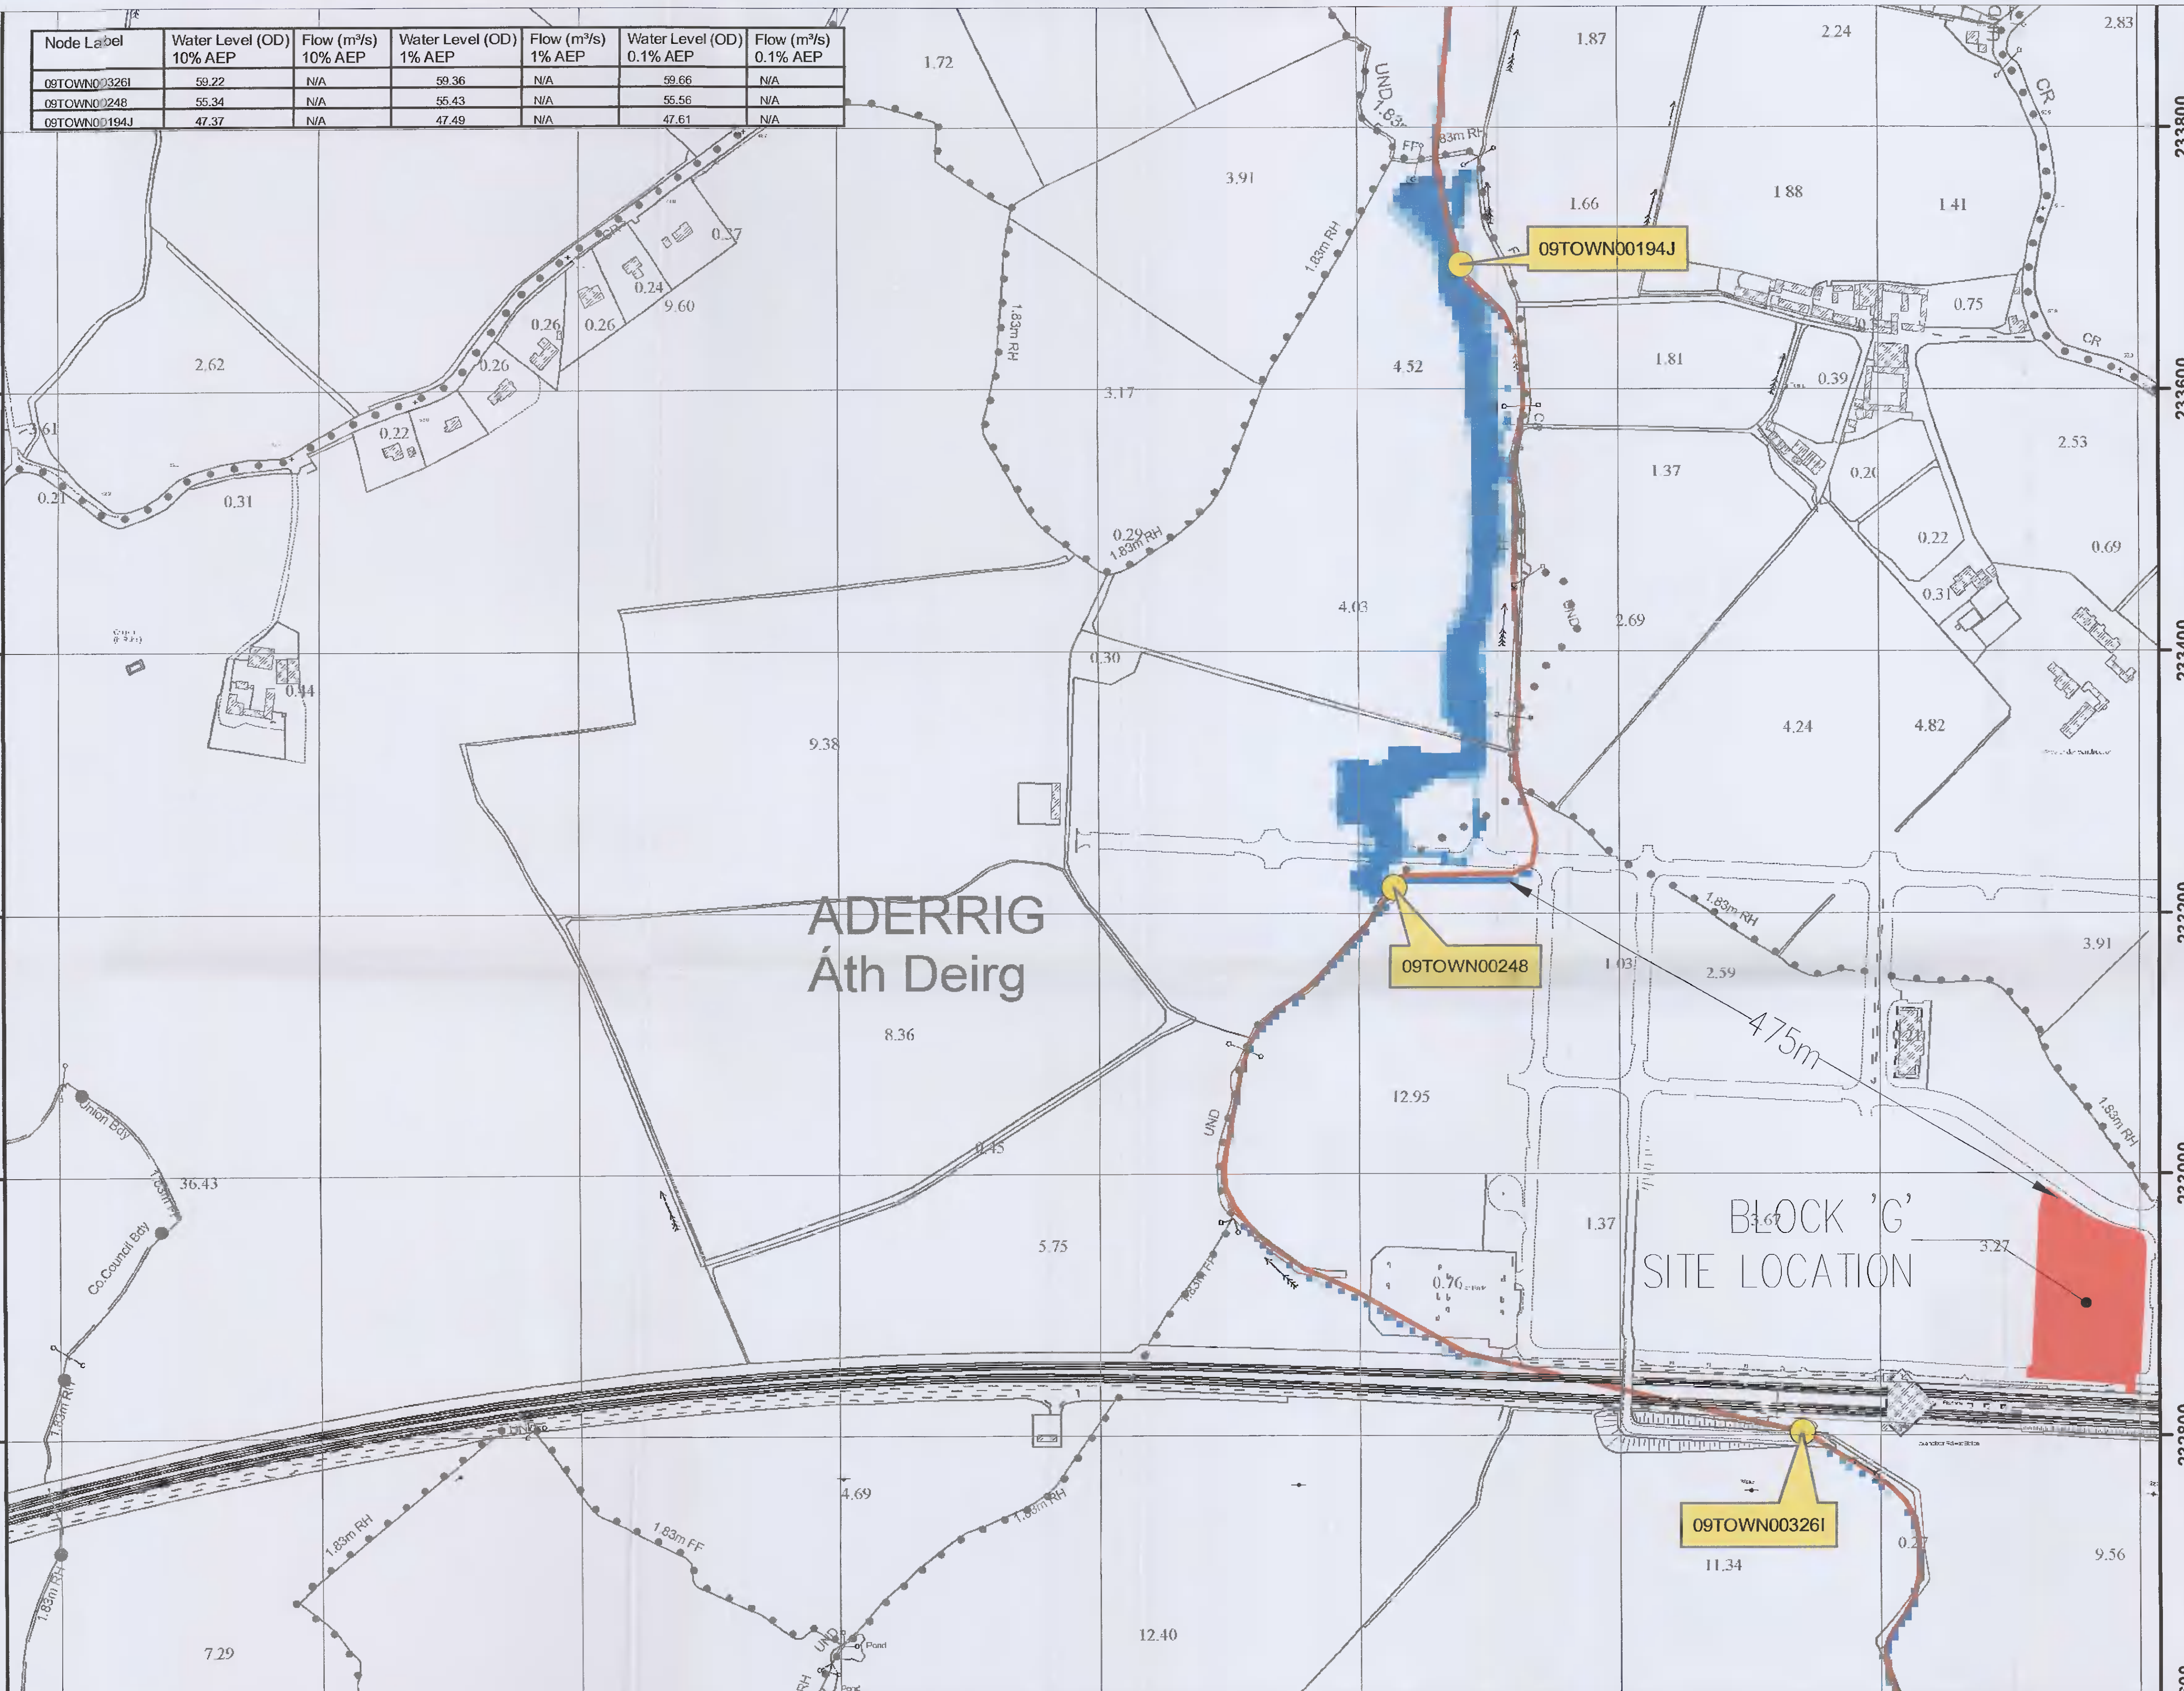


IMPORTANT USER NOTE:
THE VIEWER OF THIS MAP SHOULD REFER TO THE DISCLAIMER, GUIDANCE NOTES AND CONDITIONS OF USE THAT ACCOMPANY THIS MAP.

- Legend**
- 10% Fluvial AEP Event
 - 1% Fluvial AEP Event
 - 0.1% Fluvial AEP Event
 - Modelled River Centreline
 - AFA Extents
 - Node Point
 - Node ID Node Label

FINAL

REV:	NOTE:	DATE:
------	-------	-------

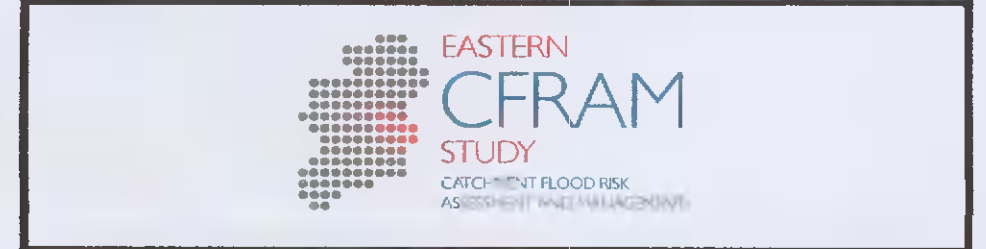

The Office of Public Works
Jonathan Swift Street
Trim
Co Meath

Elmwood House
74 Boucher Road
Belfast
BT12 6RZ

T +44(0) 28 90 667914
F +44(0) 28 90 668286
W www.rpsgroup.com
E ireland@rpsgroup.com

Map:
Lucan to Chapelizod Fluvial Flood Extents

Map Type:	EXTENT		
Source:	FLUVIAL		
Map Area:	HPW		
Scenario:	CURRENT		
Drawn By:	C.C.	Date:	27 July 2016
Checked By:	S.P.	Date:	27 July 2016
Approved By:	G.G.	Date:	27 July 2016

PLANNING DRAWING.
NOT FOR CONSTRUCTION.
ALL LEVELS GIVEN ARE
RELATIVE TO ORDNANCE DATUM.
THIS DRAWING HAS BEEN ISSUED FOR INFORMATION
PURPOSES ONLY AND MUST NOT BE USED
FOR CONSTRUCTION UNDER ANY CIRCUMSTANCES

- NOTES**
- For setting out refer to Architect's drawings.
 - This drawing to be read in conjunction with all other Architectural and Engineering drawings and all other relevant drawings and Specifications.
 - DO NOT SCALE THIS DRAWING. Use figured dimensions only.
 - No part of this document may be reproduced or transmitted in any form or stored in any retrieval system of any nature without the written permission as copyright holder except as agreed for use on the project for which the document was originally issued.
 - Ordnance Survey Ireland Licence Number: EN 0074021

Rev. No.	Date	REVISION NOTE	Drn. By	Chkd. By

Client		Quintain Developments Ireland Ltd	
Project		Adamstown - Block G	
Title		Flood Zone Mapping	
Drn. by	Chkd. by	Appr. by	Dwg. No.
PJC	RFM	MMCE	D100/209
Date	Scale		
Nov/2020	1:20 @ A1		

CS Consulting Group
DUBLIN | LONDON | LIMERICK

Head Office
19-22 Dame Street, Dublin 2.
T: +353 (0)1 5480863 F: +353 (0)1 9011355
e: info@csconsulting.ie
w: www.csconsulting.ie

Quality
NSAI
Certified

Environment
ISO 14001:2004

Energy
ISO 50001:2011

Health & Safety
OHSAS 18001:2007