



Adjacent dormer to No. 77

4. Section 4 1 : 100

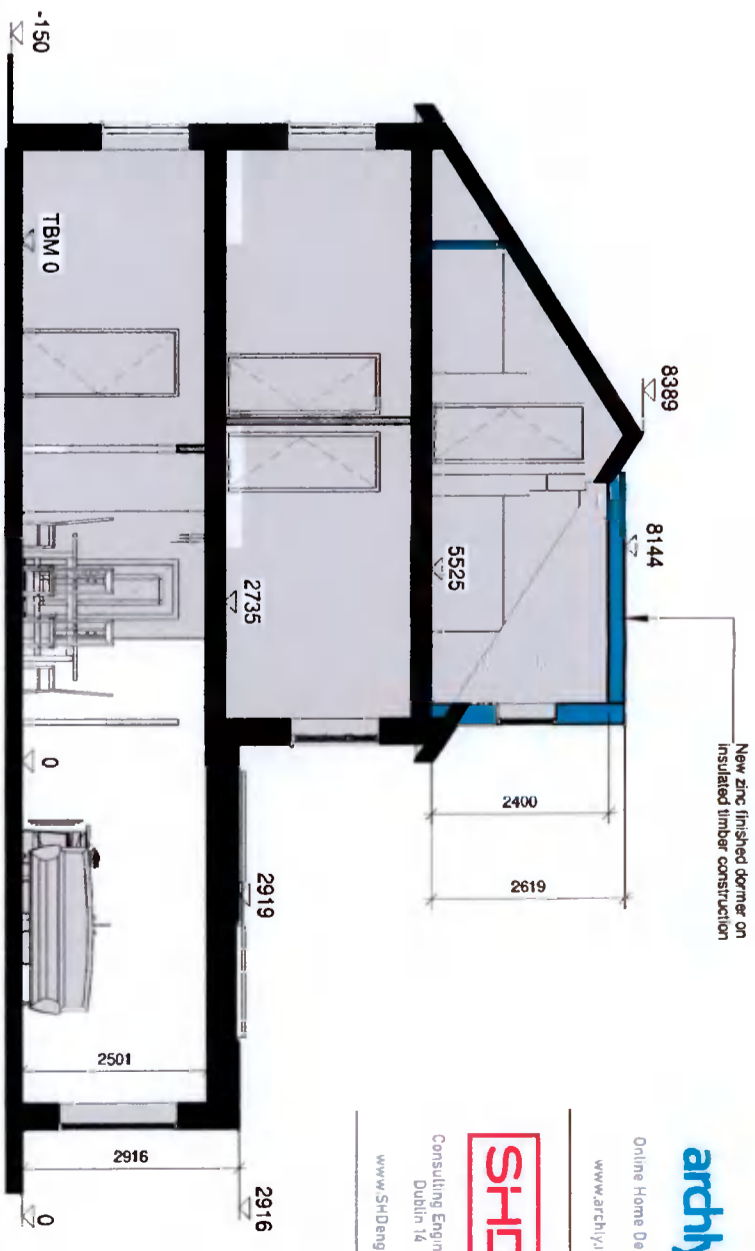

3. Section 3 1 : 100

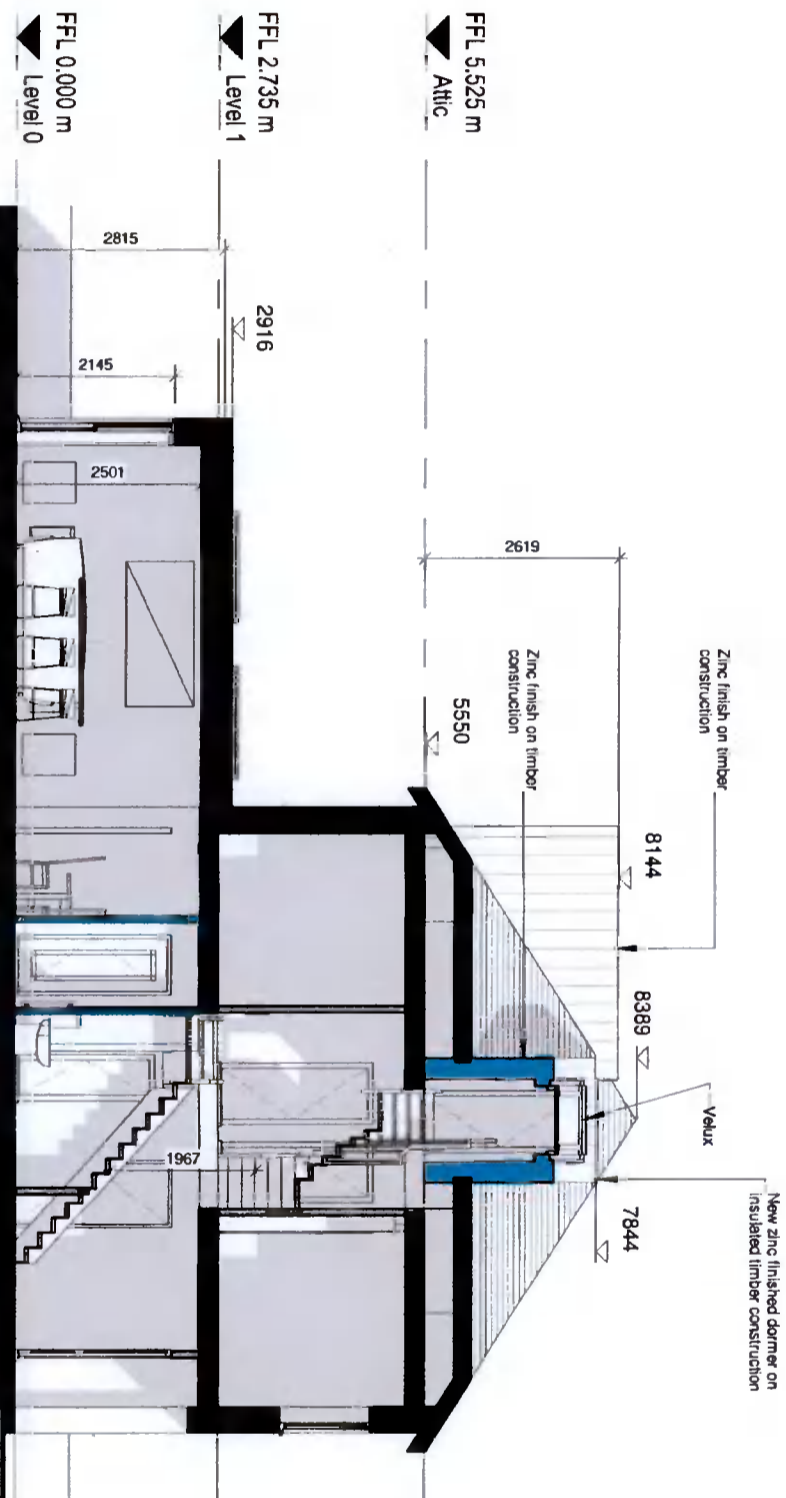

2. Section 2 1 : 100

NOTES:
This drawing is for information purposes only. Not for construction. All shown dimensions to be checked on site.
Do not scale drawing.
All dimensions in millimeters unless otherwise stated. Any discrepancies to be disclosed to the designers.