

Externally insulated cabin

	Code	Size	Glazing	Frames	mm	Pcs
Windows	LDGws-2/24	1130x1310mm		with Frame	193	3
	LDGTws/24R**	500x500mm		with Frame	193	1
Doors	68LFDGDs-2/24	1935x1390mm	Fully glazed	with Frame	193	1
	PD-4R*	1950x830mm	Insulated panel		60	2
	PD-4L*	1950x830mm	Insulated panel		60	1


* - no threshold
 ** - with frosted film, cut on site
 ALL TOUGHENED GLASS

Single roof: 19mm roof boards on top


BUDGET 2 BED A 5080-60 68SDGs

SIZE (m): 5.0 x 8.0
 SIDE WALL HEIGHT: 2275 mm
 RIDGE HEIGHT: 2860 mm
 WALL LOG: 60 mm

TRIHOLD PROPERTIES LTD
 Standard



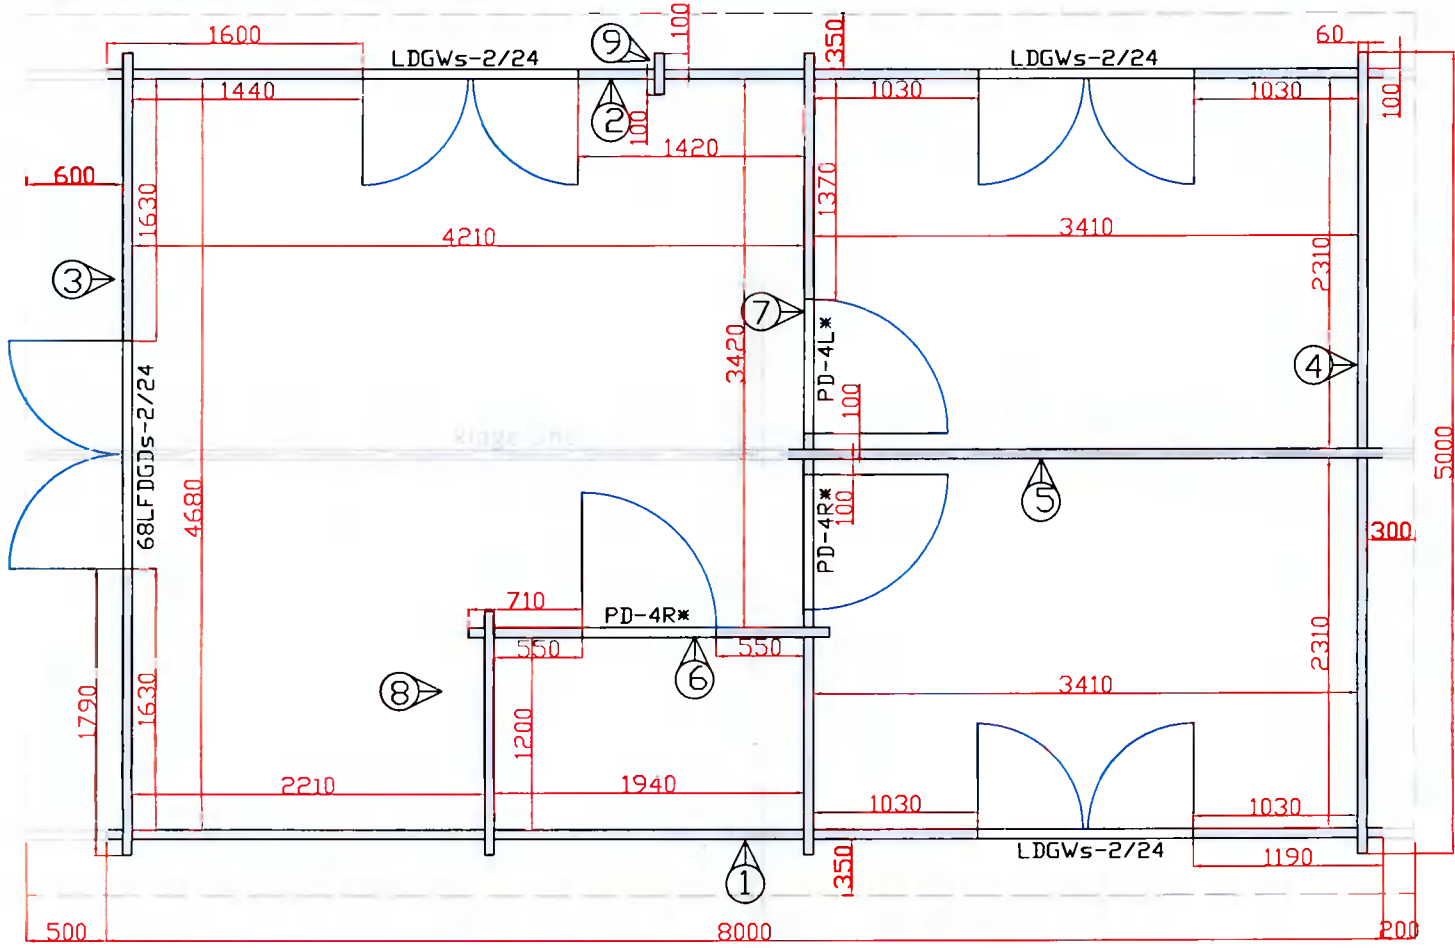


FOUNDATION AND FLOOR JOISTS PLAN

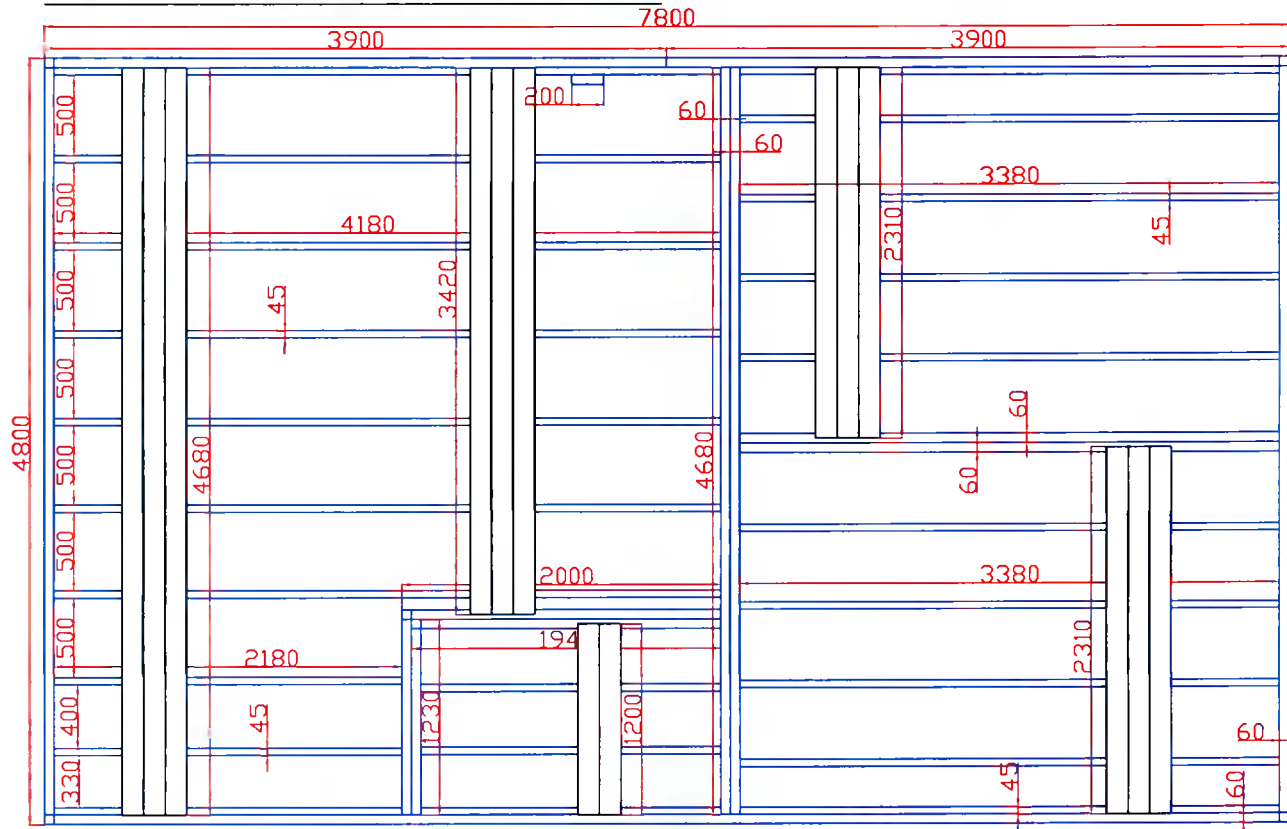

Floor boards 28mm
 Foundation and floor joists height 100mm

Beams joint plan
X1-X3 250x70mm 3 pcs.

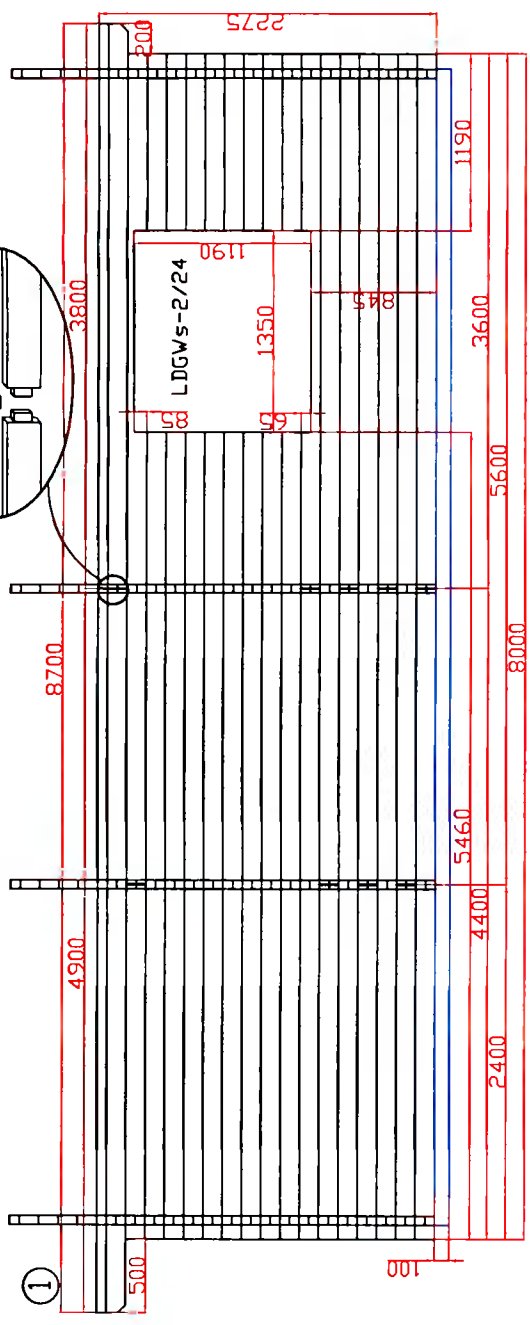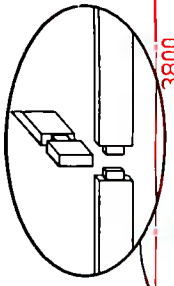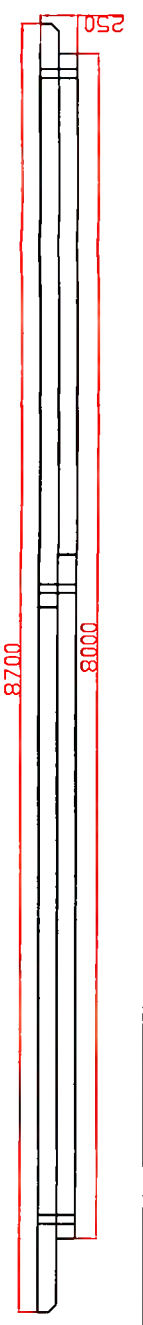

BUDGET 2 BED A 5080-60 68SDGs
SIZE (m): 5.0 x 8.0
SIDE WALL HEIGHT: 2275 mm
RIDGE HEIGHT: 2860 mm
WALL LOG: 60 mm

TRIHOLD PROPERTIES LTD
Standard

