


5

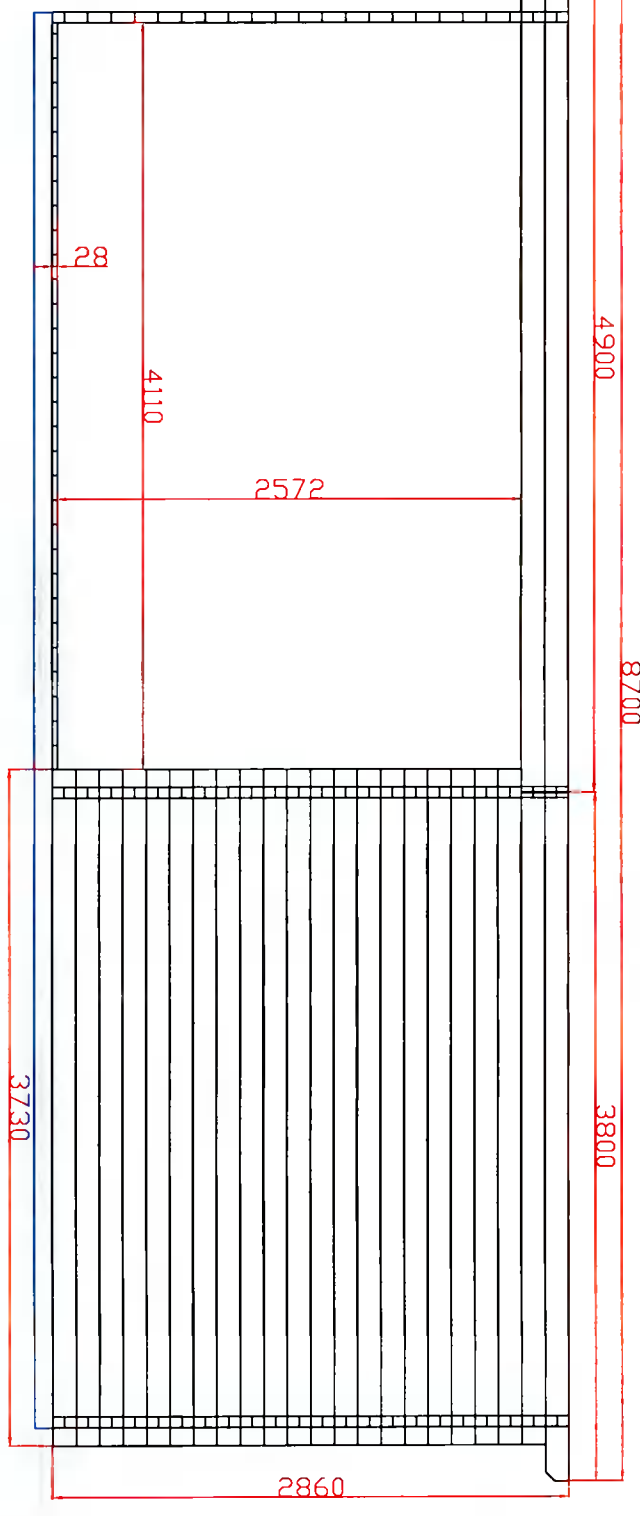


TRIHOLD PROPERTIES LTD
Standard


BUDGET 2 BED A 5080-60 68SSDGs

SIZE (m): 5.0 x 8.0
SIDE WALL HEIGHT: 2275 mm
RIDGE HEIGHT: 2860 mm
WALL LOG: 60 mm


6

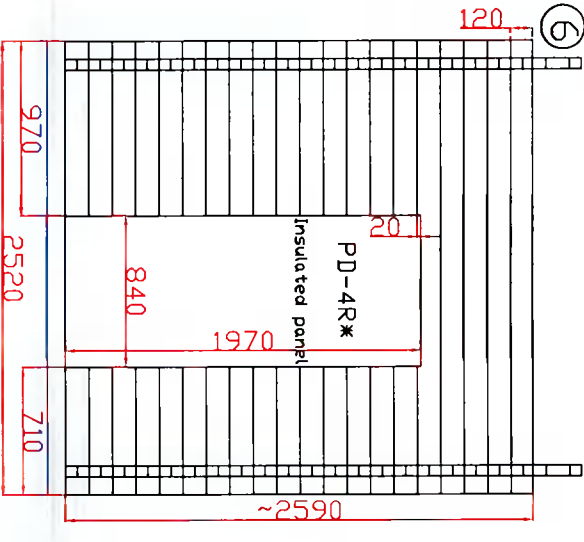

7

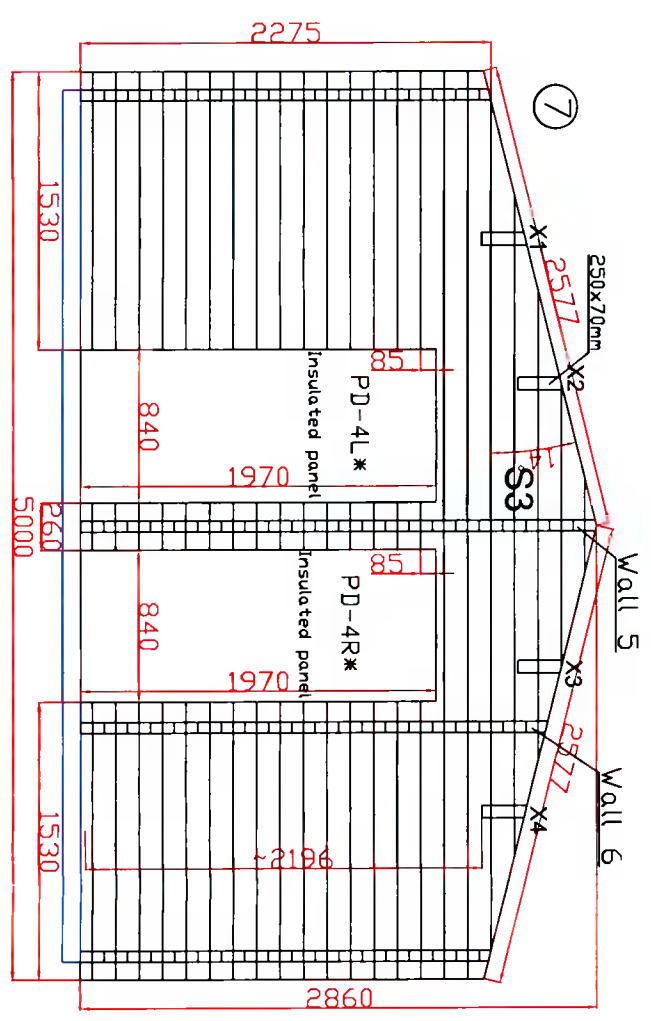

8

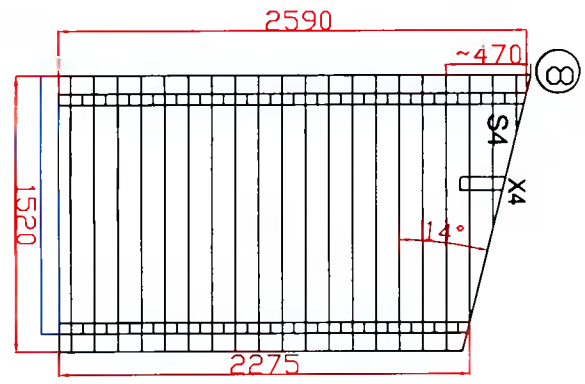

9

