




EXISTING SITE LAYOUT PLAN - FLAVOUR WAREHOUSE
SCALE 1:200

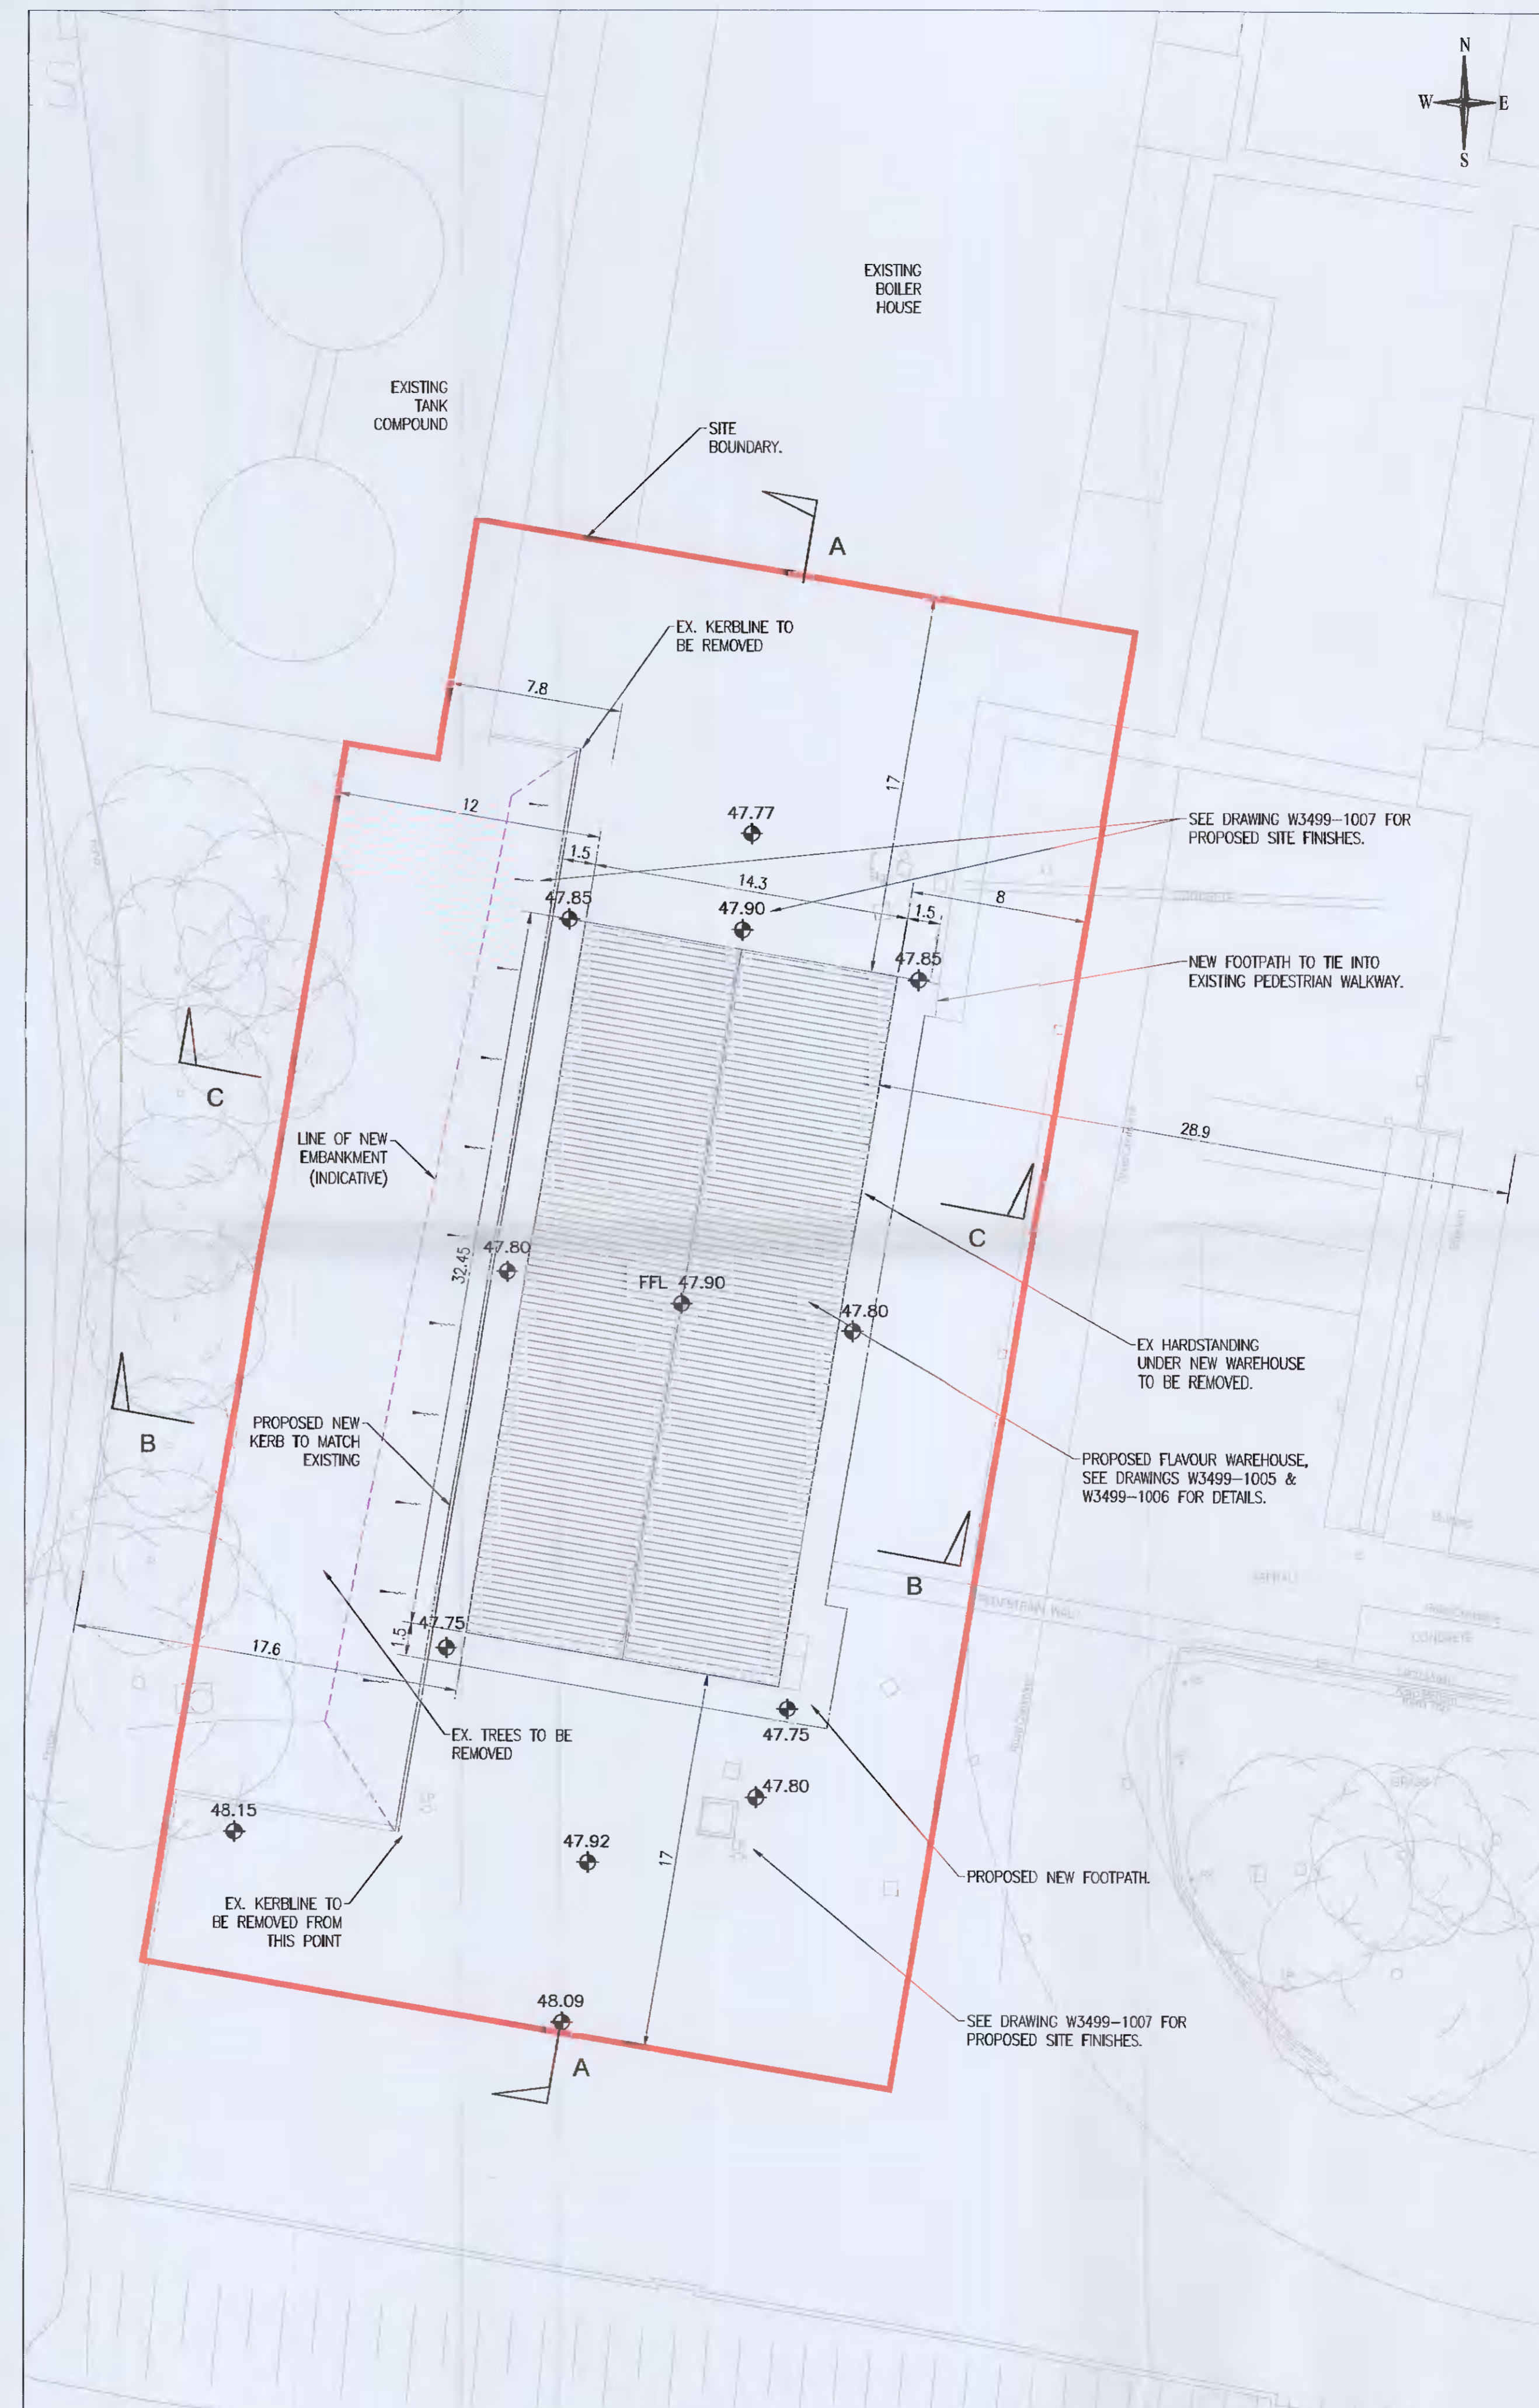

PROPOSED SITE LAYOUT PLAN - FLAVOUR WAREHOUSE
SCALE 1:200

NOTES:

1. ORDNANCE SURVEY IRELAND LICENCE NUMBER EN 3-3-34
2. FIGURED DIMENSIONS ONLY TO BE TAKEN FROM THIS DRAWING.
3. ALL LEVELS ARE IN METRES.
4. TAKEN FROM OS TILES No. 326221, 326222, 332701, & 332702
5. SEE DRAWING W3499-1004 FOR SITE SECTIONS.

LEGEND:

- SITE BOUNDARY
- TOP OF EMBANKMENT
- PROPOSED LEVELS

Rev	Date	Description	By	Chk	App
00	15.10.21	ISSUE FOR PLANNING		LT	LR SC

BYRNE LOOBY
www.ByrneLooby.com
IRELAND | UK | UAE | BAHRAIN | KSA

CLIENT
DIAGEO

PROJECT
BAILEYS PLANT, NANGOR ROAD
DUBLIN UPGRADE WORKS

DRAWING TITLE
PROPOSED FLAVOUR WAREHOUSE
EXISTING & PROPOSED SITE LAYOUT PLANS

STATUS
PLANNING

Date: 15.10.21	Scale: 1:200	Drawn: 11	Chk: LH	App: SC
Project No: W3499	Dwg. No: W3499-1003			Rev: 00