




EXISTING SITE FINISHES - FLAVOUR WAREHOUSE
SCALE 1:200

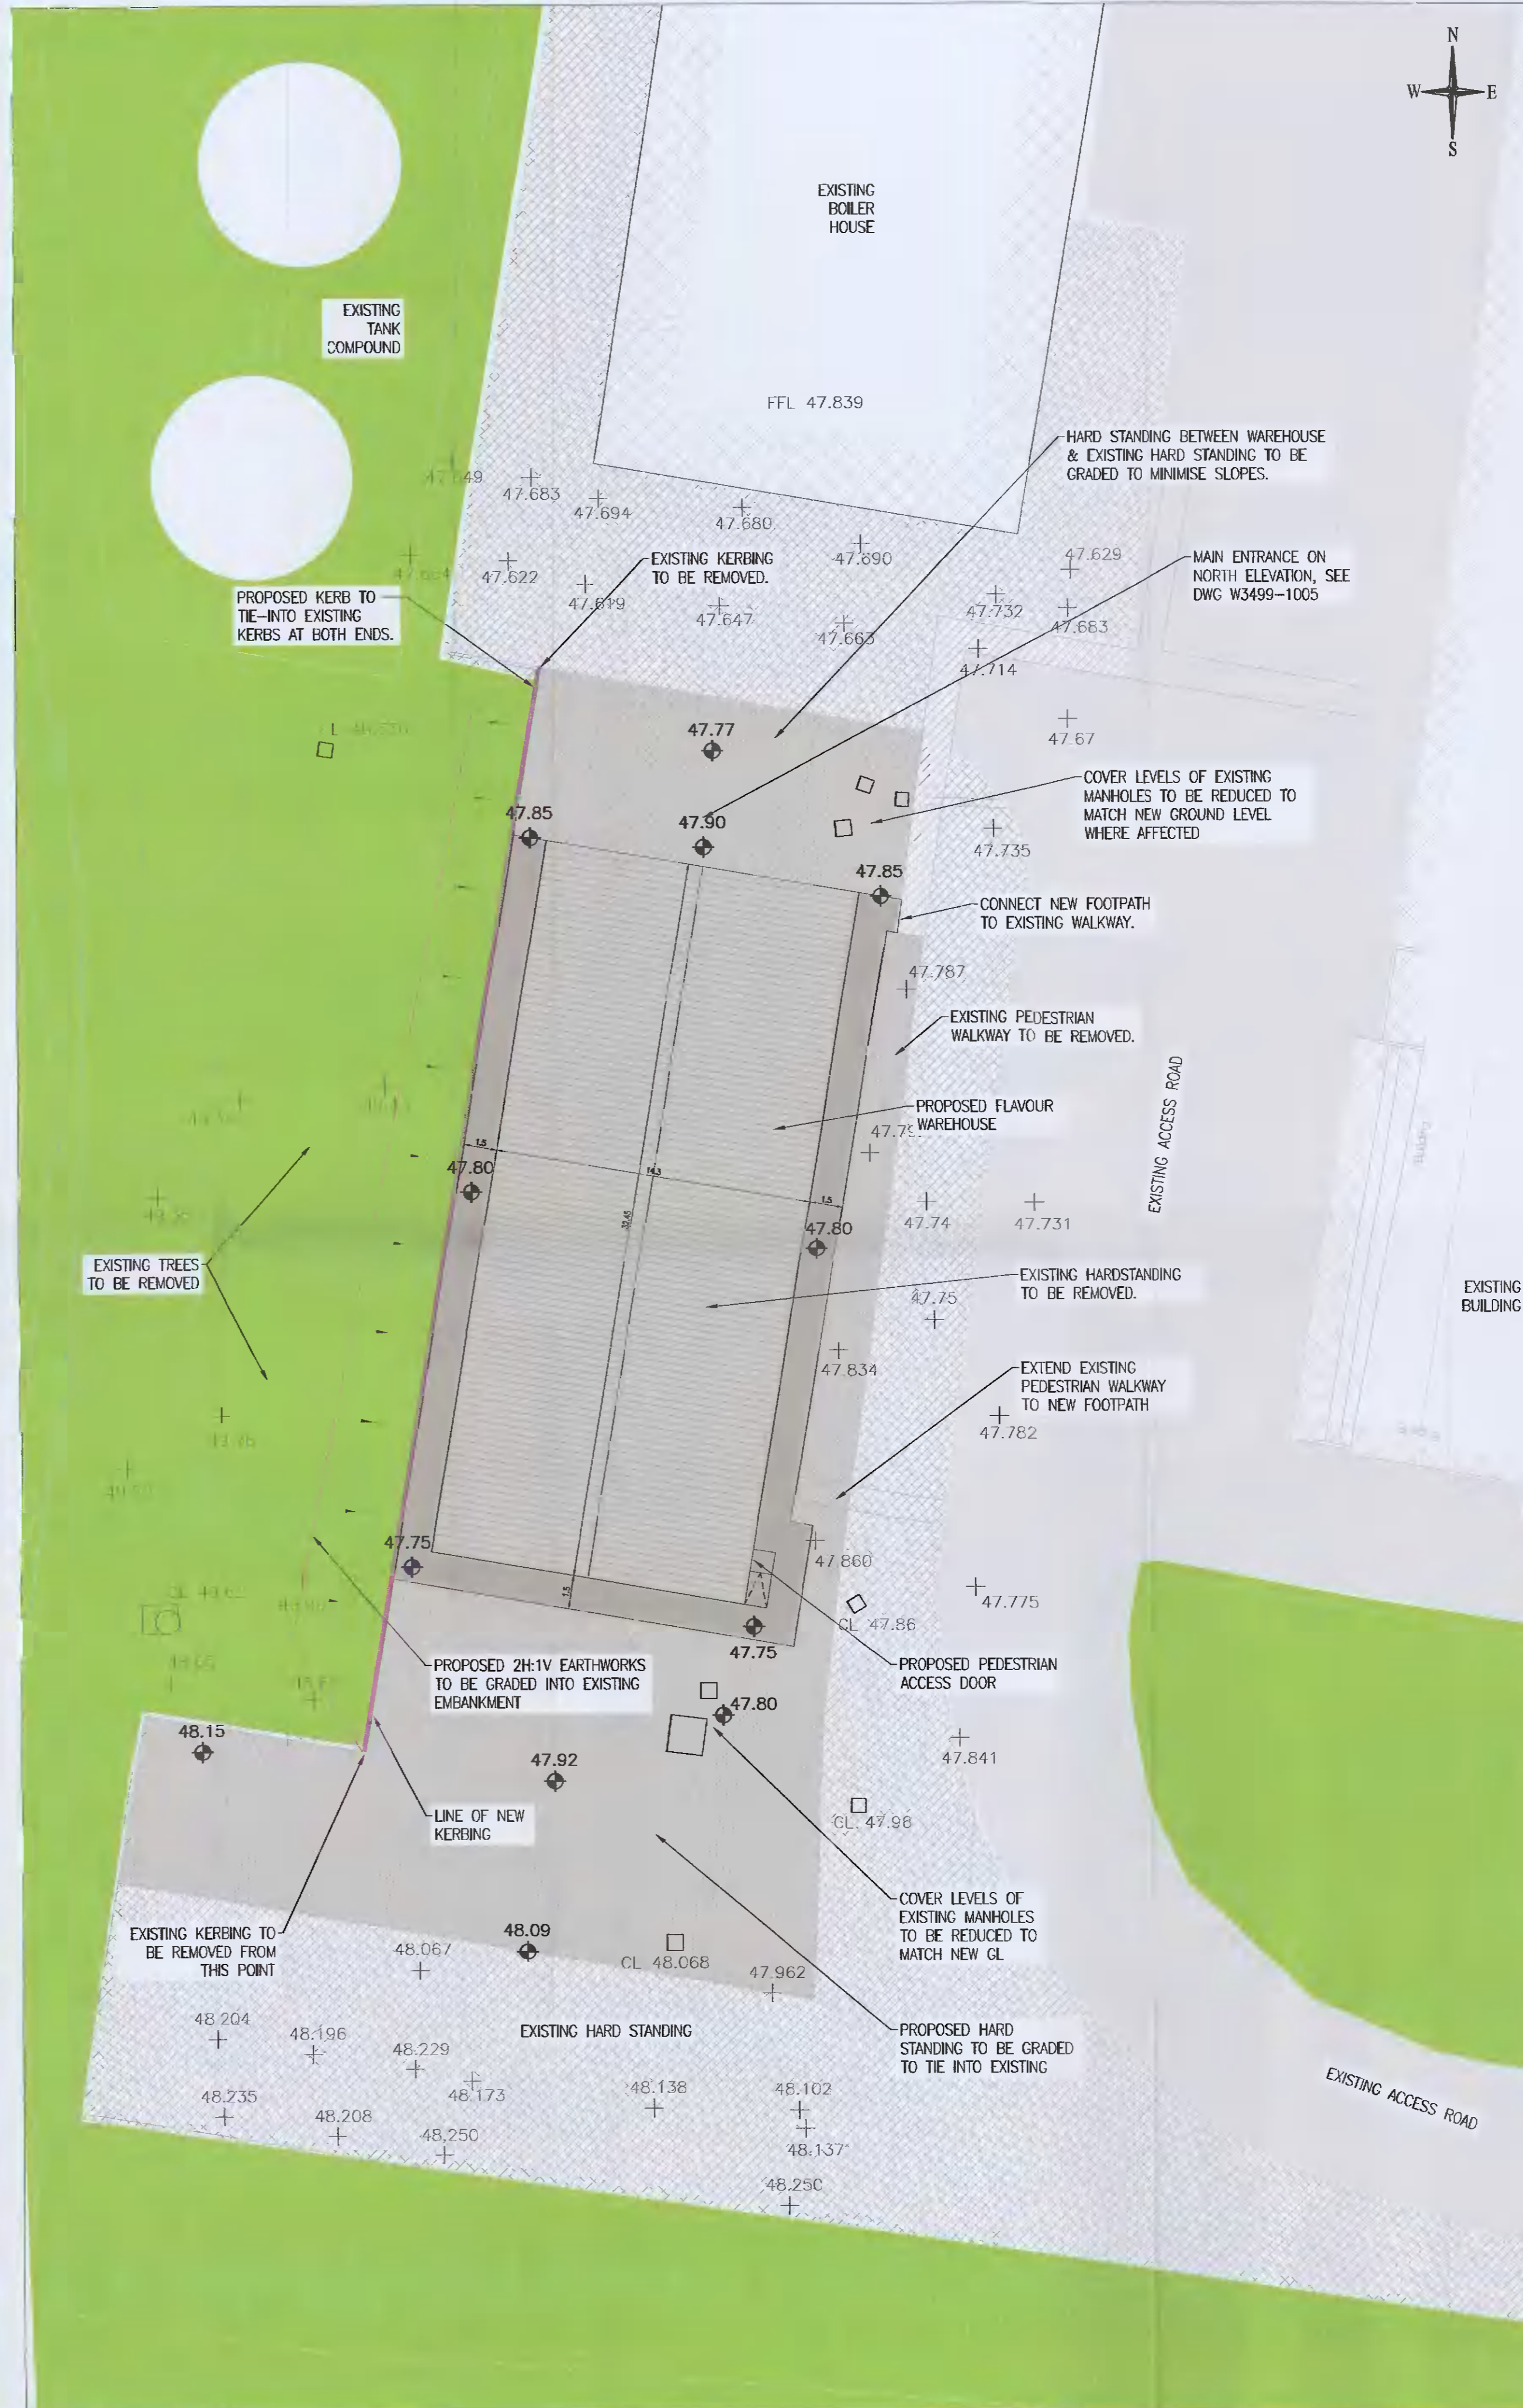

PROPOSED SITE FINISHES - FLAVOUR WAREHOUSE
SCALE 1:200

NOTES:

1. FIGURED DIMENSIONS ONLY TO BE TAKEN FROM THIS DRAWING.
2. ALL LEVELS ARE IN METRES.

LEGEND

- EXISTING ACCESS ROAD
- EXISTING HARDSTANDING
- EXISTING BUILDING
- EXISTING GREEN AREA
- EXISTING TREE
- EXISTING WALKWAY
- PROPOSED FOOTPATH
- PROPOSED HARDSTANDING
- PROPOSED KERBLINE
- TOP OF EMBANKMENT
- EXISTING LEVELS
- PROPOSED LEVELS

Rev	Date	Description	By	Chk	App
00	15.10.21	ISSUE FOR PLANNING	LT	LH	SC

BYRNE LOOBY
www.ByrneLooby.com
IRELAND | UK | UAE | SAUDI ARABIA | KSA

CLIENT
DIAGEO

PROJECT
BAILEYS PLANT, NANGOR ROAD
DUBLIN UPGRADE WORKS

DRAWING TITLE
PROPOSED FLAVOUR WAREHOUSE
EXISTING & PROPOSED SITE FINISHES

STATUS
PLANNING

Date: 15.10.21	Scale: 1:200	Drawn: LT	Chk: LH	App: SC
Project No: W3499	Dwg. No: W3499-1007	Rev: 00		