


EXISTING UTILITIES LAYOUT PLAN - FLAVOUR WAREHOUSE
SCALE 1:200

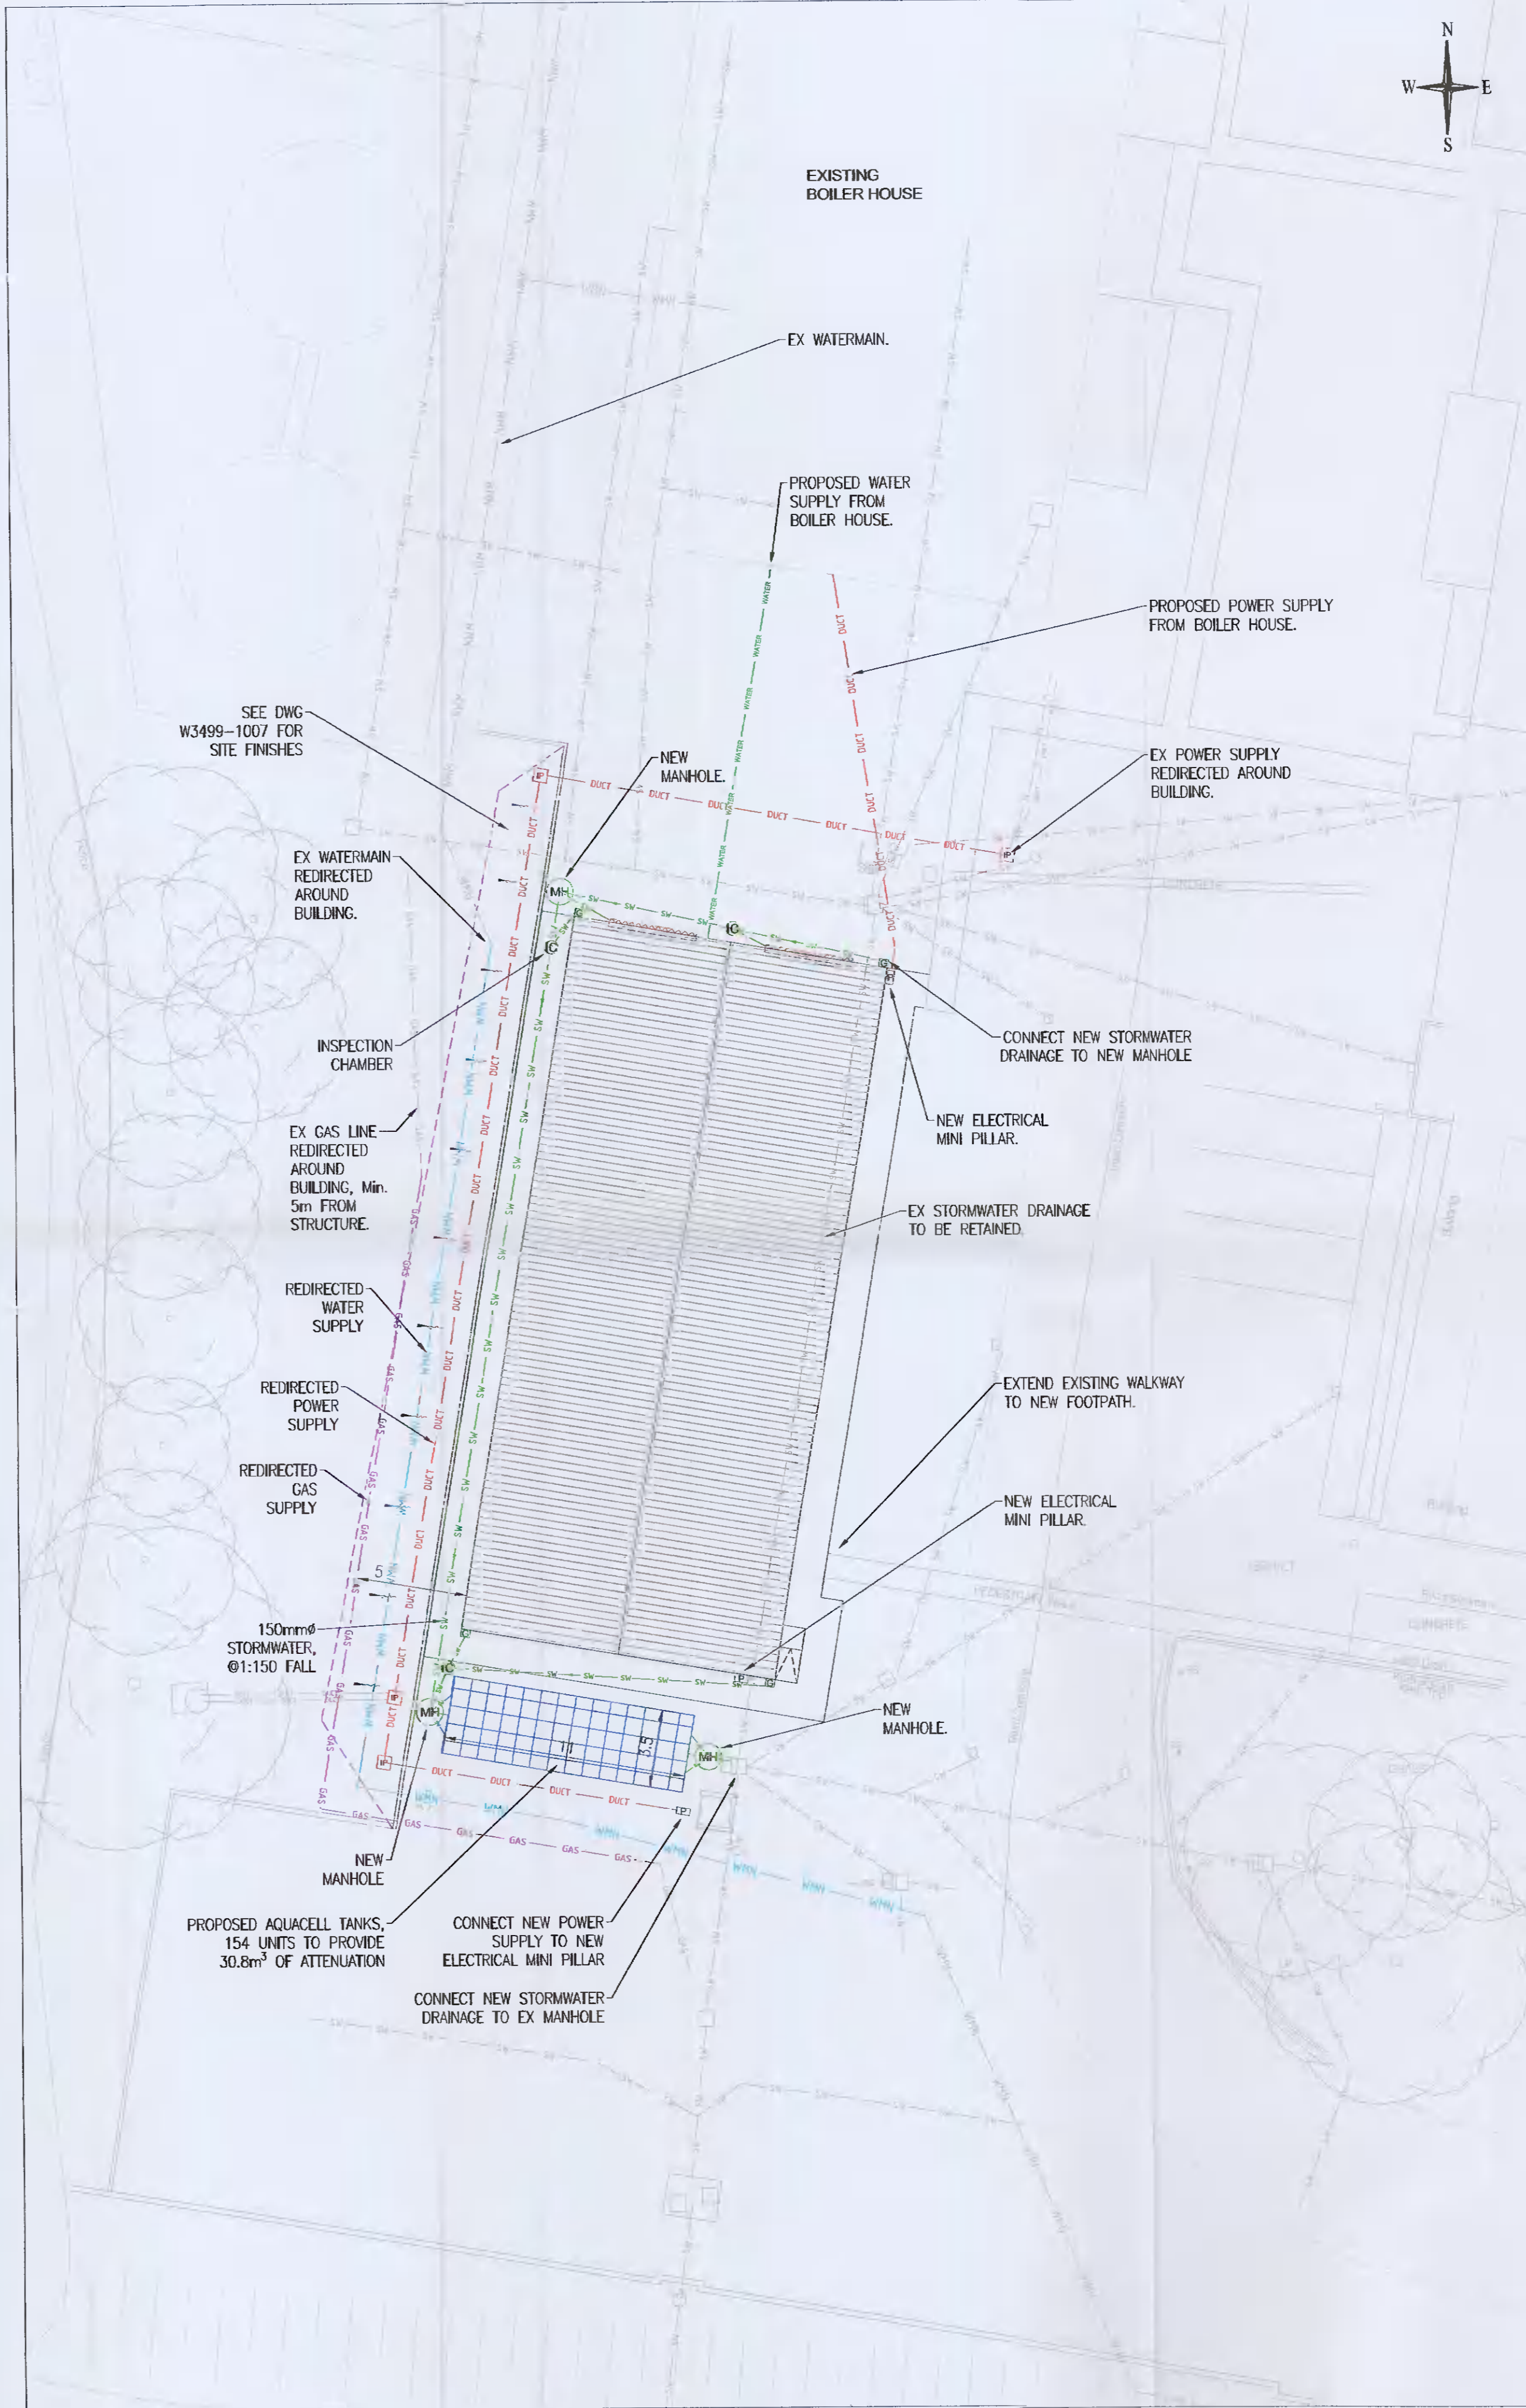

PROPOSED UTILITIES LAYOUT PLAN - FLAVOUR WAREHOUSE
SCALE 1:200

NOTES:

1. FIGURED DIMENSIONS ONLY TO BE TAKEN FROM THIS DRAWING.
2. ALL LEVELS ARE IN METRES.

LEGEND:

- EXISTING WATERMAIN
- EXISTING STORMWATER
- EXISTING GAS
- EXISTING LIGHTING
- EXISTING ELECTRICAL DUCT
- PROPOSED WATER SUPPLY
- PROPOSED STORMWATER
- PROPOSED WATERMAIN
- PROPOSED GAS
- PROPOSED ELECTRICAL DUCT
- TOP OF EMBANKMENT
- PROPOSED GULLY
- DRAINAGE CHANNEL AND ROLLER DOOR
- PROPOSED ELECTRICAL MINI PILLAR
- PROPOSED MANHOLE
- ATTENUATION UNITS
- INSPECTION CHAMBER

Rev	Date	Description	By	Chk	App
01	15.10.21	ISSUE FOR PLANNING	LT	LH	SC

BYRNE LOOBY
www.ByrneLooby.com
IRELAND | UK | UAE | SAUDI ARABIA | KSA

CLIENT
DIAGEO

PROJECT
BAILEYS PLANT, NANGOR ROAD
DUBLIN UPGRADE WORKS

DRAWING TITLE
PROPOSED FLAVOUR WAREHOUSE
EXISTING & PROPOSED UTILITIES LAYOUT

STATUS
PLANNING

Date: 15.10.21	Scale: AS SHOWN	Drawn: LT	Chk: LH	App: SC
Project No: W3499	Drwg. No: W3499-1008	Rev: 00		