

REV	DATE	DESCRIPTION



**LEGEND**

**TREE CONSTRAINT CATEGORIES**

- A TREES OF HIGH VALUE AND QUALITY
- B TREES OF MODERATE VALUE AND QUALITY
- C TREES OF LOW QUALITY AND VALUE


TREES OF HIGH, LOW VALUE MAPS SHOULD BE REMOVED FOR REASONS OF SOUND ARBORICULTURAL MANAGEMENT

**TREE CONSTRAINTS**

- PLANNING BOUNDARY
- LAND OWNERSHIP BOUNDARY
- HOV

Drawing to be interpreted with reference to Arboricultural Assessment document.

Tree constraints shown are calculated from guidelines contained within BS5837 (2012) within dimensions contained within Section 5 of the Arboricultural Assessment document. This outline should not be interpreted as the exact extent of root spread however it is considered the optimal area to be retained free of developmental impacts. Natural and/or man made barriers such as waterlogged soil or buildings may restrict the spread of tree roots. Crown spread may also be restricted by such barriers. Crown reduction may not be possible. The constraints lines shown on this drawing are therefore a guide only. An on-site assessment should be undertaken in the event of any developments being planned within the areas shown for retained trees.

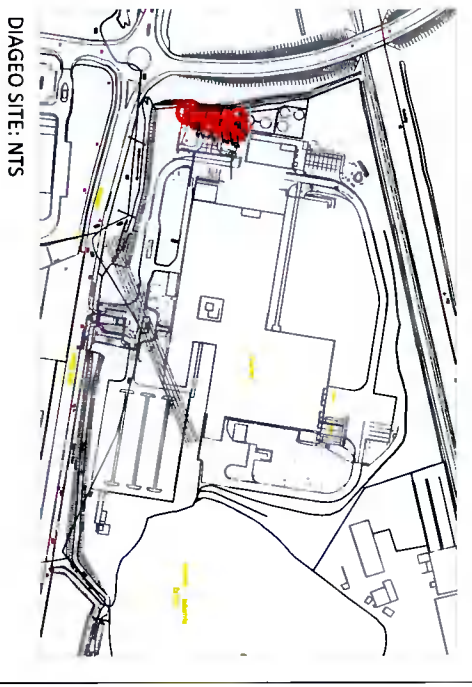

**CMK**

Consultants & Arboriculturists Ltd

CLINT: David

PROJECT: DIAGEO OLD MANICOR ROAD

JOB NO: TD4002

DRAWING: TREE SURVEY & CONSTRAINTS

DATE: 30-09-21

SCALE: 1:500 @ A2 101

DRAWN BY: Colin O'Leary

CK: CK

REVISION: REVISION

STATUS: ISSUE