


GENERAL NOTES:
 THE DEVELOPER/CONTRACTOR/BUILDER IS TO ENSURE THAT THE BUILDING UNDER CONSTRUCTION IS TO COMPLY FULLY WHERE APPLICABLE WITH THE BUILDING REGULATIONS 1997 WITH RESPECT TO ALL TRADES INVOLVED IN THE CONSTRUCTION OF THIS DEVELOPMENT.
 THE DEVELOPER/CONTRACTOR/BUILDER SHALL NOTIFY A.J. WHITTAKER & ASSOCIATES LIMITED OF ANY INTENDED DEVIATIONS FROM THESE PLANS PRIOR TO COMMENCEMENT OF DEVELOPMENT.
 CONTRACTORS MUST VERIFY ALL DIMENSIONS ON SITE BEFORE COMMENCING ANY WORK. NO WORKING DIMENSIONS TO BE SCALED DIMENSIONS WHERE SATISFACTION TO BE MAINTAINED.
 THIS DRAWING AND DESIGN IS COPYRIGHT AND IS THE PROPERTY OF A.J. WHITTAKER & ASSOCIATES LTD. A.J. WHITTAKER & ASSOCIATES LIMITED, REGISTERED IN IRELAND NO. 337154.

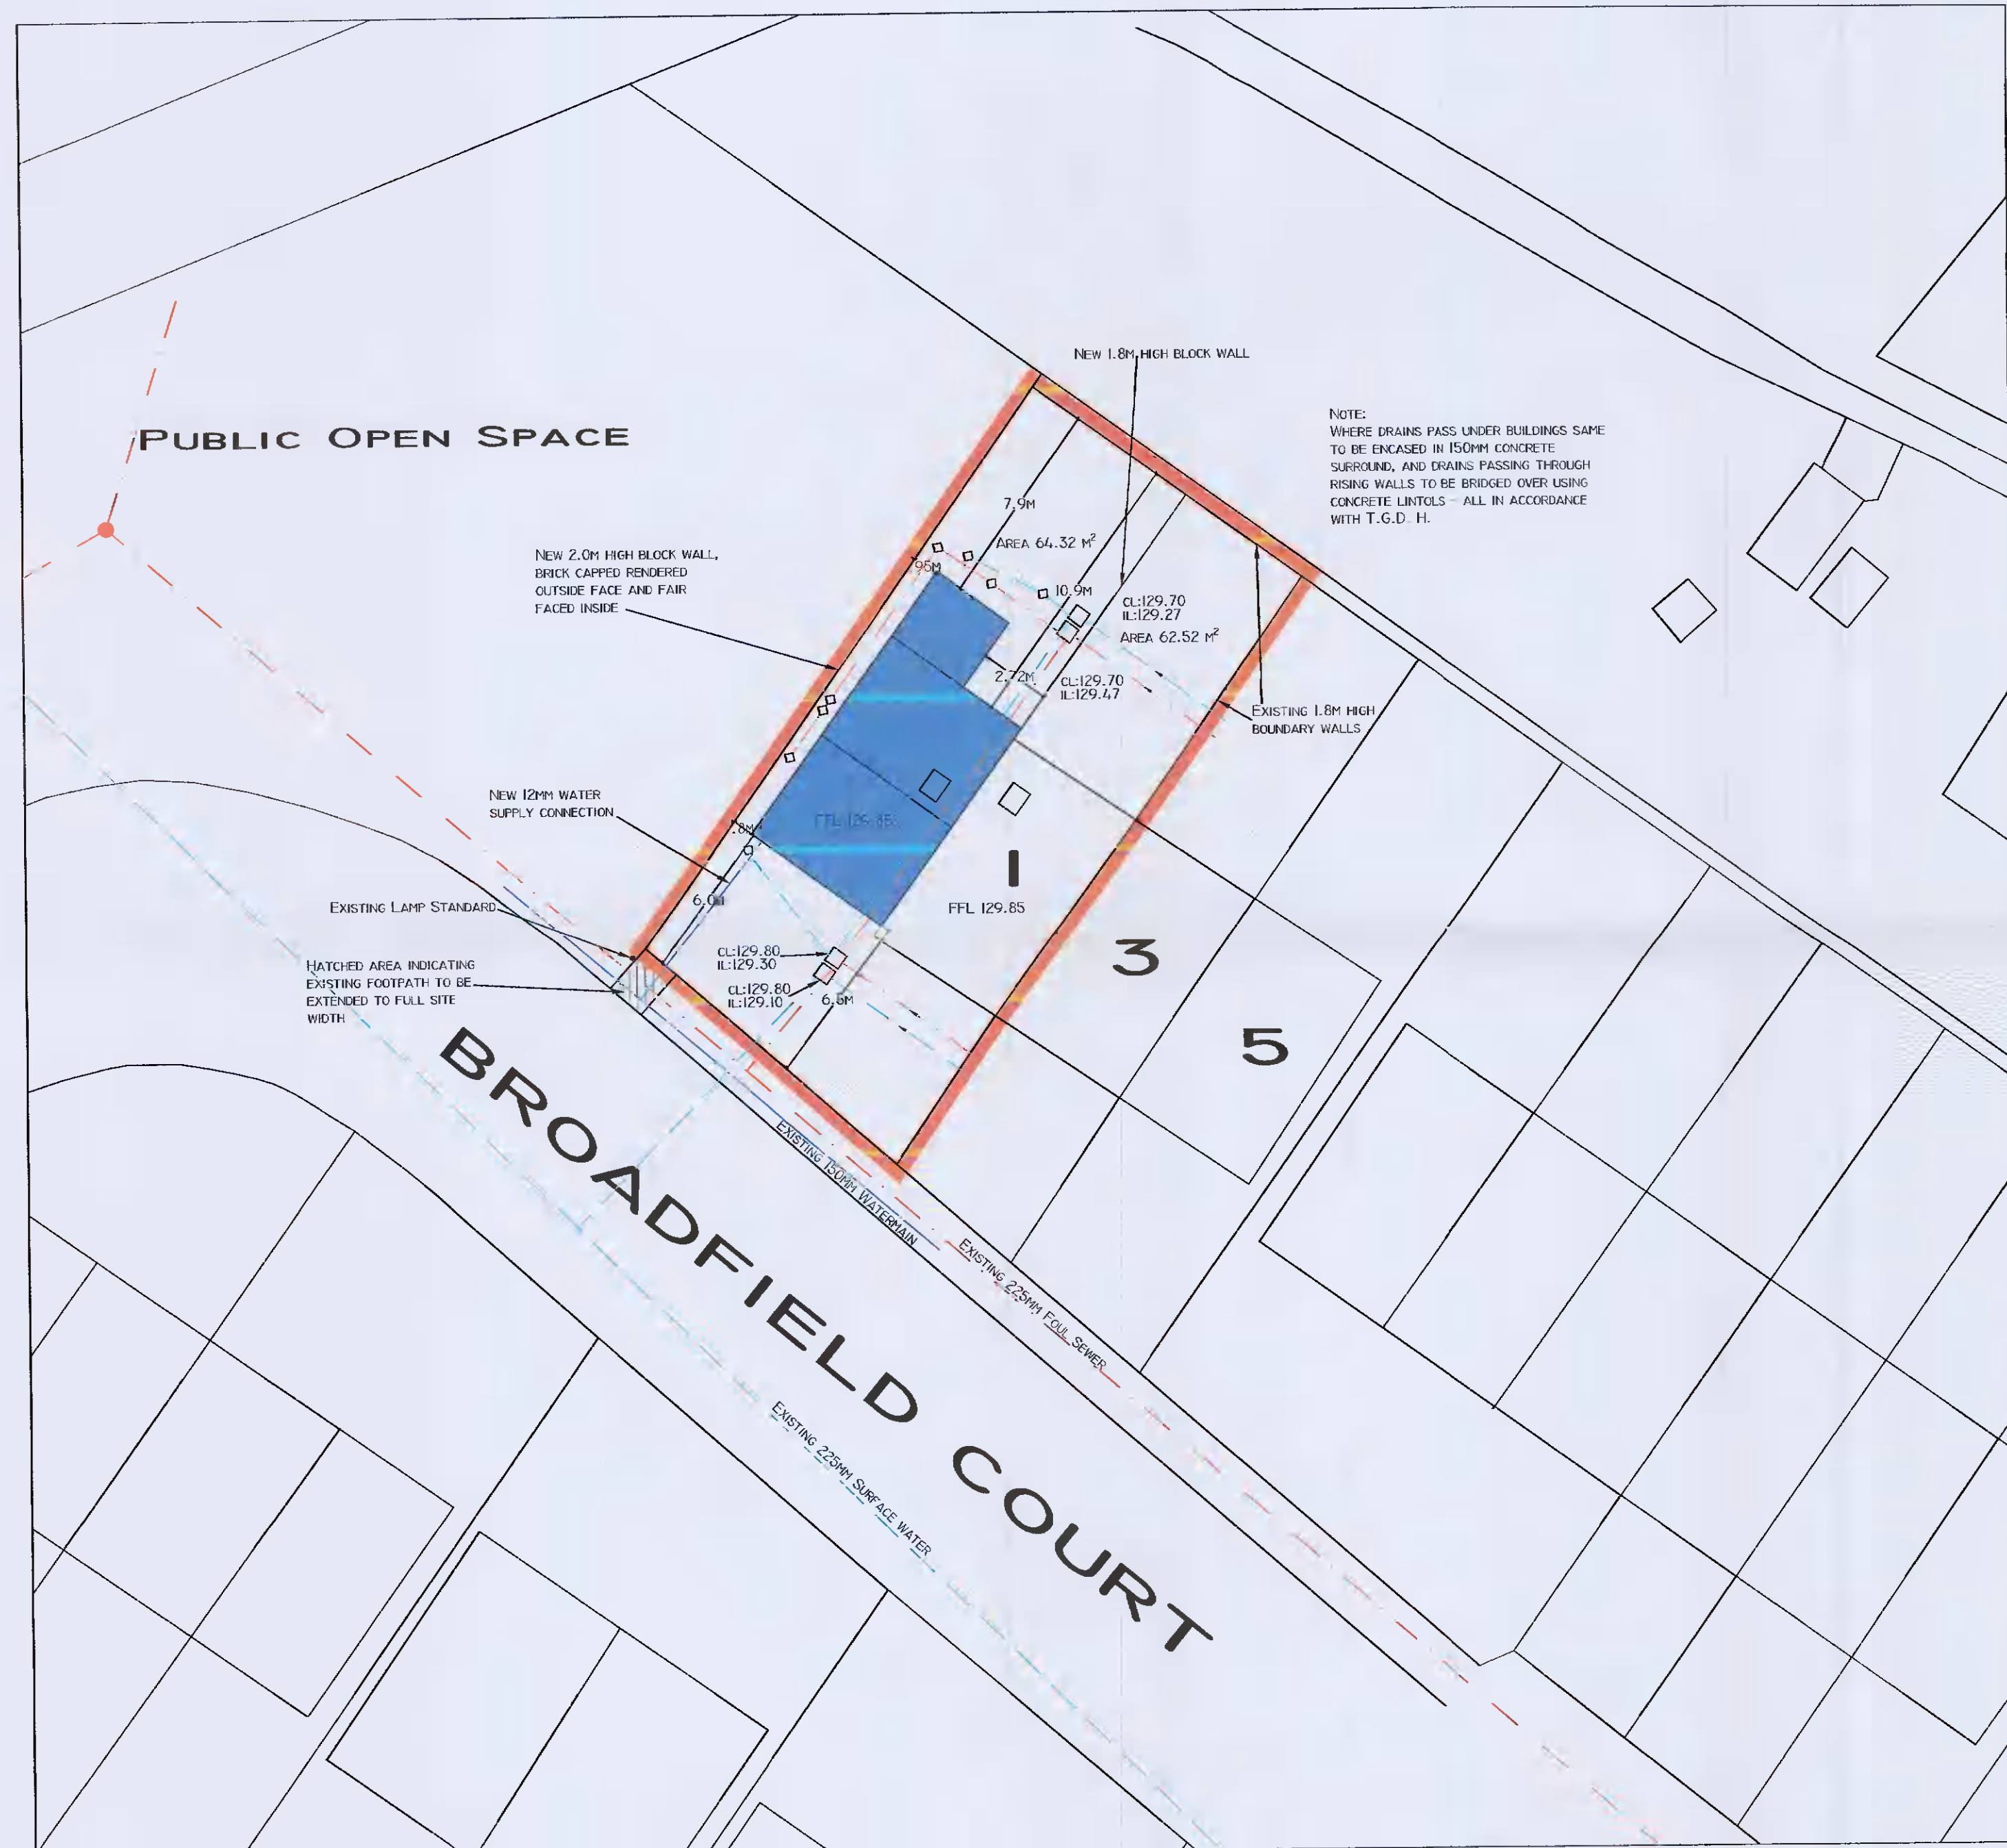

AREA OF SITE = 327.77 m²
 AREA OF SITE = 0.081 Acres
 AREA OF SITE = 0.0327 Hectares

Rev.	Date	By	Description
01	25/08/2021	D.C.	ADDITIONAL INFORMATION
Scale			Job Title
1 : 200			PROPOSED HOUSE AT SIDE OF 1 BROADFIELD COURT, BROADFIELD MANOR, RATHCOOLE, CO. DUBLIN
Date			Drawing Title
MAY 2021			PROPOSED BLOCK PLAN
Drawn by			Client
D.C.			BRENDAN & SHEILA QUINN
Drg. No.		Rev.	
21-1420-03			

© A. J. WHITTAKER & ASSOCIATES
 DESIGN, PLANNING &
 FIRE SAFETY CONSULTANTS
 55 LUDFORD DRIVE, BALLINTEER, DUBLIN 16.
 TEL: 086-8579905 ; 086-8147081
 Email-ajwplanning@gmail.com