



EXISTING TREE CANOPY TO BE MAINTAINED
 NEW TREE CANOPY TO BE PLANTED

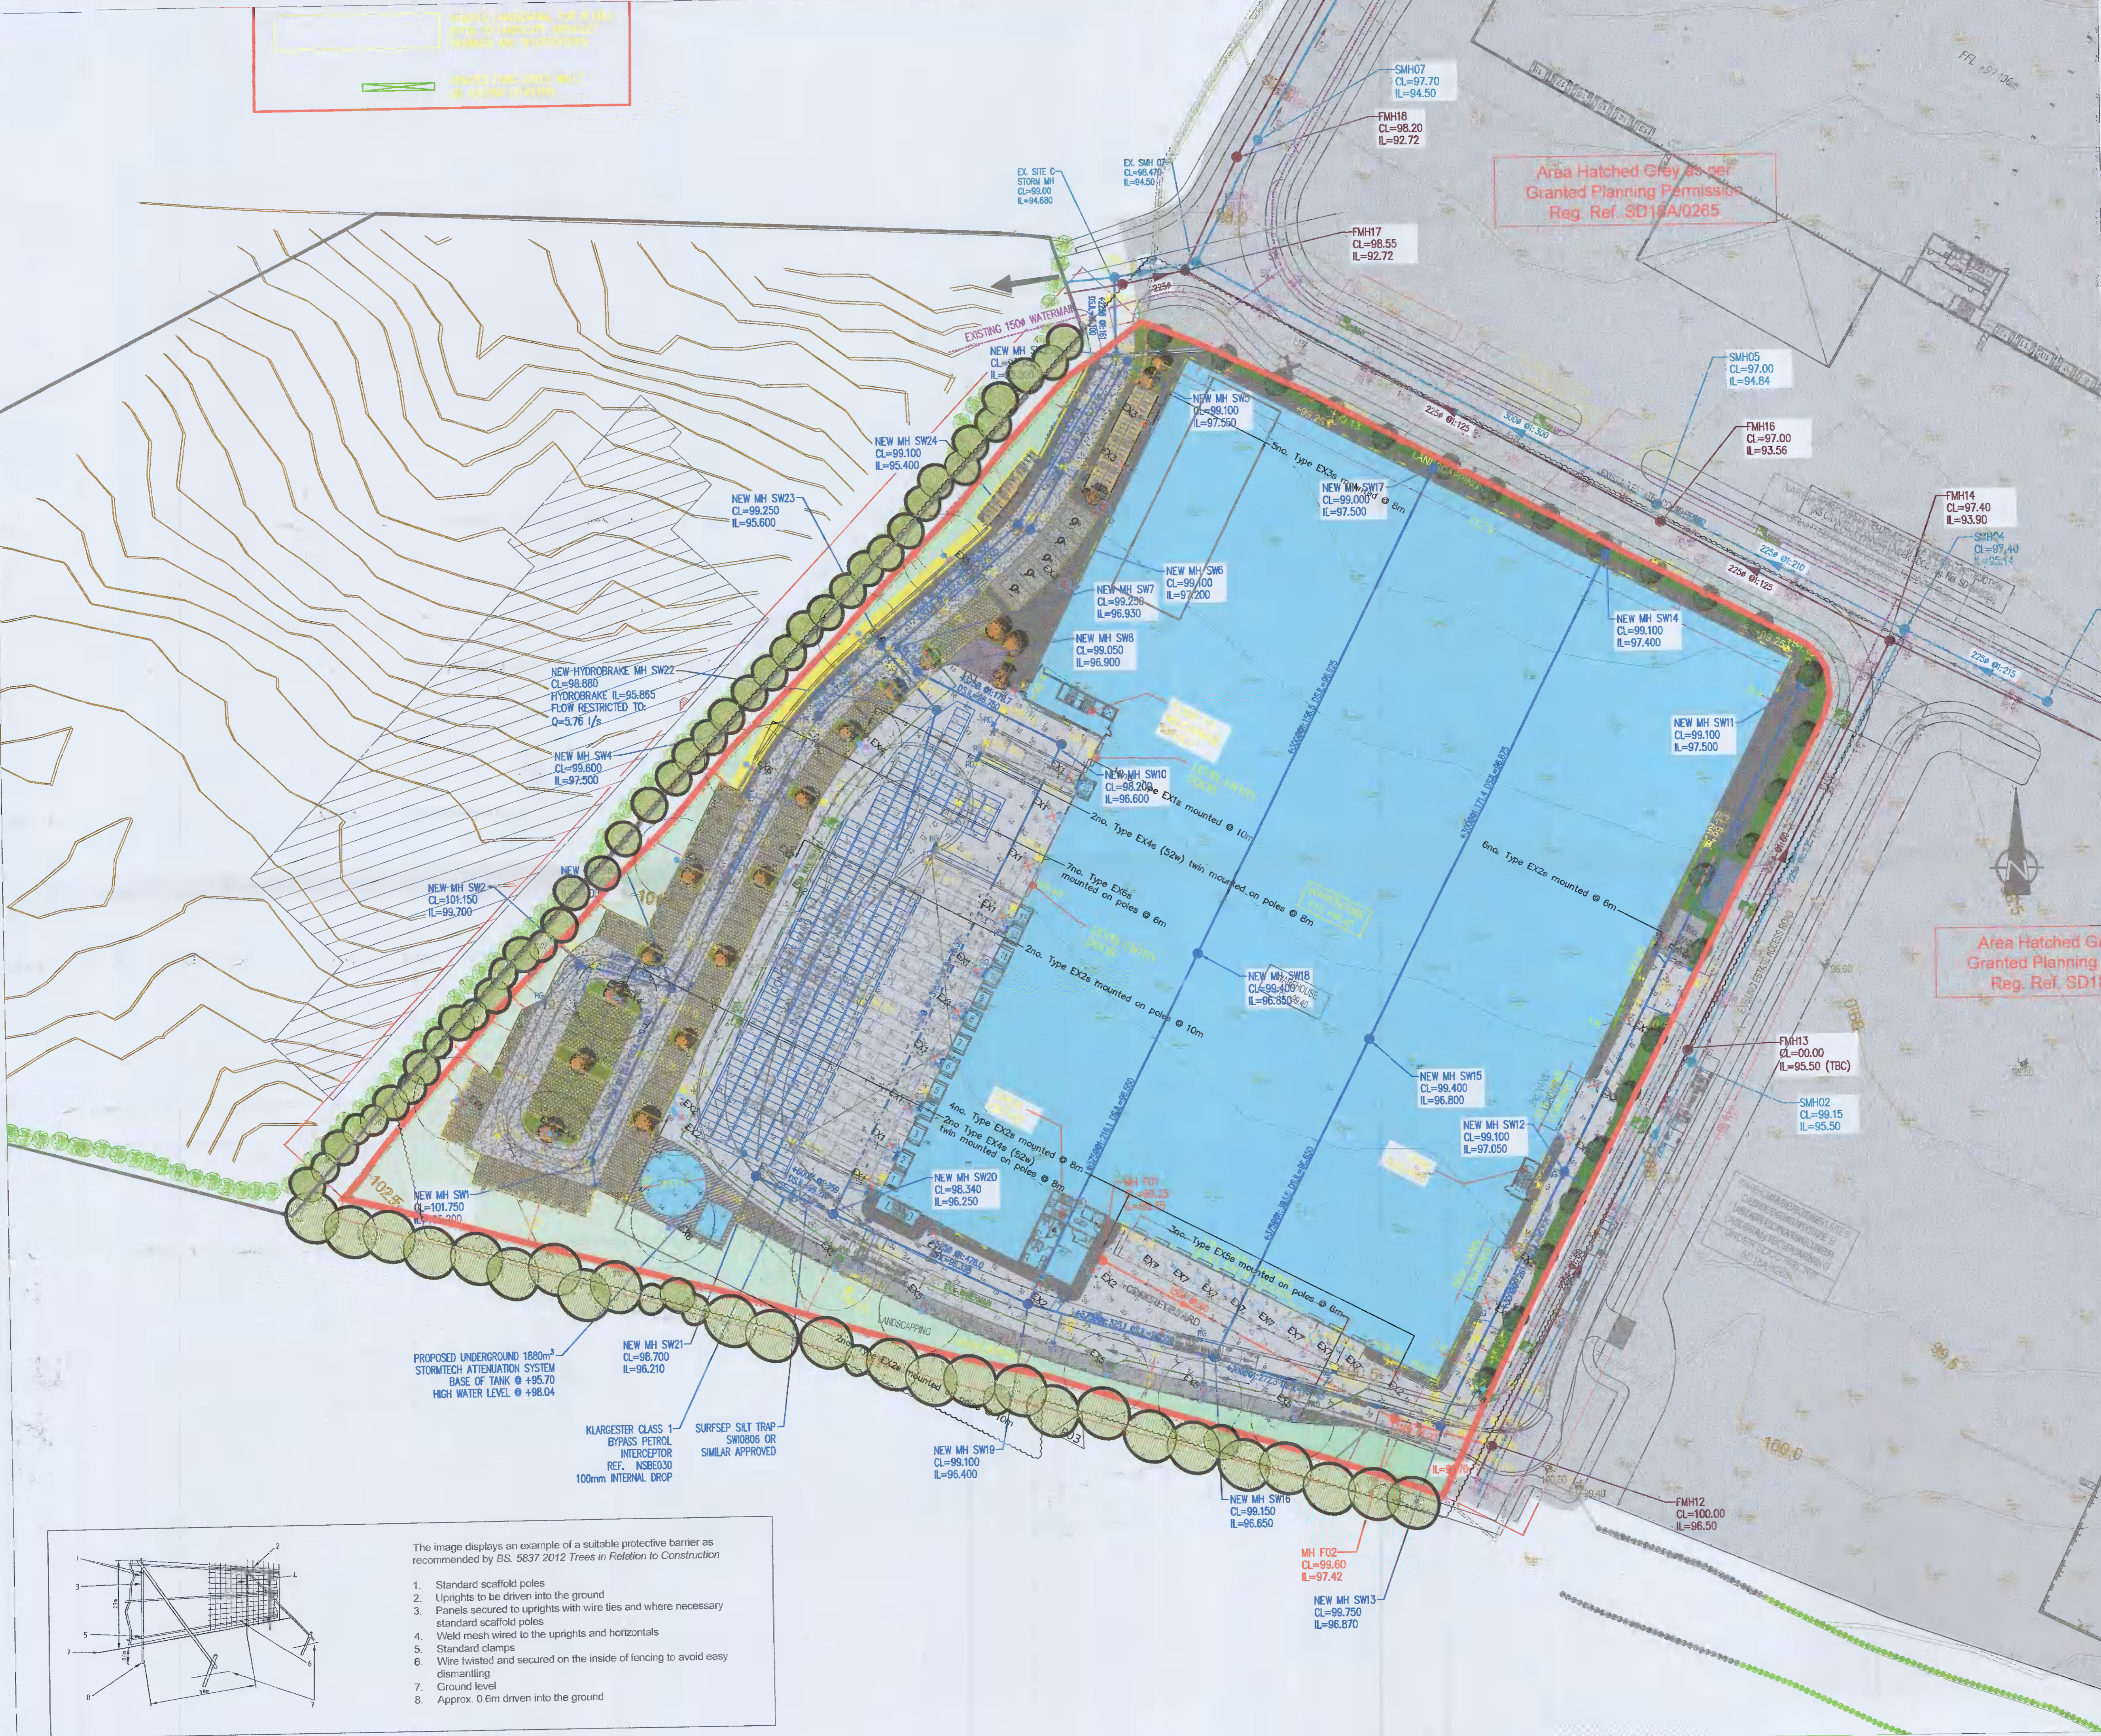

Rev.	Date	Description

- Legend:
- Category (A, A1, A2, A3) - Those of high quality and value; in such a condition as to be able to make a substantial contribution (a minimum of 40 years)
 - Category (B, B1, B2, B3) - Those of moderate quality and value; those in such a condition as to make a significant contribution (a minimum of 20 years)
 - Category (C, C1, C2, C3) - Those of low quality and value; currently in adequate condition to remain until new planting could be established (a minimum of 10 years) or young trees with a stem diameter below 150mm
 - Category (U) - Those in such condition that any existing value would be lost within 10 years and which should, in the current context, be removed for reasons of sound silvicultural management

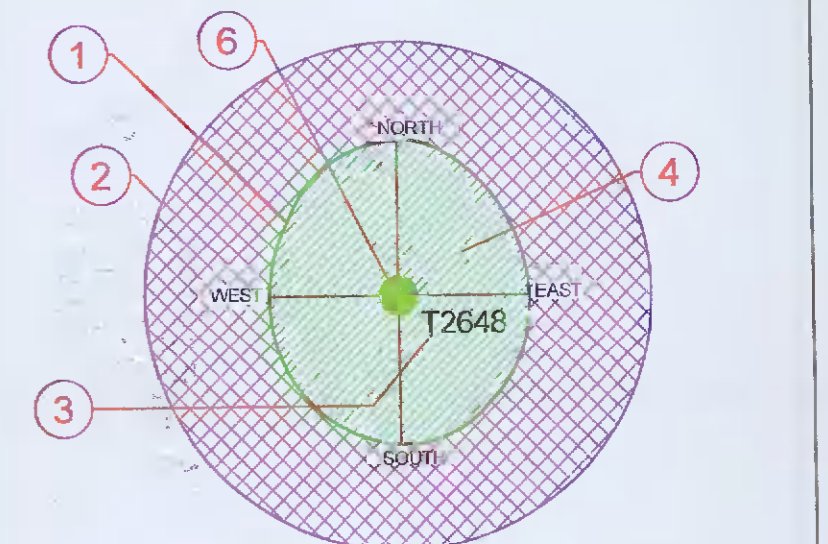


- AGE GROUPINGS
- Y = YOUNG
 - MA = MIDDLE AGE
 - M = MATURE
 - OM = OVER MATURE
 - V = VETERAN

- EXISTING TREE CANOPY BASED ON DIMENSIONS GATHERED ON SITE IN 4 DIRECTIONS, NORTH, SOUTH, EAST AND WEST
- ROOT PROTECTION ZONE BASED ON 12 TIMES THE (DBH) AT CHEST HEIGHT
- TREE TAG NUMBER
- TREE TO BE RETAINED
- TREE TO BE REMOVED
- TREE CATEGORY BASED ON BS:5837 2012 CRITERIA
- DECIDUOUS TREE CANOPY
- EVERGREEN TREE CANOPY

01 TABLES BS 5837-2012

- Key
- LOCATIONS OF FENCING TO FORM MINIMUM TREE ROOT PROTECTION AREAS
 - SITE BOUNDARY

NOTES:

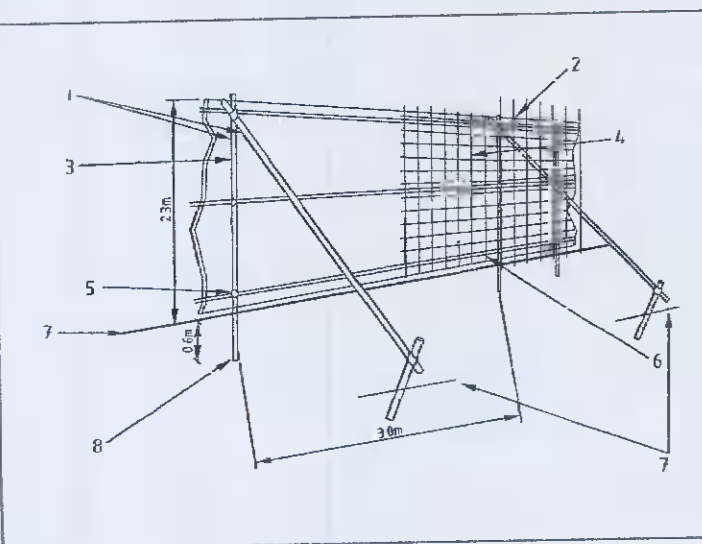

- The image displays an example of a suitable protective barrier as recommended by BS. 5837 2012 *Trees in Relation to Construction*
- Standard scaffold poles
 - Uprights to be driven into the ground
 - Panels secured to uprights with wire ties and where necessary standard scaffold poles
 - Weld mesh wired to the uprights and horizontals
 - Standard clamps
 - Wire twisted and secured on the inside of fencing to avoid easy dismantling
 - Ground level
 - Approx. 0.6m driven into the ground

Client: Jordanstown Properties Ltd.

Project: Site C Greenogue Business Park

Drawing Title: Tree Protection Plan

Drawn By: TC | Checked By: MG | Date: 29/10/2021 | Scale: 1:500@A1

Dwg. No. JFP-TPP-001 | CAD File: JFP_TPP_001.DWG | Issued For: Information | Rev. -

Arbor Care
 Unit 1a
 Crossagalla Enterprise Centre
 Ballysimon Road
 Limerick
 Ireland

Phone: +353 (0)863082808
 Fax: +353 (0)61400321
 Email: info@arborcare.ie
 Web: www.arborcare.ie