

**COPYRIGHT:**  
The design and details shown on this drawing are applicable to their project only and may not be reproduced in whole or in part or be used for any other project or purpose without the written permission of TOT Architects with whom copyright resides.

**DO NOT SCALE** from this drawing. Use figured dimensions. Contractor to check all dimensions on site prior to commencement of works. Any discrepancies are to be referred to the ARCHITECT.



**LEGEND:**



9.5 m² STORAGE AREA

REVISIONS

NO.	REV.	BY	CHKD.	DATE	DESCRIPTION
NOV.2021	A	WK	BM		ISSUED FOR ADDITIONAL INFORMATION

**TOT ARCHITECTS**


REGISTERED OFFICE  
40 Upper Mount Street  
Dublin 2, Ireland  
T: +353 1 704 7000  
W: www.tot.ie  
E: info@tot.ie

PROJECT:  
**GREENHILLS ROAD  
DEVELOPMENT**

STAGE:  
**ADDITIONAL INFORMATION**

DRAWING TITLE:  
**Apartment Type B6**

DATE:	APRIL 2021	DRAWING NO.:	19118-AI-613
SCALE:	1:100	DRAWN:	WK
CHECKED:	BM	SHEET SIZE:	REVISION
JOB NO.:	19-118		A3L
FILE NAME:			A

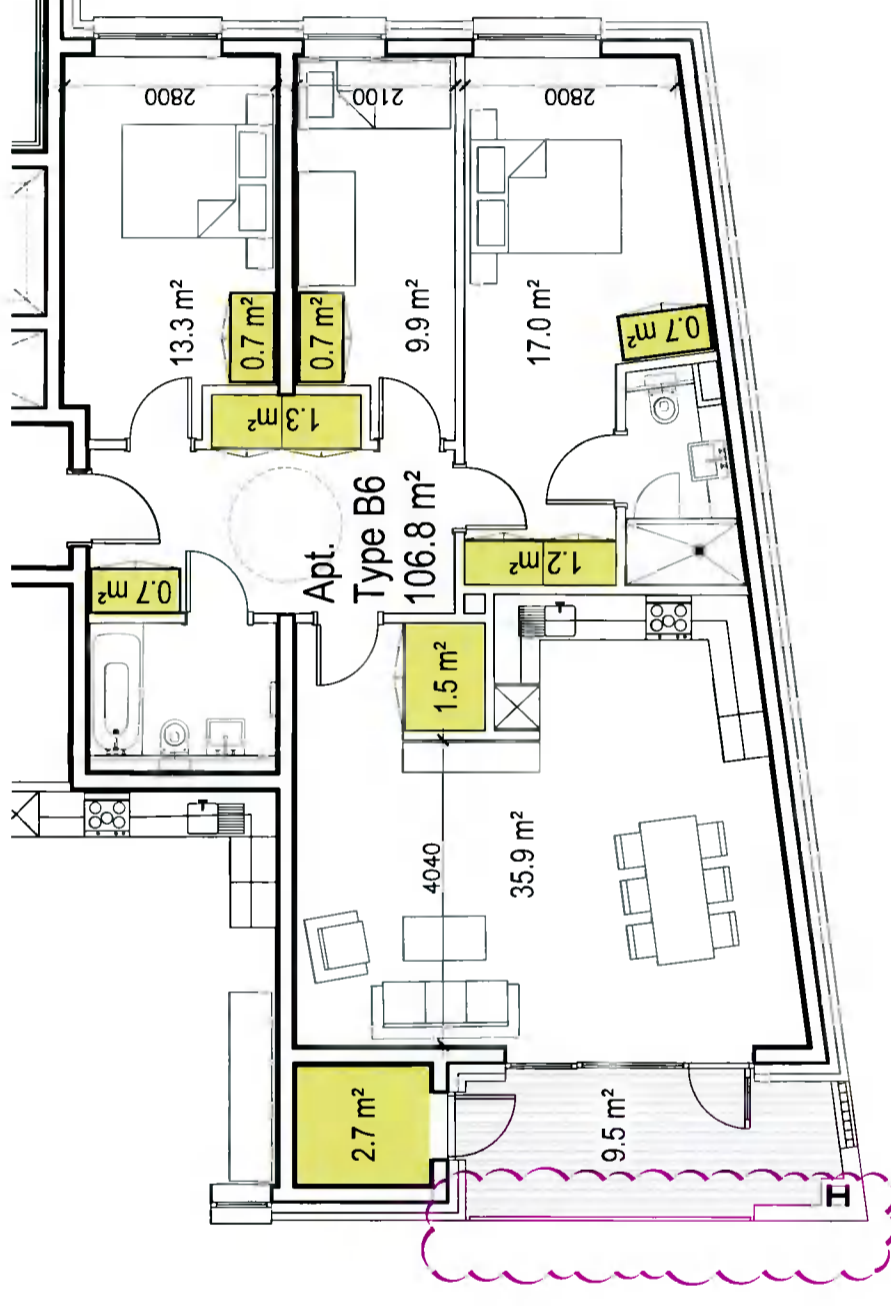

**1** Apartment Type B6  
AI-613  
Scale: 1:100

**COPYRIGHT:**  
The design and details shown on this drawing are applicable to their project only and may not be reproduced in whole or in part or be used for any other project or purpose without the written permission of TOT Architects with whom copyright resides.  
DO NOT SCALE from this drawing. Use figured dimensions. Contractor to check all dimensions on site prior to commencement of works. Any discrepancies are to be referred to the ARCHITECT.



**LEGEND:**



9.5 m<sup>2</sup> STORAGE AREA

**REVISIONS**

NO.	DATE	REV.	BY	CHKD.	DESCRIPTION
1	NOV 2021	A	WK	BM	ISSUED FOR ADDITIONAL INFORMATION

**TOT ARCHITECTS**


REGISTERED OFFICE  
49 Upper Mount Street  
Dublin 2, Ireland  
T: +353 1 276 7800  
W: www.tot.ie  
E: info@tot.ie

**PROJECT**  
GREENHILLS ROAD  
DEVELOPMENT

**STAGE**  
ADDITIONAL INFORMATION

Apartment Type B7

DATE	APRIL 2021	DRAWING NO.	19118-AI-614
SCALE	1:100	DRAWN	WK
CHECKED	BM	SHEET SIZE	REVISION:
JOB NO.	19-118		A3L   A
FILE NAME			

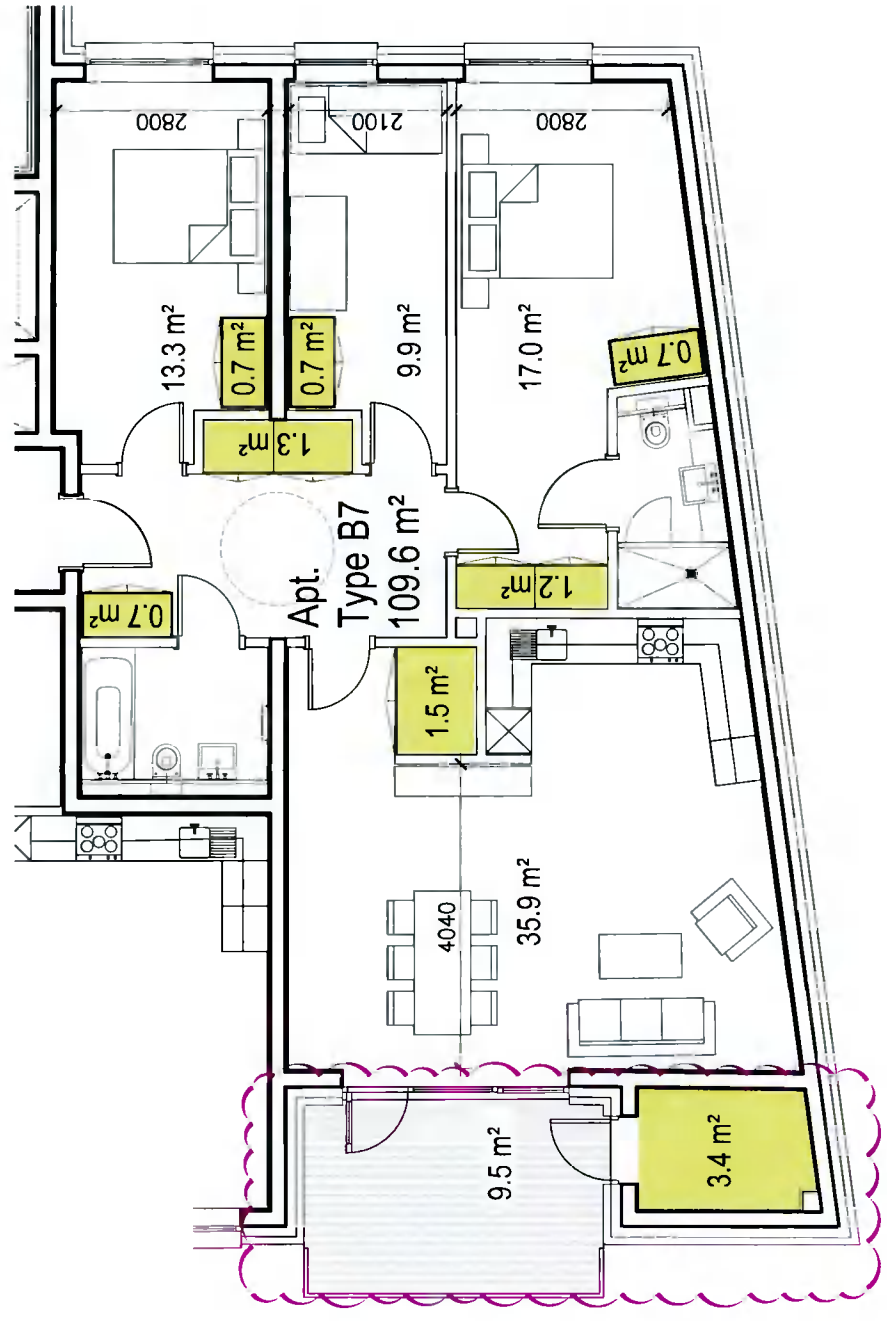

1 Apartment Type B7  
AI-B7A  
Scale: 1:100

**COPYRIGHT:**  
The design and details shown on this drawing are applicable to their project only and may not be reproduced in whole or in part or be used for any other project or purpose without the written permission of TOT Architects with whom copyright resides.

**DO NOT SCALE** from this drawing. Use figured dimensions. Contractor to check all dimensions on site prior to commencement of works. Any discrepancies are to be referred to the ARCHITECT.



**LEGEND:**



3.0 m² STORAGE AREA

**REVISIONS**

NOV 2021	A	WK	BM	ISSUED FOR ADDITIONAL INFORMATION	

**TOT ARCHITECTS**

REGISTERED OFFICE  
49 Upper Mount Street  
Dublin 2, Ireland  
T +353 1 703 7900  
W www.totarch.ie  
E info@totarch.ie

**PROJECT**

GREENHILLS ROAD  
DEVELOPMENT

**STAGE**

**ADDITIONAL INFORMATION**

**DRAWING TITLE**

Apartment Type B8

DATE: APRIL 2021

DRAWING NO.: 19118-AI-615

SCALE: 1:100

DRAWN: WK


CHECKED: BM

JOB NO.: 19-118

FILE NAME

SHEET SIZE: REVISION

A3L | A

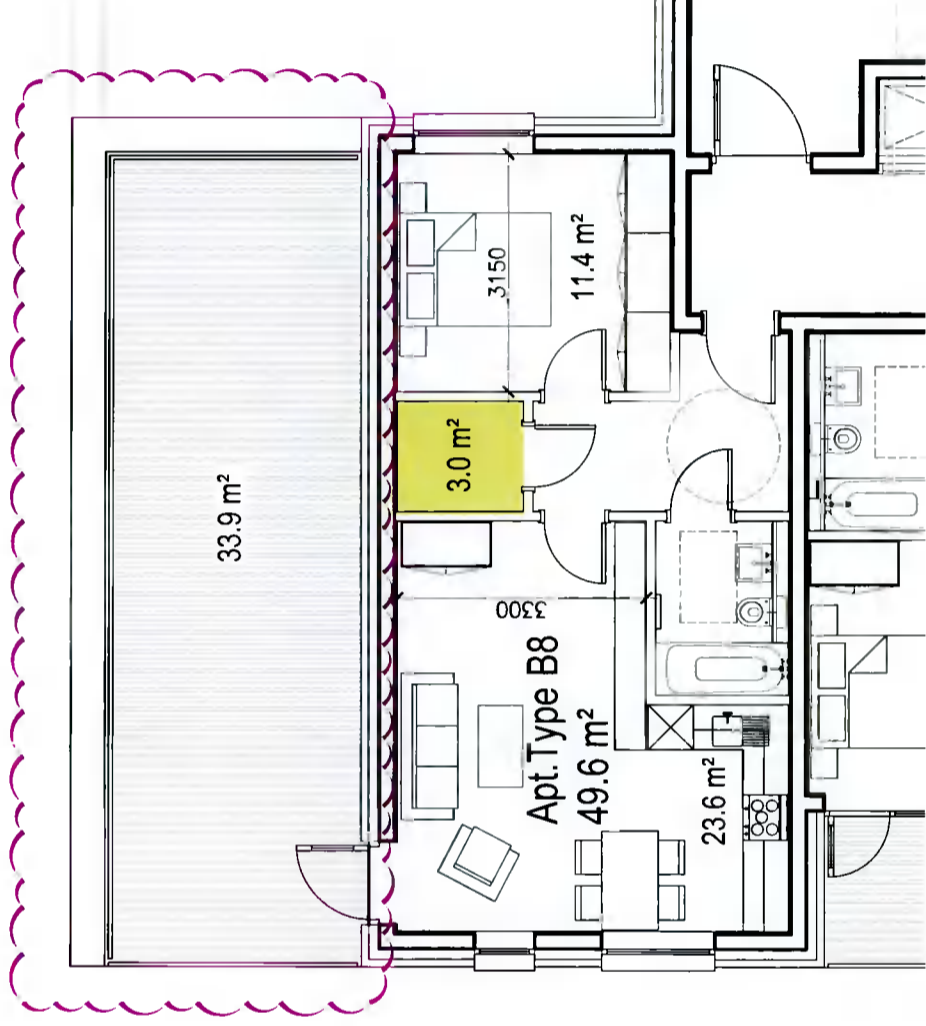

1 Apartment Type B8  
AI-615  
Scale: 1:100

**COPYRIGHT**  
The design and details shown on this drawing are applicable to their project only and may not be reproduced in whole or in part or be used for any other project or purpose without the written permission of TOT Architects with whom copyright resides.  
**DO NOT SCALE** from this drawing. Use figured dimensions. Contractor to check all dimensions on site prior to commencement of works. Any discrepancies are to be referred to the ARCHITECT.



**LEGEND:**



3.0 m<sup>2</sup> STORAGE AREA

**REVISIONS**

NO	REV	BY	CHKD	DATE	DESCRIPTION
NOV 2021	A	WK	BM		ISSUED FOR ADDITIONAL INFORMATION

**TOT ARCHITECTS**

REGISTERED OFFICE  
40 Upper Mount Street  
Dublin 2, Ireland  
T +353 1 703 7920  
W www.tot.ie  
E info@tot.ie

PROJECT


**GREENHILLS ROAD DEVELOPMENT**

STAGE

**ADDITIONAL INFORMATION**

DRAWING TITLE  
**Apartment Type B9**

DATE:	APRIL 2021	DRAWING NO.:	19118-AI-616
SCALE:	1:100		
DRAWN:	WK		
CHECKED:	BM	SHEET SIZE:	REVISION
JOB NO:	19-118		
FILE NAME:	A3L		A

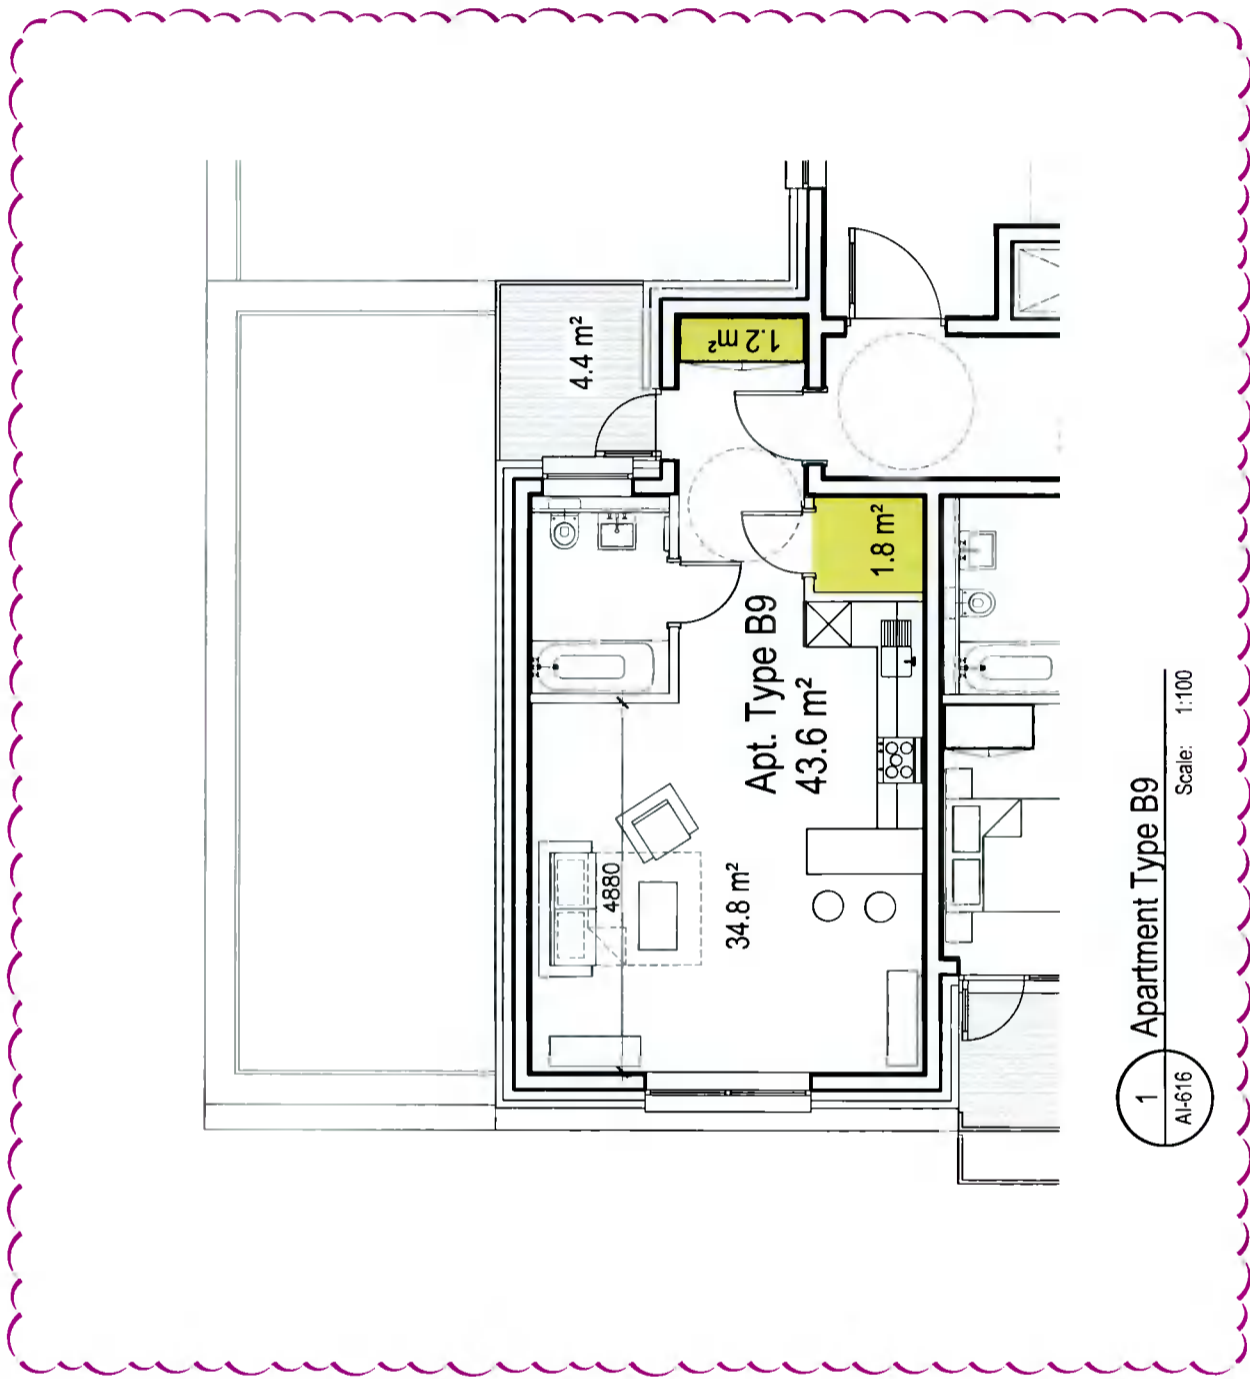

**COPYRIGHT**  
 The design and details shown on this drawing are applicable to their project only and may not be reproduced in whole or in part or be used for any other project or purpose without the written permission of TOT Architects with whom copyright resides.  
**DO NOT SCALE** from this drawing. Use figured dimensions. Contractor to check all dimensions on site prior to commencement of works. Any discrepancies are to be referred to the ARCHITECT.



**LEGEND:**



3.0 m<sup>2</sup> STORAGE AREA

**REVISIONS**

NO	DATE	REV	BY	CHECKED	DESCRIPTION
NOV 2021		A	WK	BM	ISSUED FOR ADDITIONAL INFORMATION

**TOT ARCHITECTS**


REGISTERED OFFICE  
 40 Upper Mount Street  
 Dublin 2, Ireland  
 T: +353 1 703 7800  
 W: www.totarch.co.uk  
 E: info@totarch.co.uk

PROJECT  
**GREENHILLS ROAD DEVELOPMENT**

STAGE  
**ADDITIONAL INFORMATION**

DRAWING FILES  
**Apartment Type B10**

DATE	APRIL 2021	DRAWING NO	
SCALE	1:100		<b>19118-AI-617</b>
DRAWN	WK	CHECKED	BM
		SHEET SIZE	REVISION
		JOB NO.	19-118
		FILE NAME	<b>A3L   A</b>

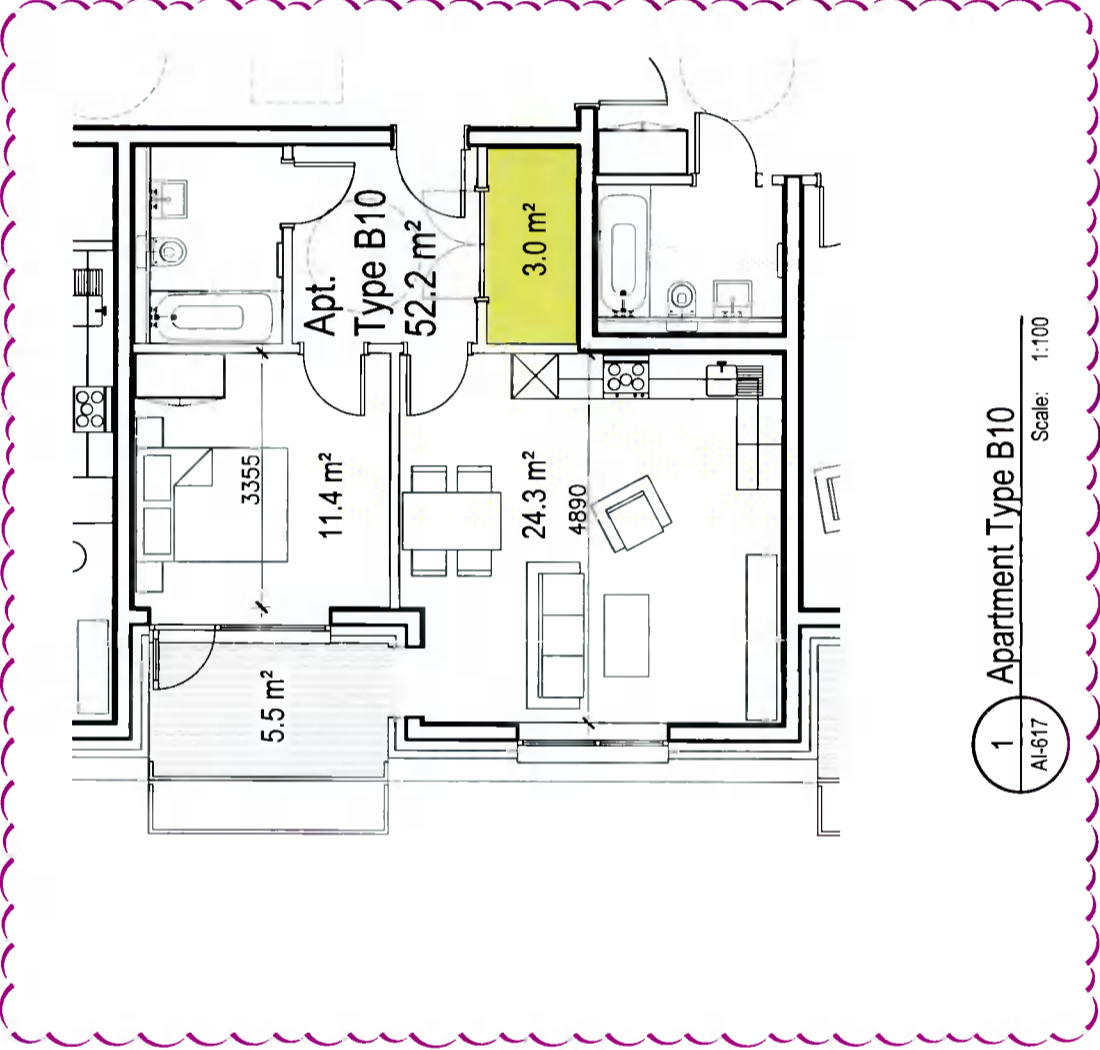



**COPYRIGHT:**  
The design and details shown on this drawing are applicable to their project only and may not be reproduced in whole or in part or be used for any other project or purpose without the written permission of TOT Architects with whom copyright resides.

**DO NOT SCALE** from this drawing. Use figured dimensions. Contractor to check all dimensions on site prior to commencement of works. Any discrepancies are to be referred to the ARCHITECT.



**LEGEND:**



7.0 m<sup>2</sup> STORAGE AREA

**REVISIONS**

NO	DATE	REV	BY	CHECKED	DESCRIPTION
NOV.2021		A	WK	BM	ISSUED FOR ADDITIONAL INFORMATION

**TOT ARCHITECTS**


REGISTERED OFFICE  
49 Upper Mount Street  
Dublin 2, Ireland  
W: [www.tot.ie](http://www.tot.ie)  
E: [info@tot.ie](mailto:info@tot.ie)

**PROJECT**  
GREENHILLS ROAD  
DEVELOPMENT

**STAGE**  
ADDITIONAL INFORMATION

**DRAWING TITLE**  
Apartment Type B11

DATE	APRIL 2021	DRAWING NO	19118-AI-618
SCALE	1:100		
DRAWN	WK		
CHECKED	BM	SHEET SIZE	REVISION:
JOB NO	19-118		A3L   A
FILE NAME			

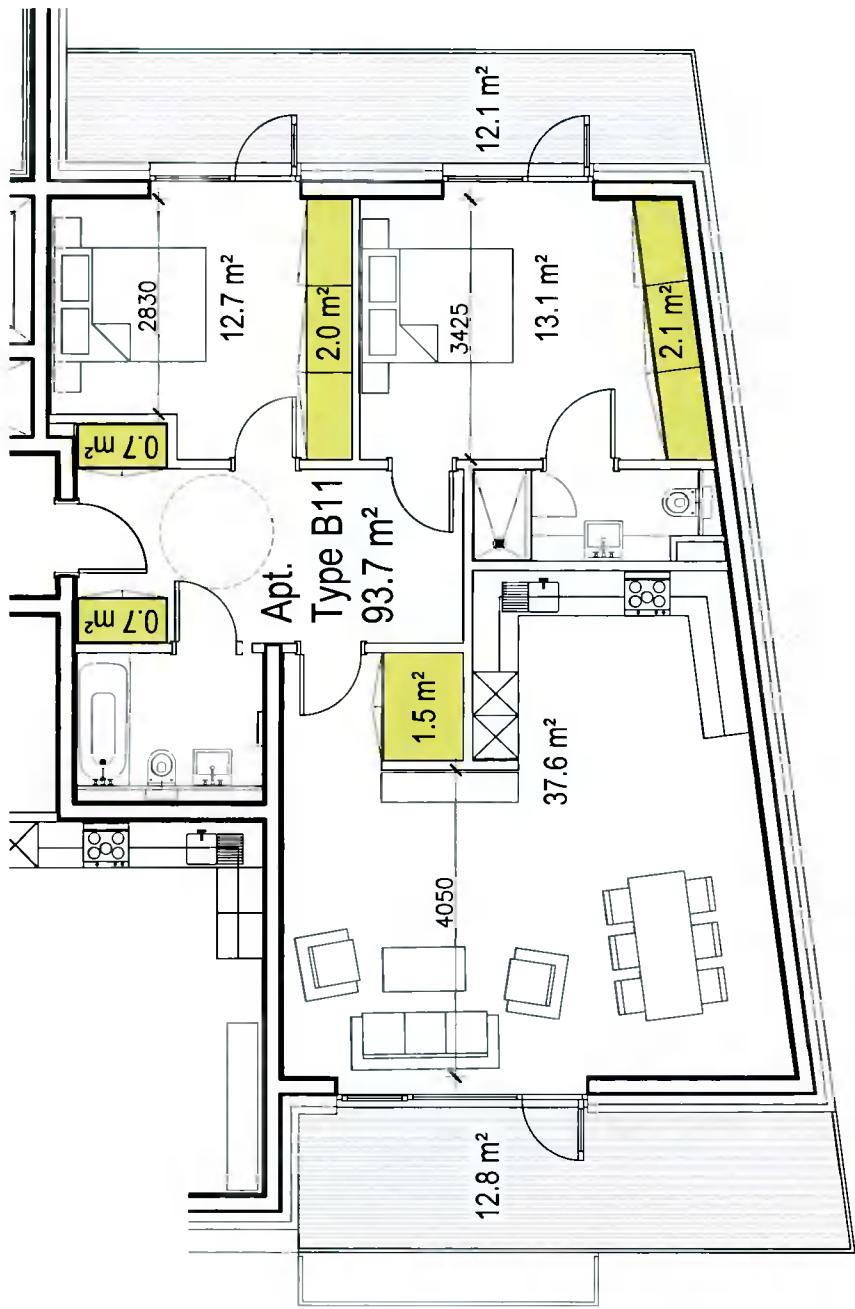

1 Apartment Type B11  
AI-618 Scale: 1:100