




01 GROUND FLOOR A  
SCALE: 1:100

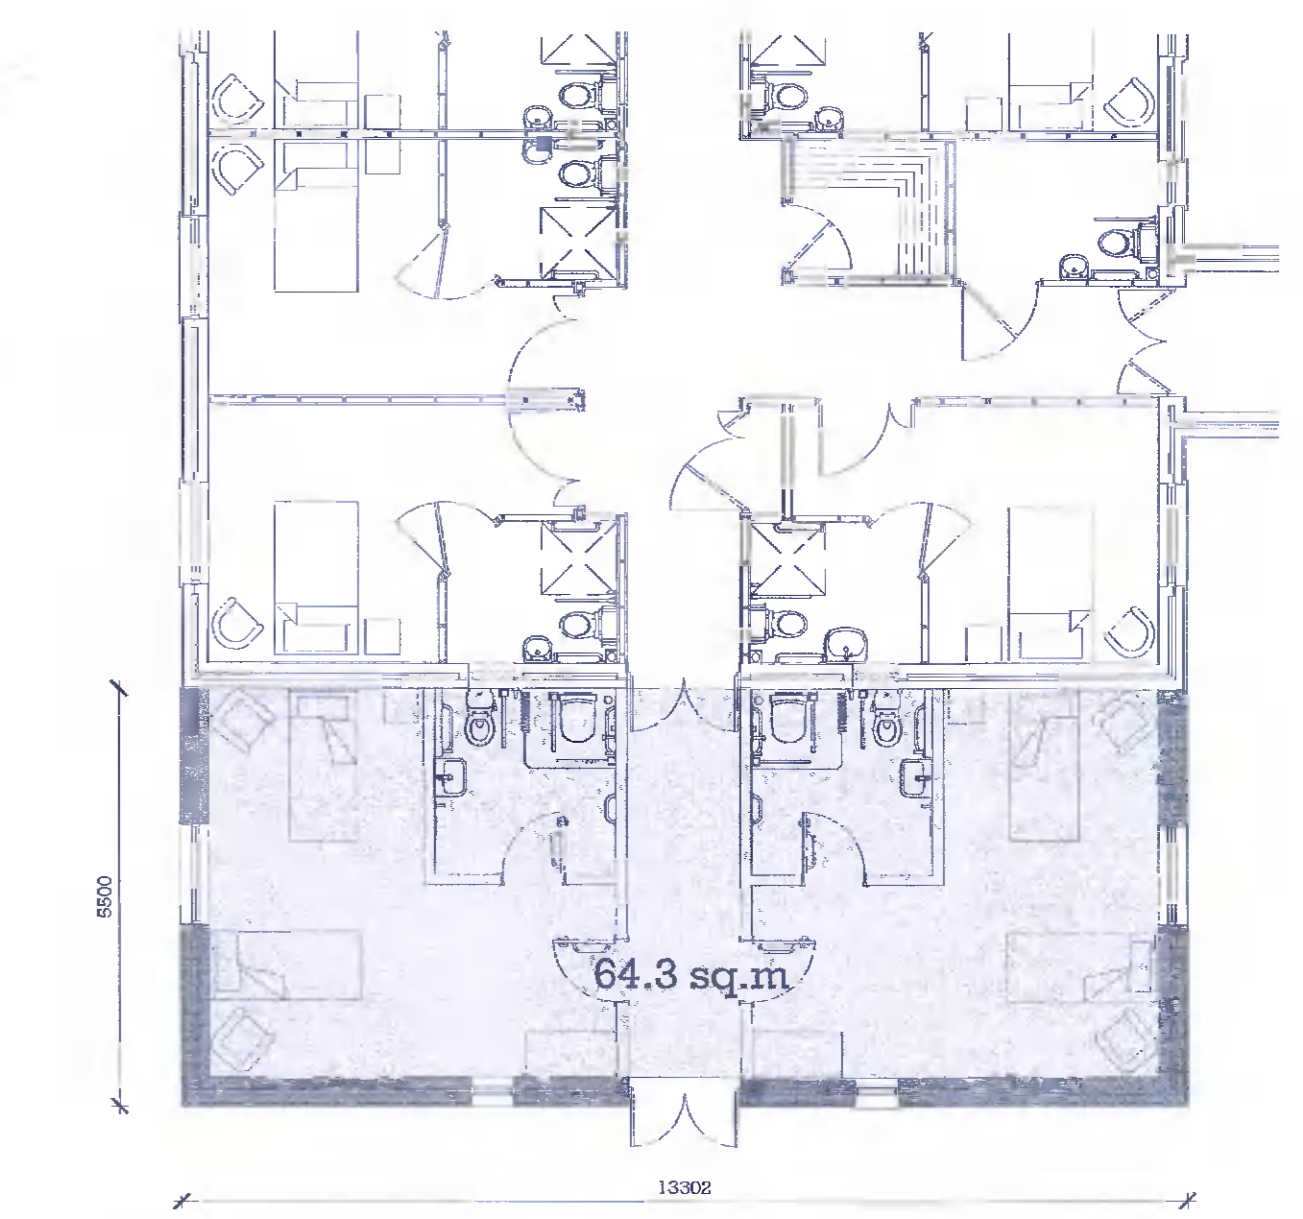

02 GROUND FLOOR B  
SCALE: 1:100

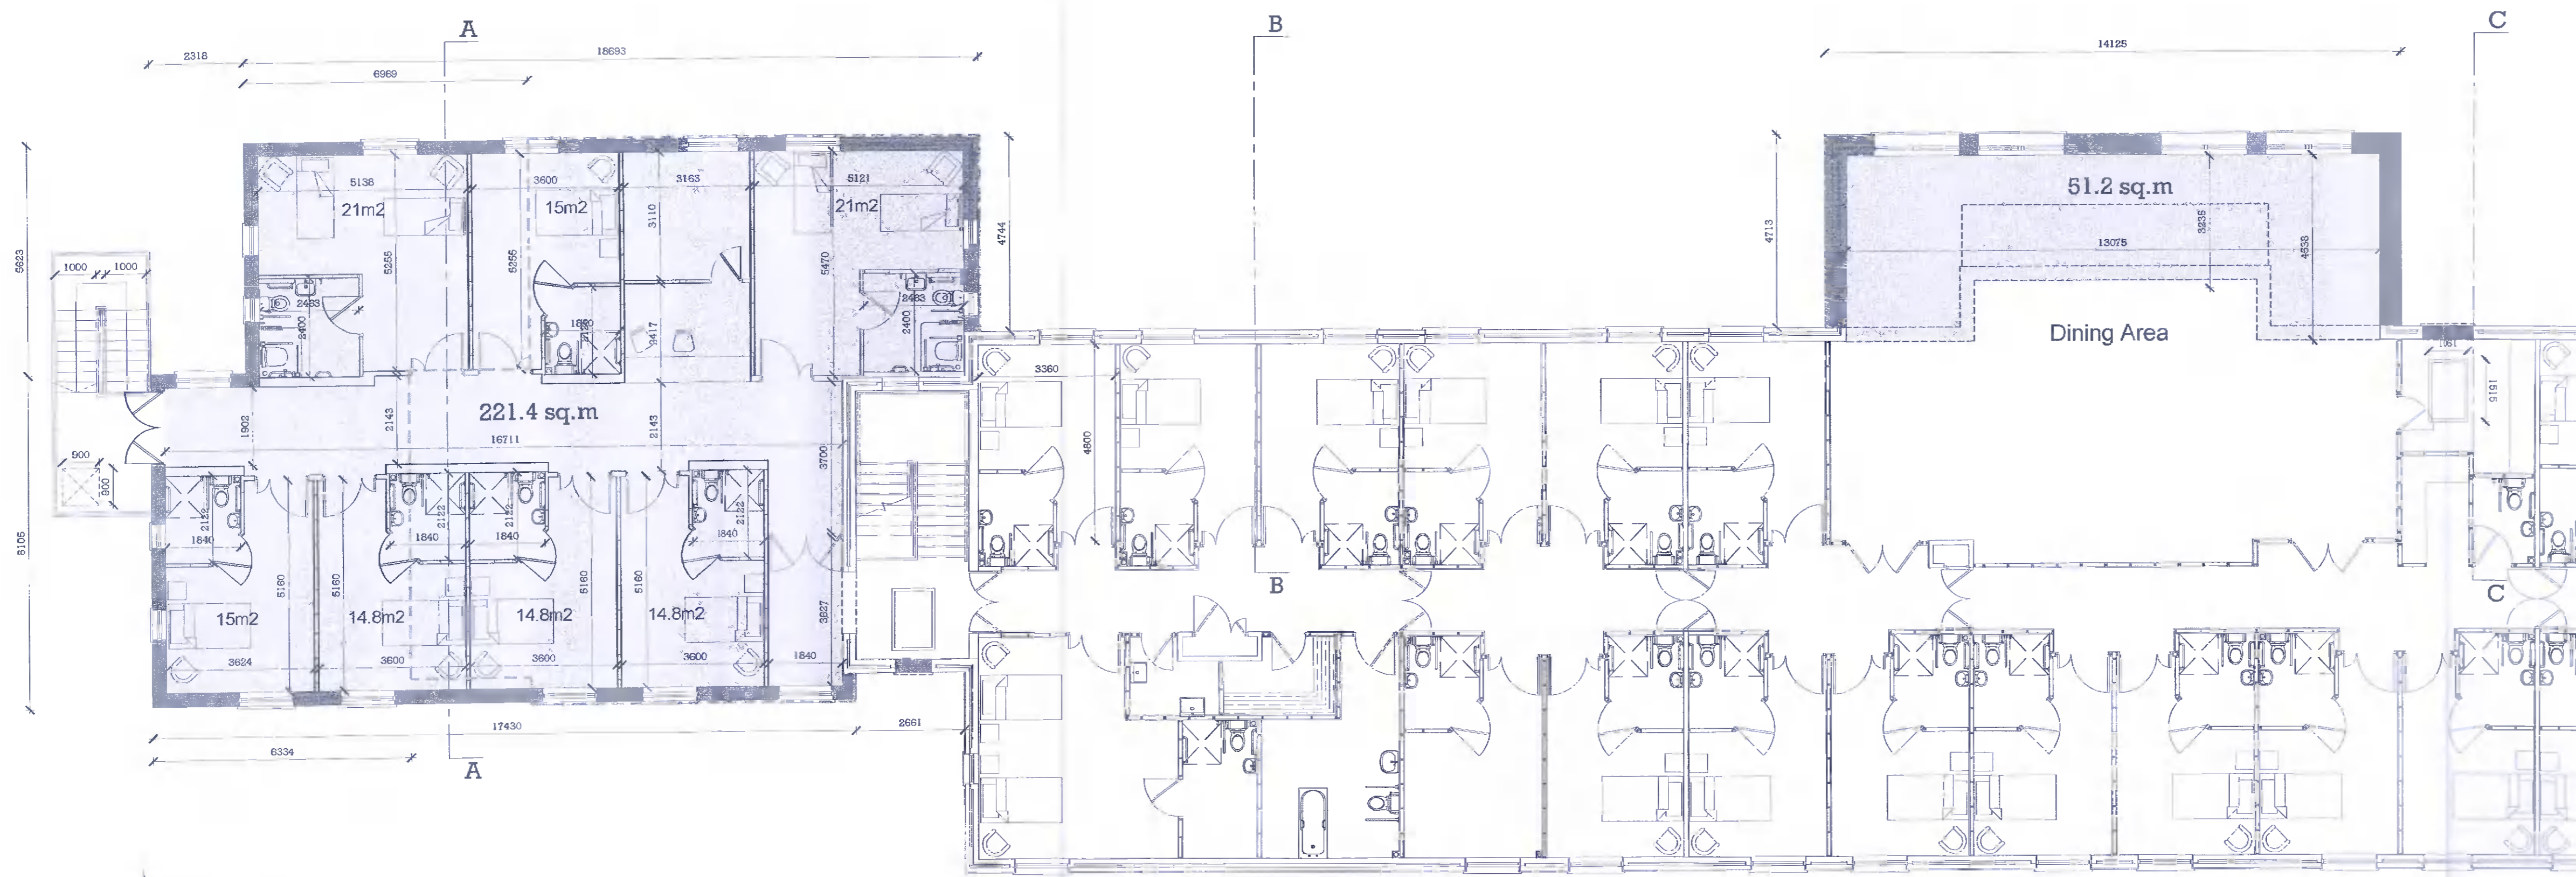

03 FIRST FLOOR A  
SCALE: 1:100

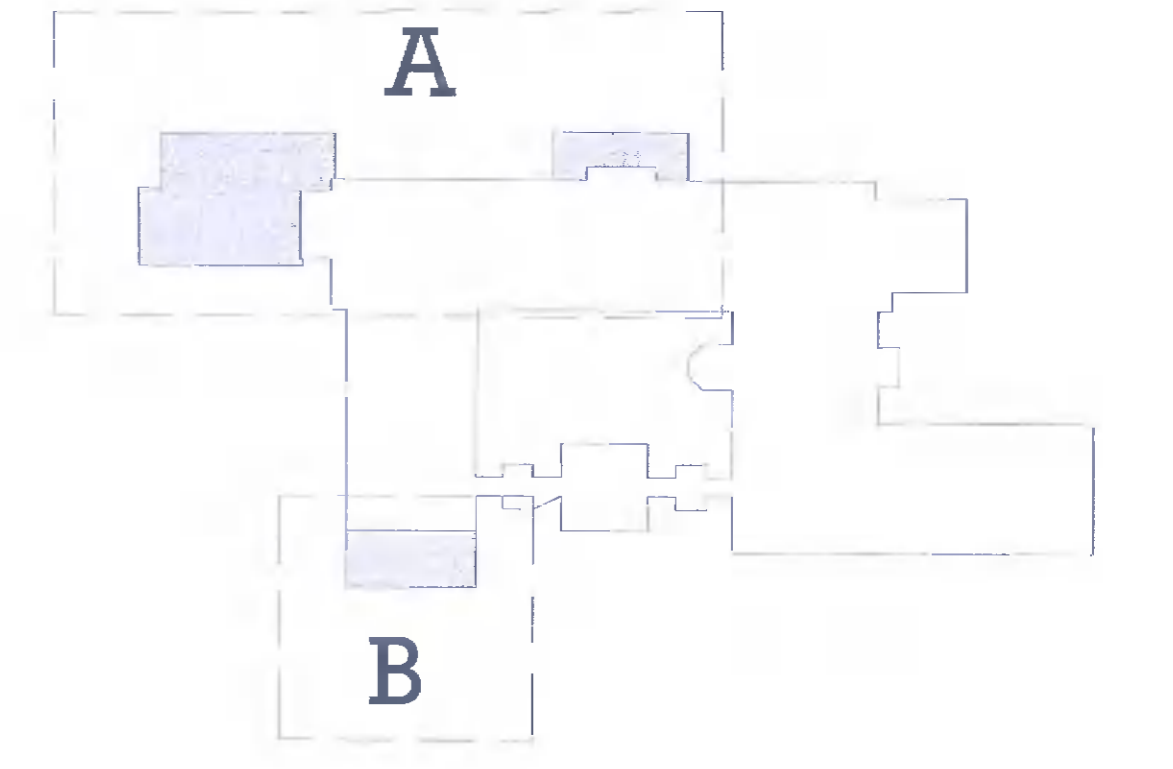

Previously approved 608 sq.m extension

Plans previously granted permission  
(Pl. Ref. SA20A/0153)

## PLANNING

REV	DATE	DESCRIPTION	BY	CHKD
1		Prepared for planning		
2		Revised for planning		

**Project Design Architects**  
 Unit 1 Beech Court Business Park, Kilcoole, Co. Wicklow  
 Tel: 01-6572973 info@projectdesignarchitects.com

Client	Millbrook Manor Nursing home
Project	Slade Road, Coolmines, Saggart, D24, Co. Dublin
Title	Previously Approved Plans
Date	25/06/2021
Drawn by	ER
Scale	1:100 @ A1

M09-PL- 01 \*

© PROJECT DESIGN ARCHITECTS. ALL RIGHTS RESERVED. THIS DRAWING IS THE PROPERTY OF PROJECT DESIGN ARCHITECTS. IT IS TO BE USED ONLY FOR THE PROJECT AND SITE SPECIFICALLY IDENTIFIED. ANY REUSE OR MODIFICATION OF THIS DRAWING WITHOUT THE WRITTEN PERMISSION OF PROJECT DESIGN ARCHITECTS IS STRICTLY PROHIBITED. ALL DIMENSIONS AND LEVELS GIVEN UNLESS OTHERWISE SPECIFIED.