


NOTES:
 OBA CONSULTING CIVIL & STRUCTURAL ENGINEERS
 THIS DRAWING AND ALL DESIGN HEREON IS THE COPYRIGHT OF THE CONSULTANTS AND MUST NOT BE REPRODUCED WITHOUT THEIR WRITTEN CONSENT.
 ALL DRAWINGS REMAIN THE PROPERTY OF THE CONSULTANTS.
 FIGURED DIMENSIONS ONLY TO BE TAKEN FROM THIS DRAWING.
 DO NOT SCALE.
 ALL DIMENSIONS TO BE CHECKED ON SITE.
 CONSULTANTS TO BE INFORMED OF ANY DISCREPANCIES BEFORE WORK COMMENCES.



WATER LEGEND:

	PROPOSED WATERMAIN
	PROPOSED SLUICE VALVE
	PROPOSED FIRE HYDRANT
	EXISTING WATERMAIN
	EXISTING SLUICE VALVE
	EXISTING FIRE HYDRANT

ALL WATERMANS ARE 100mm MDPE 10 BAR UNLESS OTHERWISE NOTED.
 WATERMANS TO BE LAID NO CLOSER THAN 3 METRES FROM ANY BUILDING.
 HYDRANTS TO BE LAID NO CLOSER THAN 6 METRES FROM ANY BUILDING.

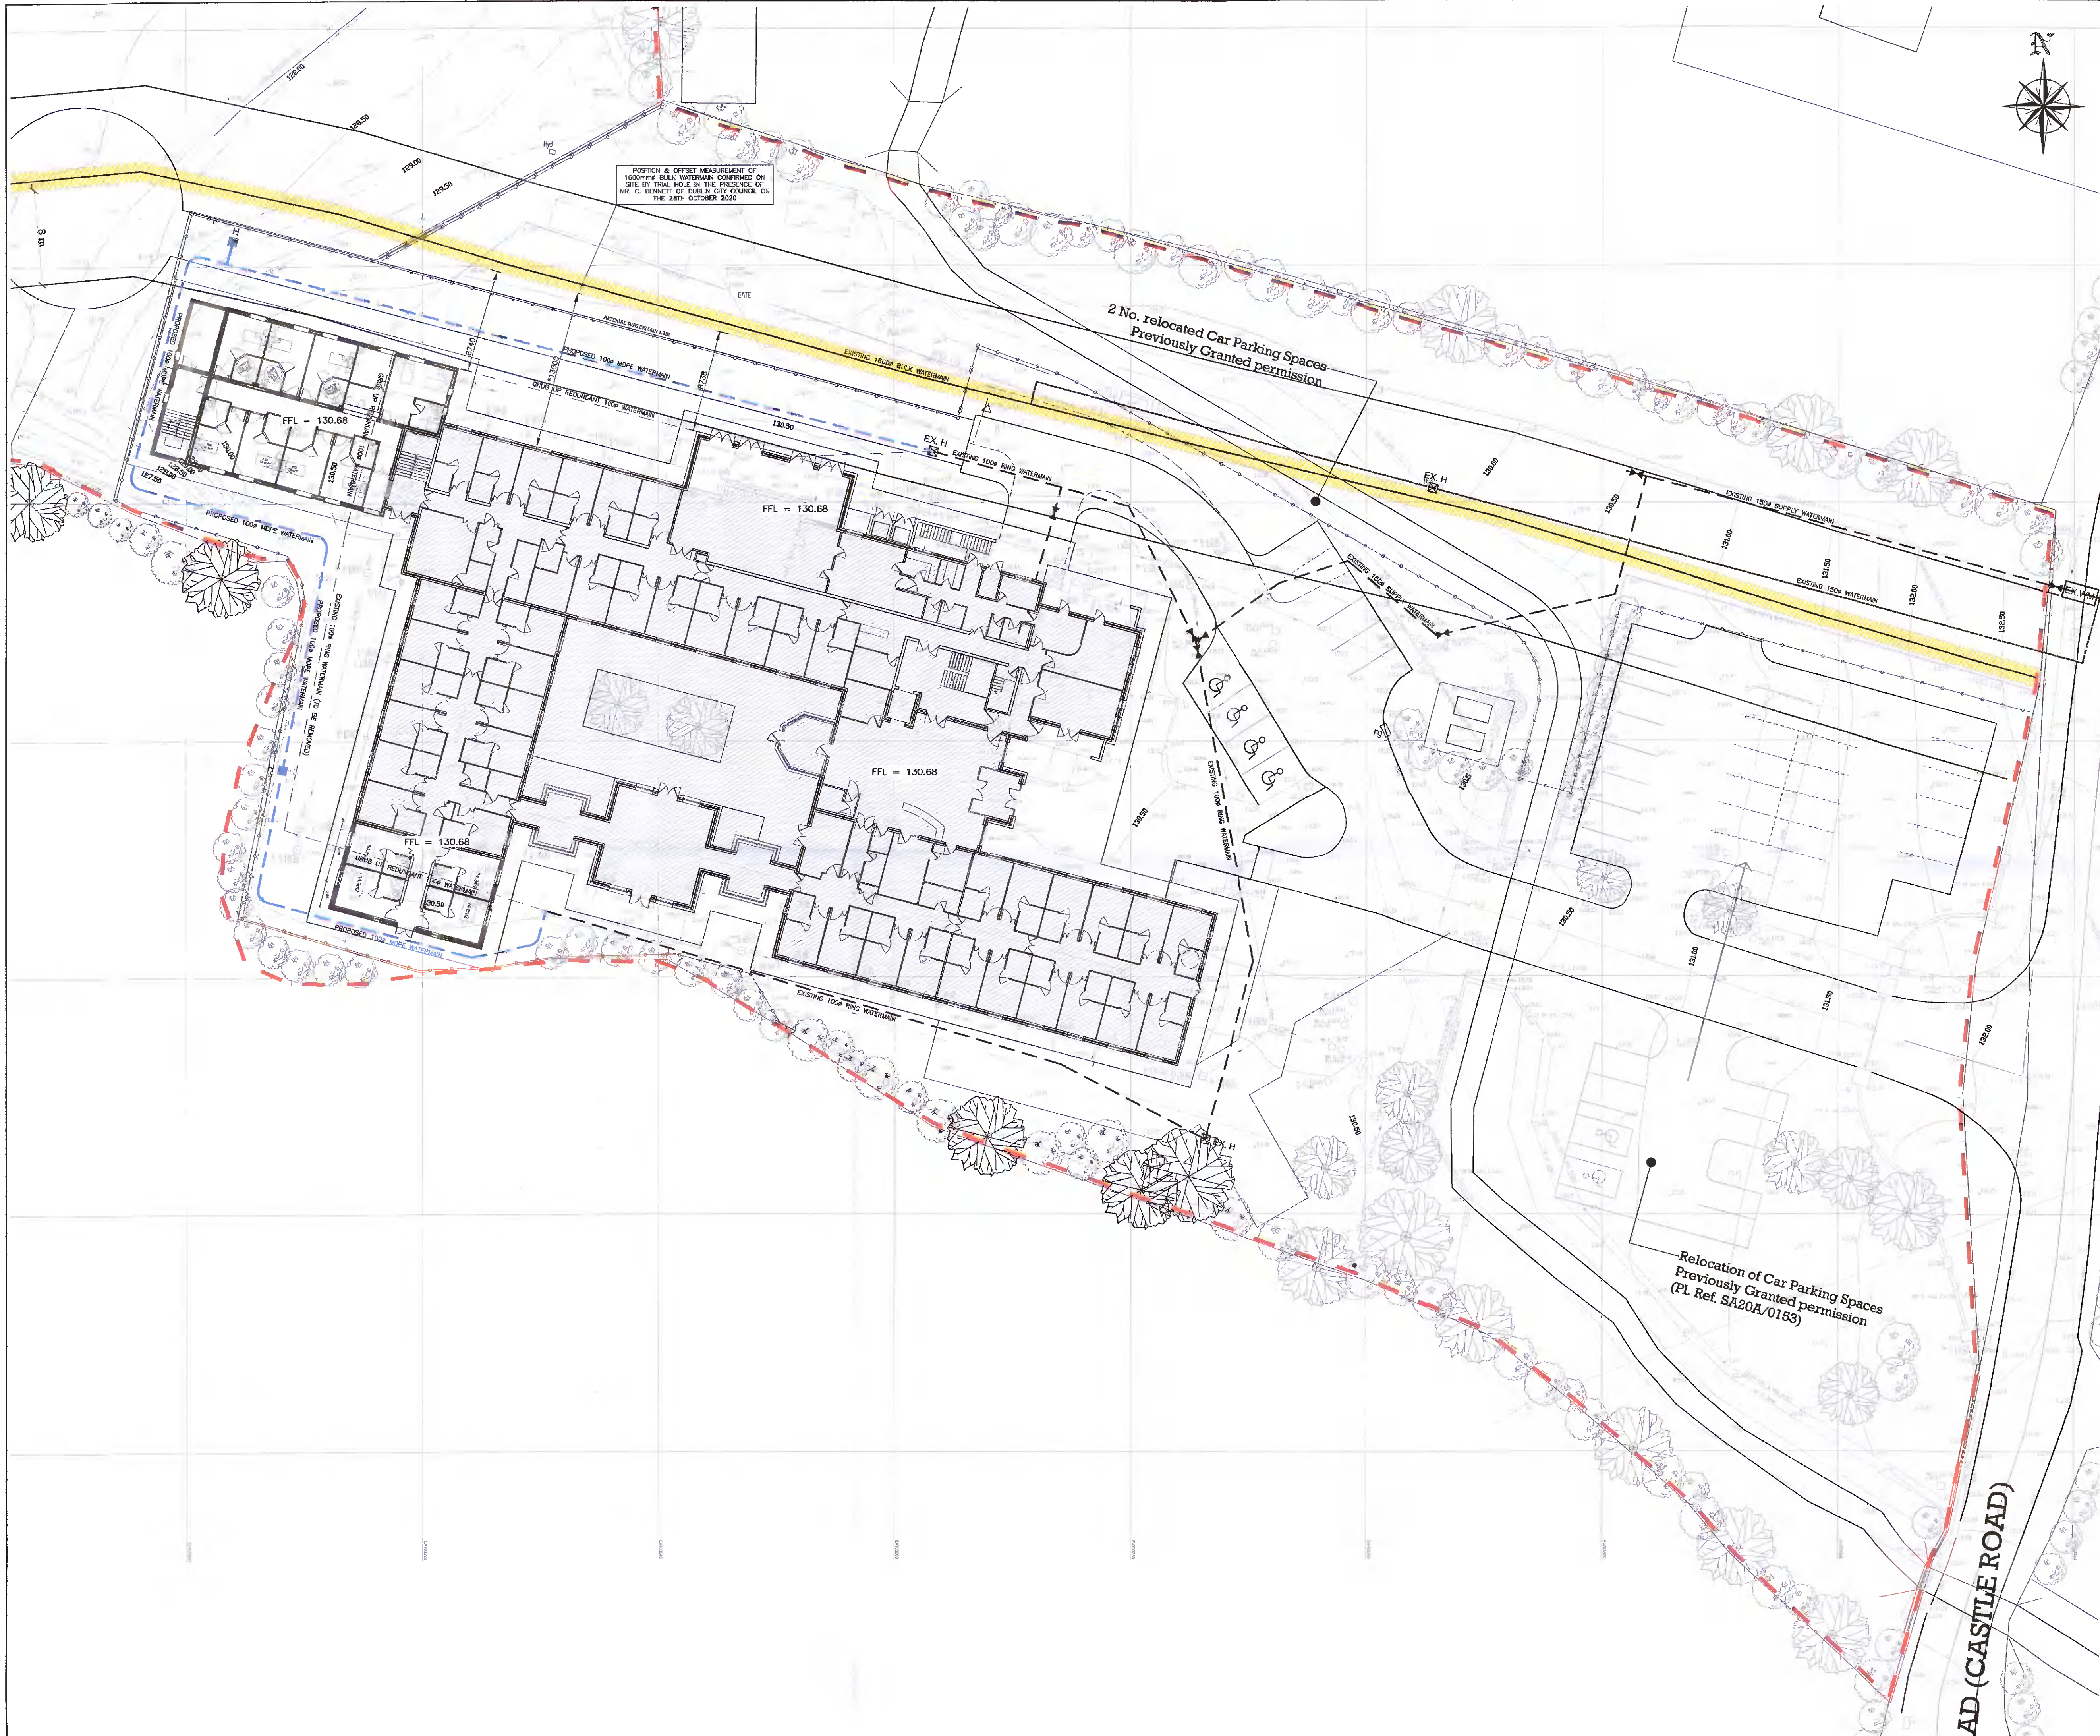

Rev	Date	Description	By	Chkd
A	27.10.21	ARCH LAYOUT PLAN REVISED	AM	COB

Client	MILLEROCK MANOR NURSING HOME
Project Title	SLADE ROAD, COOLMINES, SAGGART, CO. DUBLIN
Drawing Title	WATERMAIN LAYOUT PLAN
Architect	PROJECT DESIGN ARCHITECTS
Scale	1:250@A1
Drawn	AM
Chkd	cos
Cad File:	

 OBA CONSULTING CIVIL & STRUCTURAL ENGINEERS	The School Yard 11 Grantham Street Dublin 8, Ireland T: (01) 5320084 Web: www.obaconsulting.ie E: obo@obaconsulting.ie
Drawing Status PLANNING Job Number 38-09A Drawing No. CO3	Revision A