

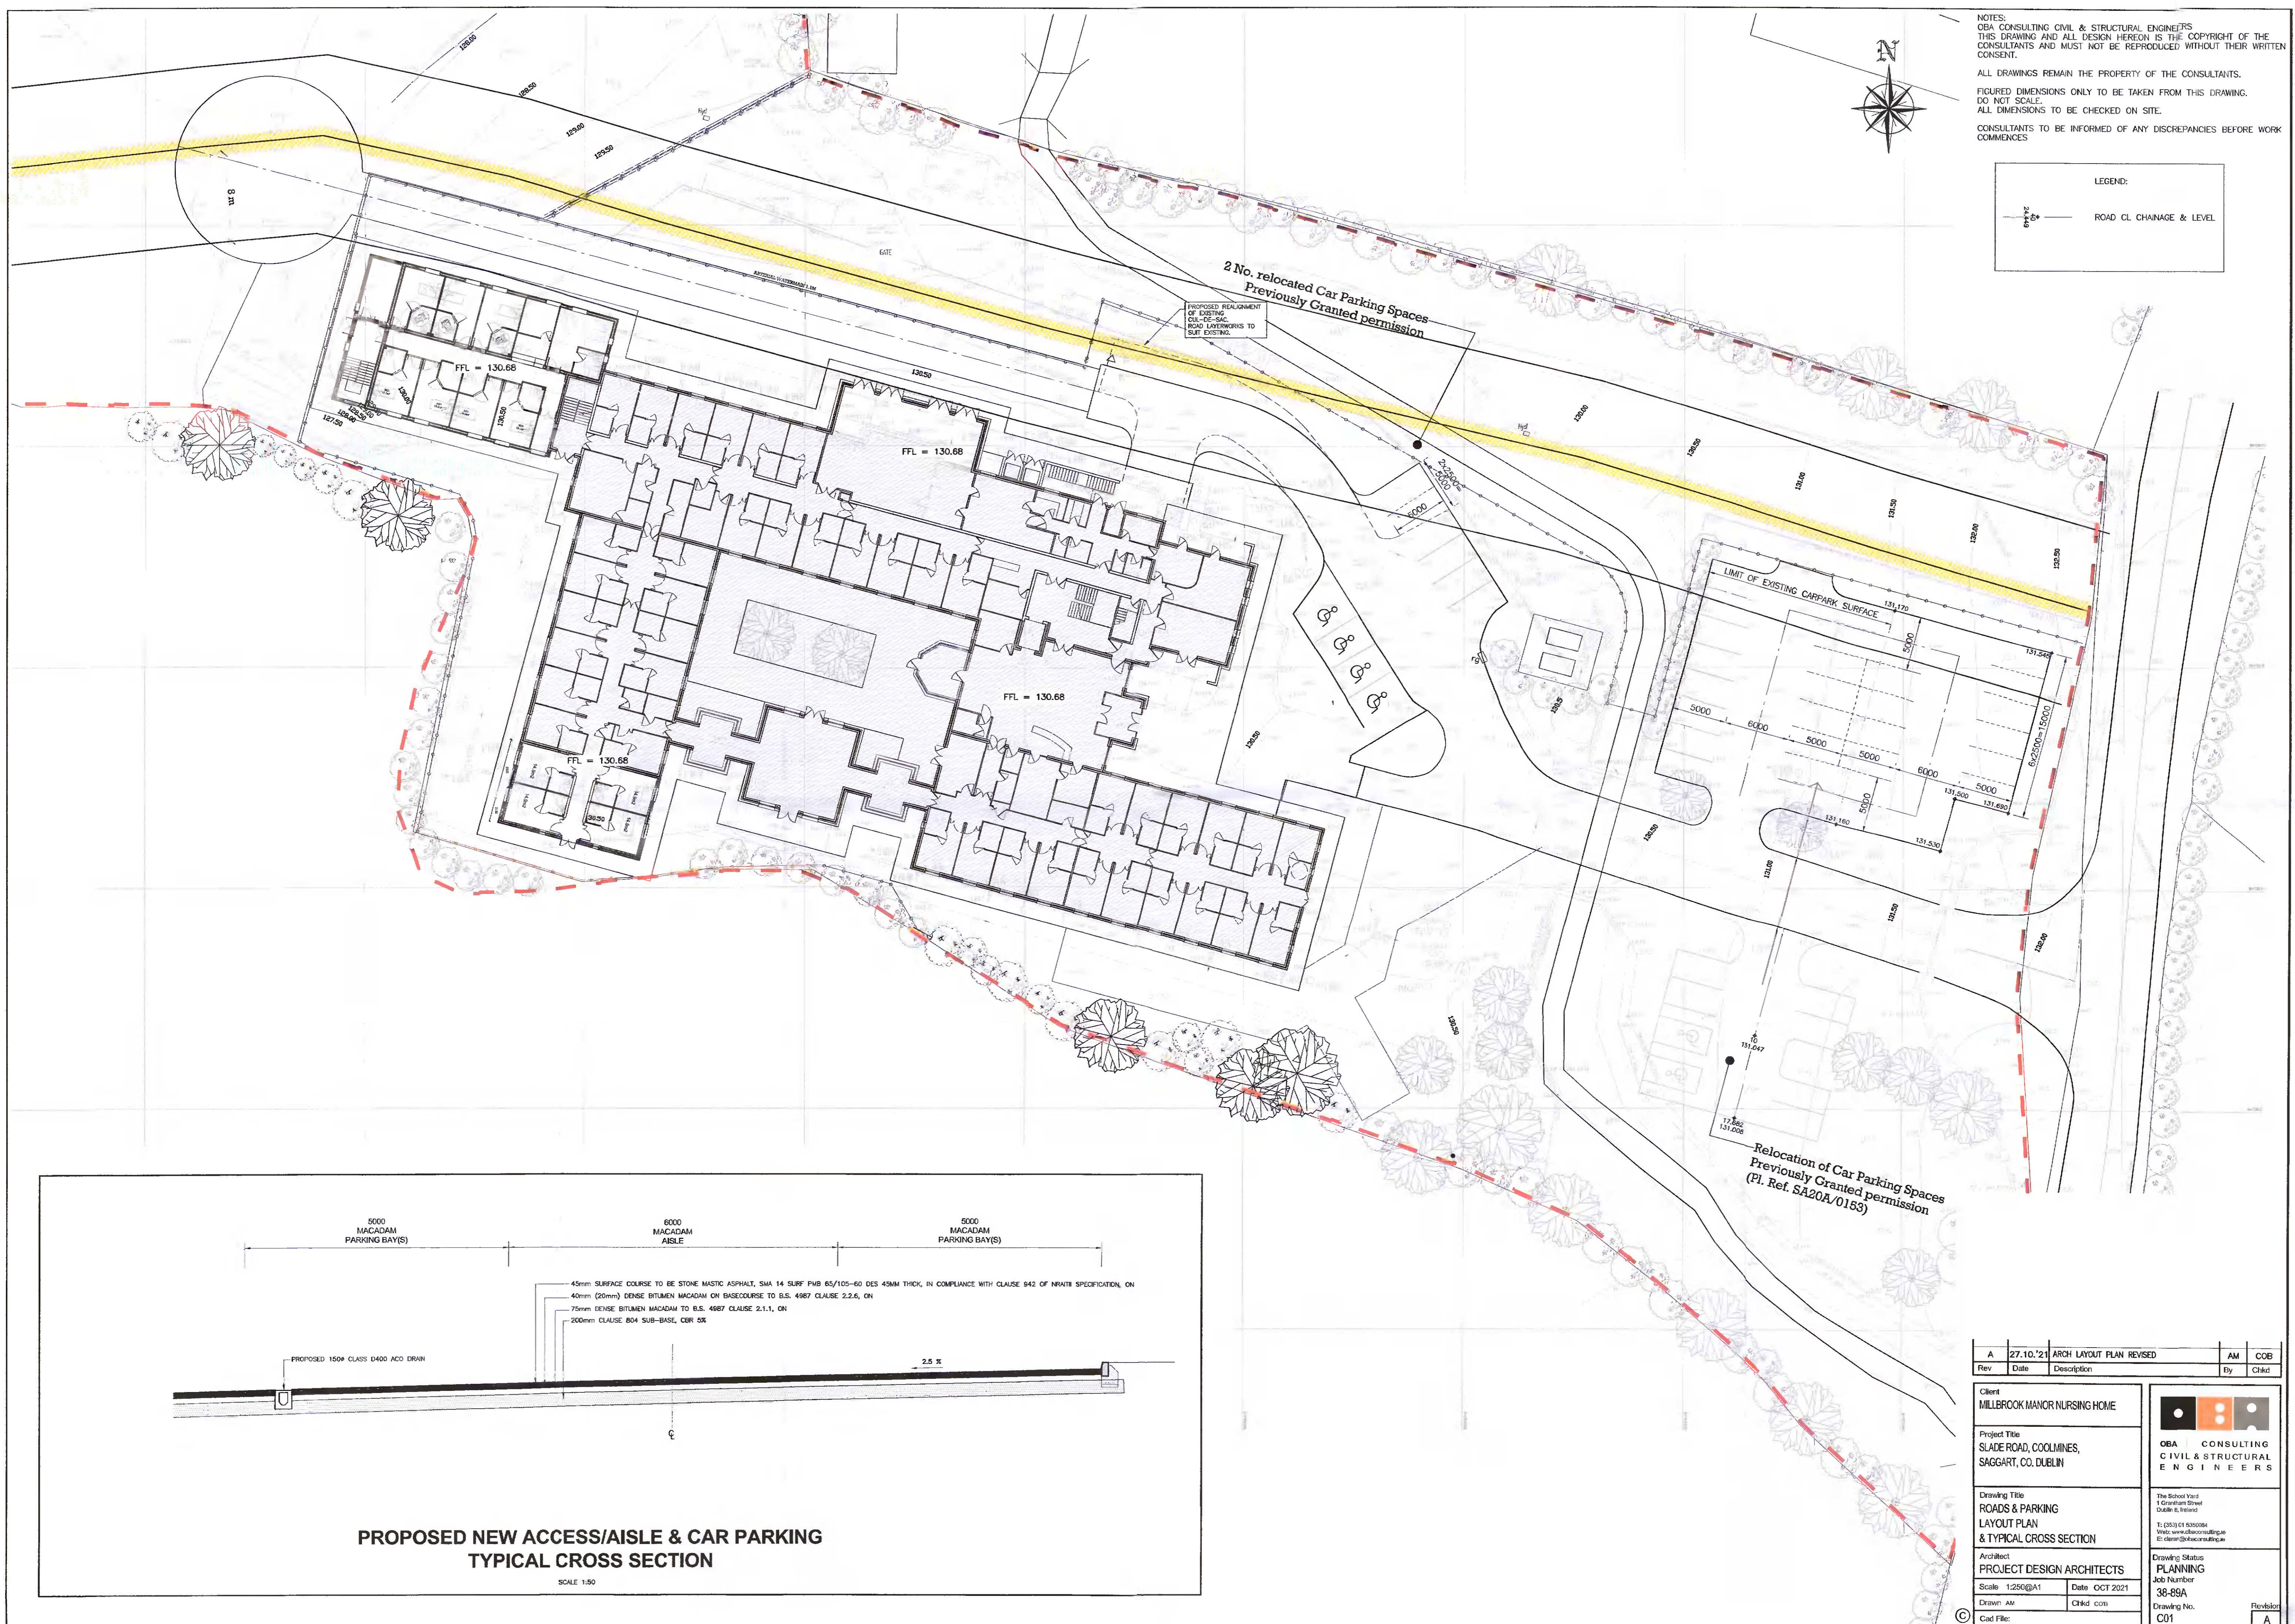


NOTES:
 OBA CONSULTING CIVIL & STRUCTURAL ENGINEERS
 THIS DRAWING AND ALL DESIGN HEREON IS THE COPYRIGHT OF THE CONSULTANTS AND MUST NOT BE REPRODUCED WITHOUT THEIR WRITTEN CONSENT.
 ALL DRAWINGS REMAIN THE PROPERTY OF THE CONSULTANTS.
 FIGURED DIMENSIONS ONLY TO BE TAKEN FROM THIS DRAWING.
 DO NOT SCALE.
 ALL DIMENSIONS TO BE CHECKED ON SITE.
 CONSULTANTS TO BE INFORMED OF ANY DISCREPANCIES BEFORE WORK COMMENCES

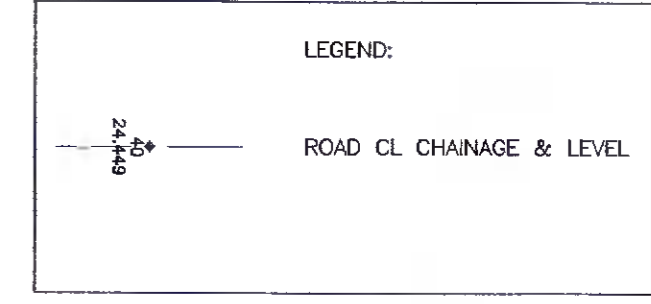

2 No. relocated Car Parking Spaces
 Previously Granted permission

Relocation of Car Parking Spaces
 Previously Granted permission
 (Pl. Ref. SA20A/0183)

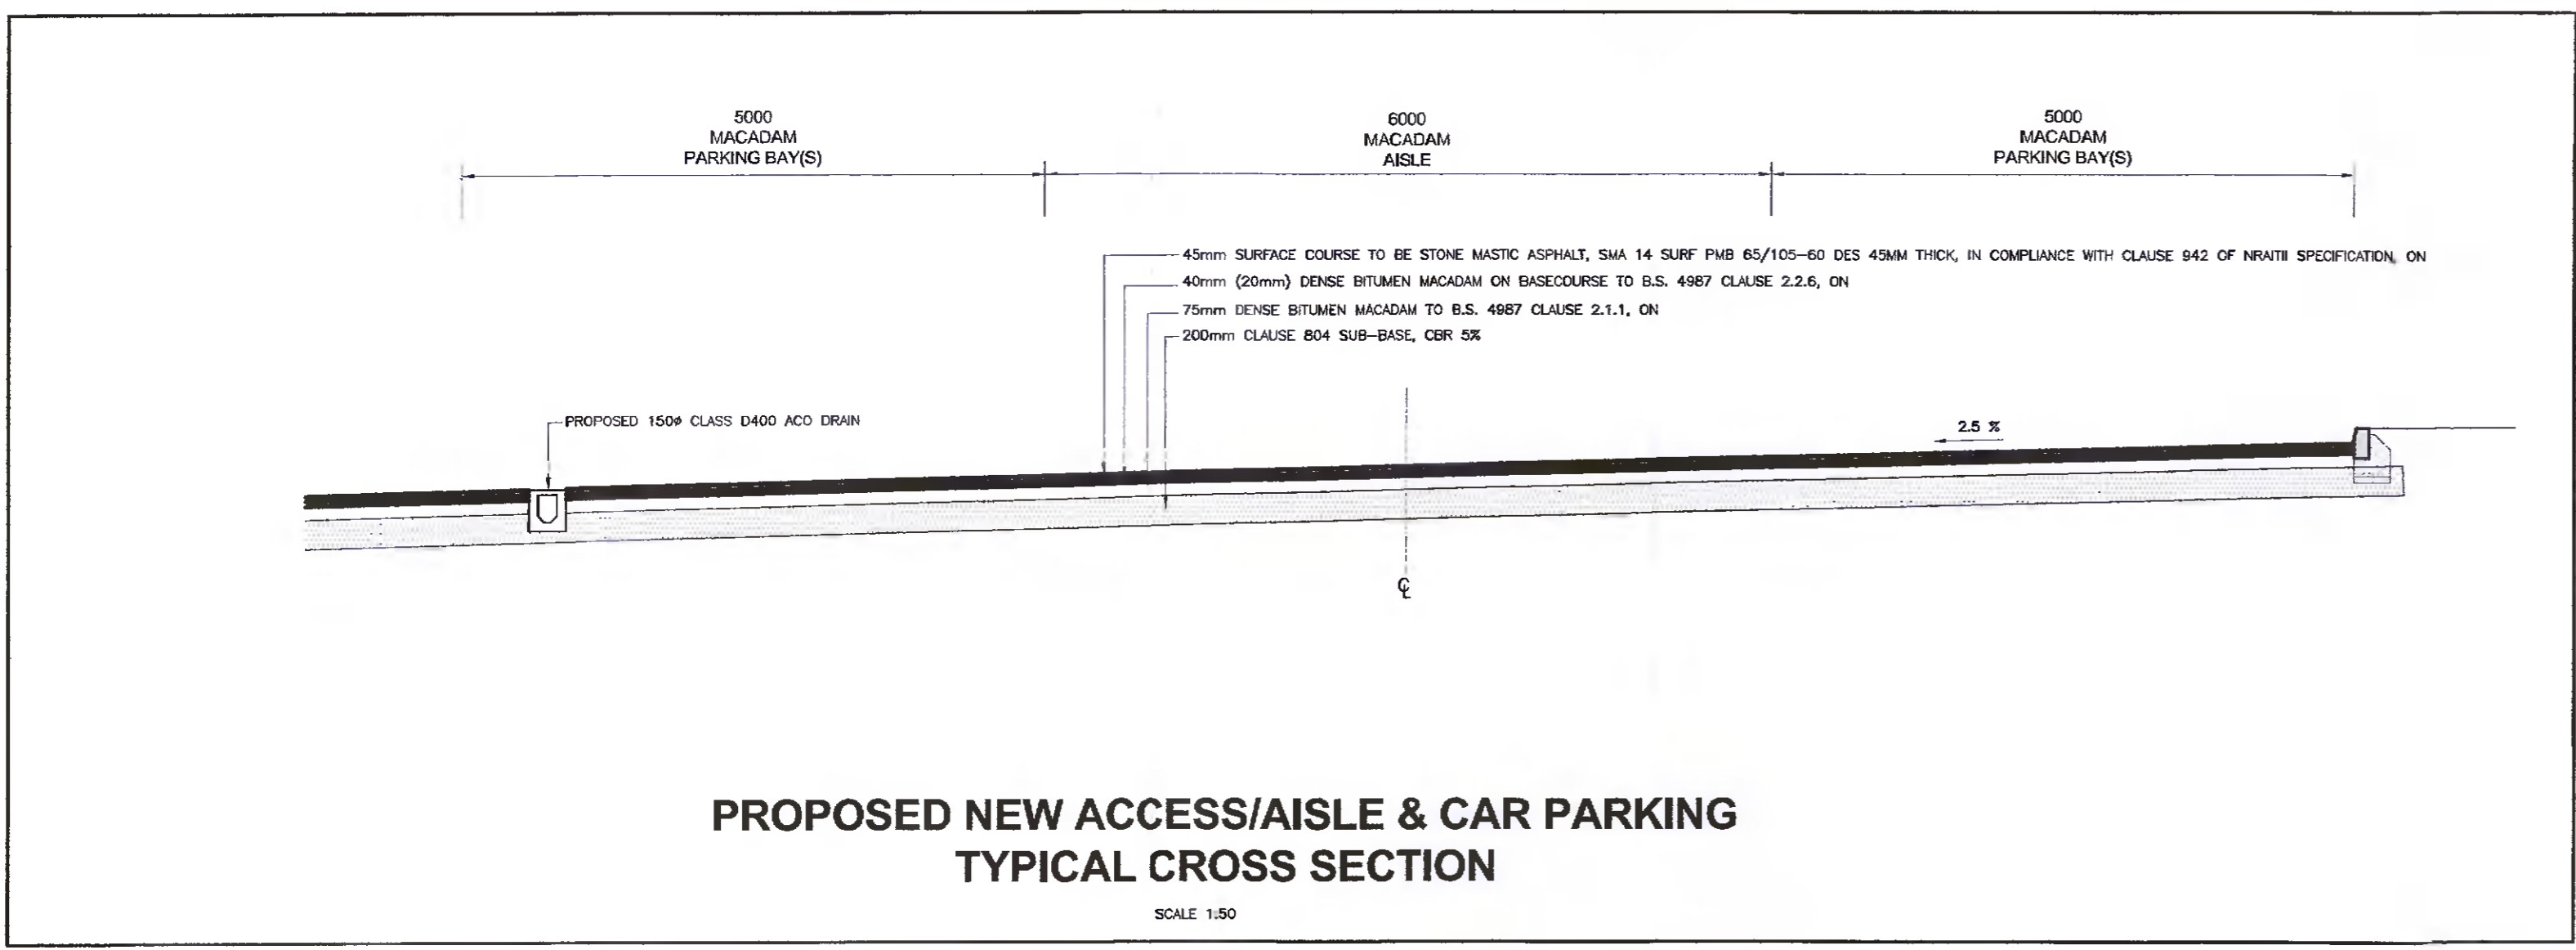

Rev	Date	Description	By	Chkd
A	27.10.21	ARCH LAYOUT PLAN REVISED	AM	COB

Client MILLBROOK MANOR NURSING HOME	<p>OBA CONSULTING CIVIL & STRUCTURAL ENGINEERS</p> <p>The School Yard 1 Grandan Street Dublin 8, Ireland T: (01) 41 530094 Web: www.obaconsulting.ie E: client@obaconsulting.ie</p>
Project Title SLADE ROAD, COOLMINES, SAGGART, CO. DUBLIN	
Drawing Title ROADS & PARKING LAYOUT PLAN & TYPICAL CROSS SECTION	Drawing Status PLANNING
Project PROJECT DESIGN ARCHITECTS	Job Number 38-89A
Scale 1:250@A1	Date OCT 2021
Drawn AM	Chkd COB
Cad File:	Drawing No. C01
	Revision A