




PLANNING DRAWING


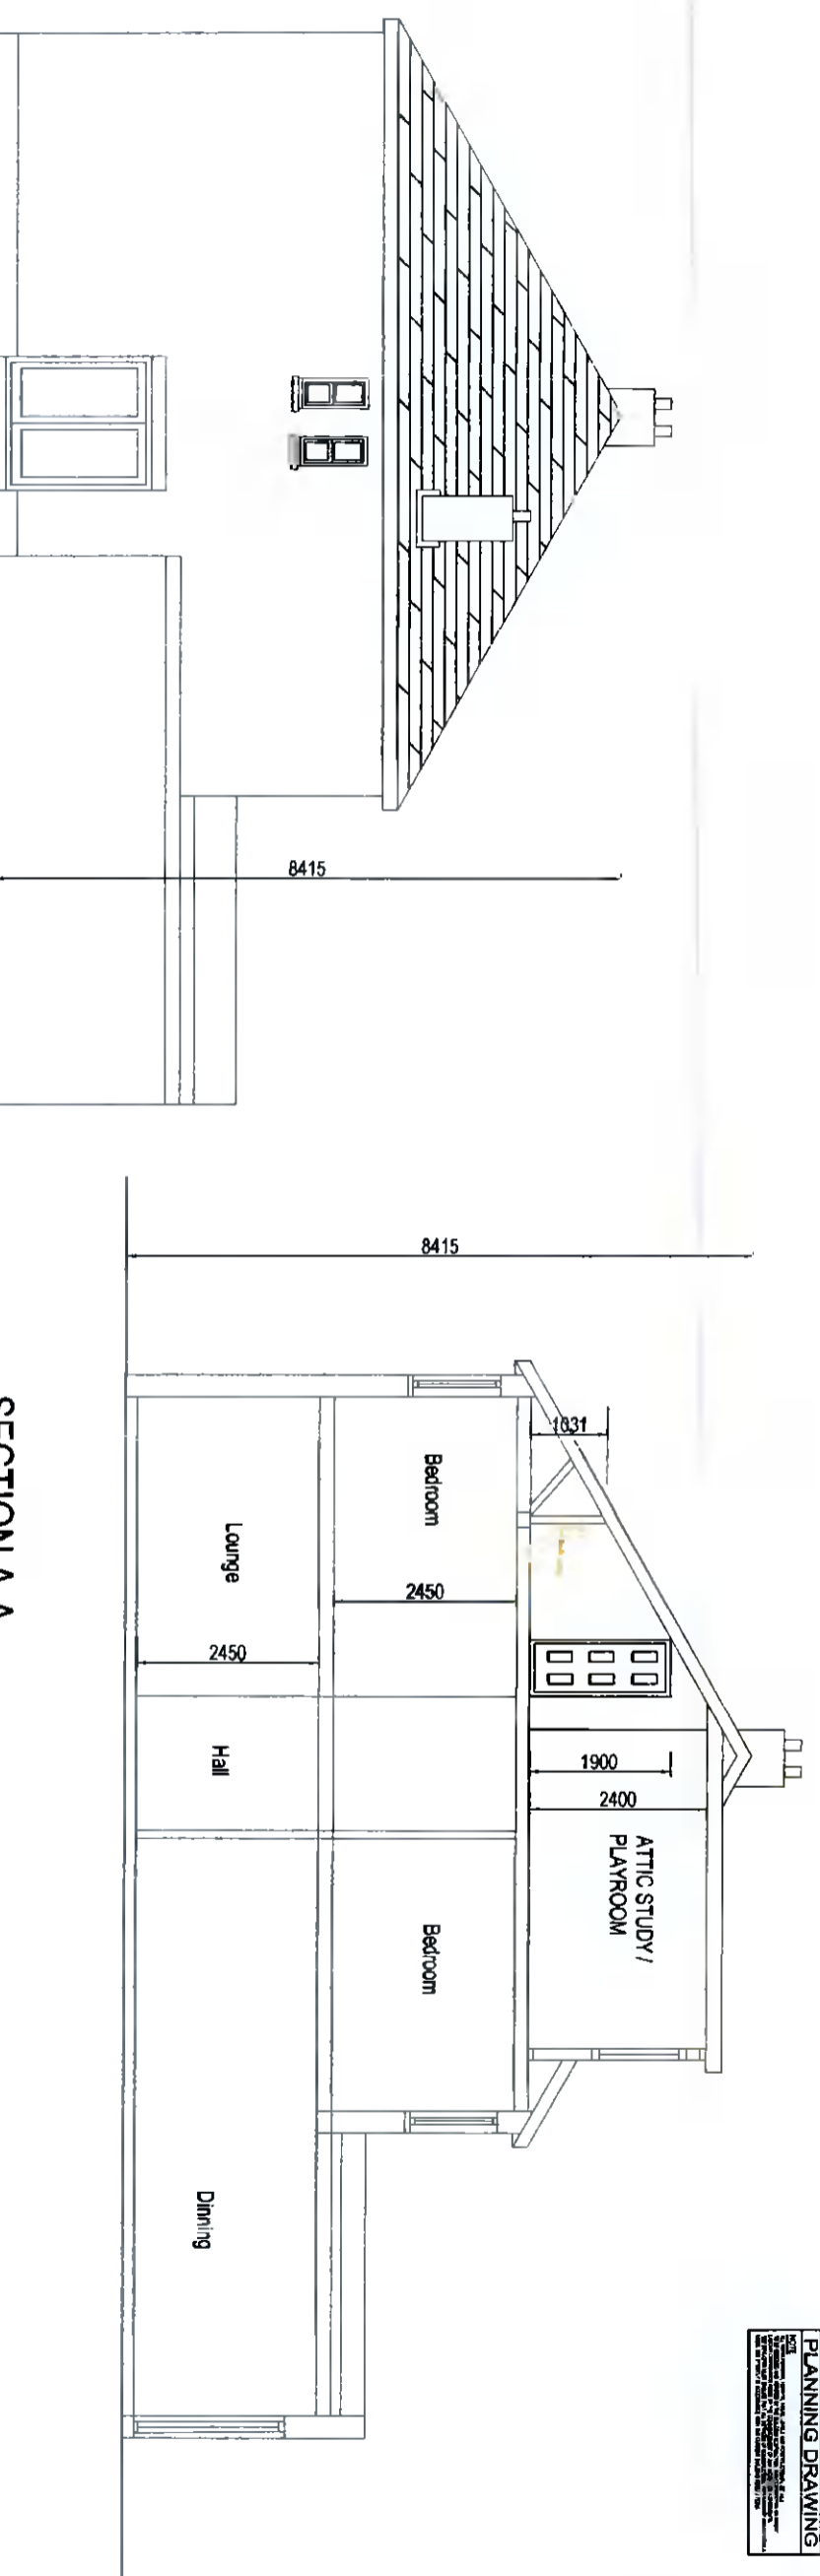

SECTION A-A

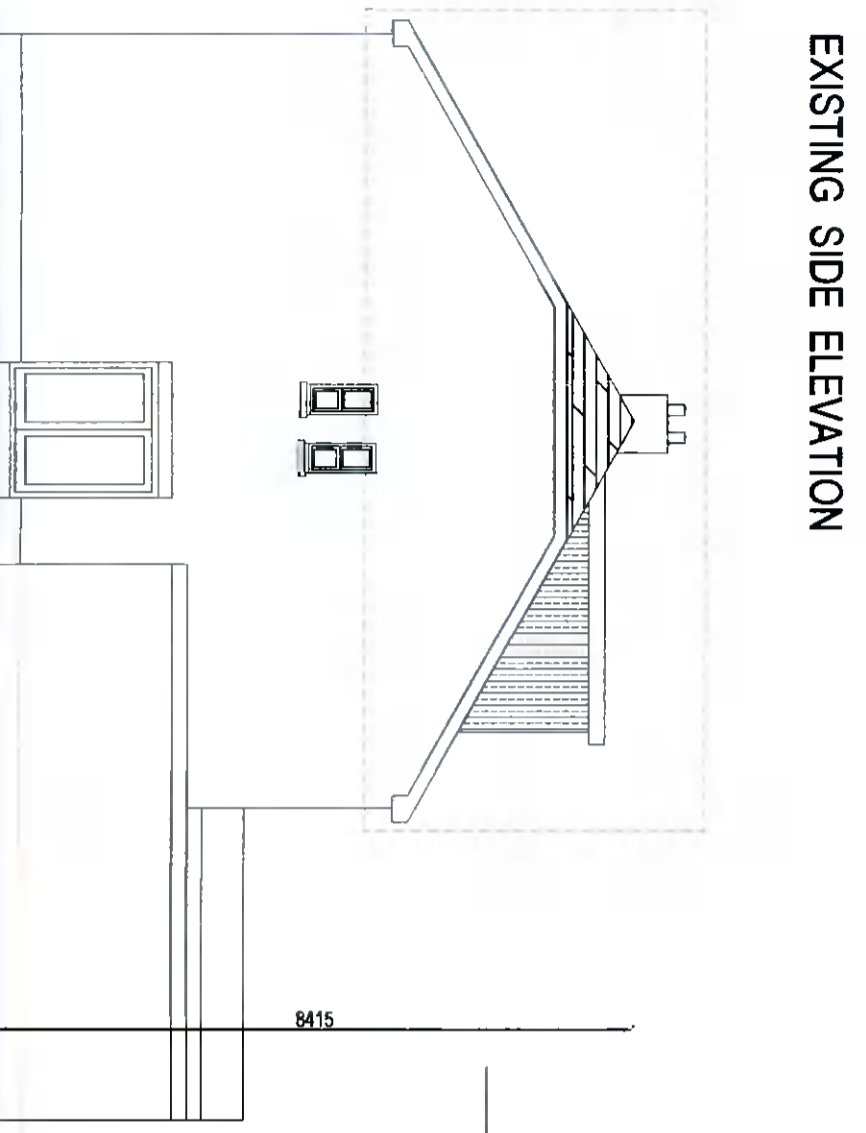

EXISTING SIDE ELEVATION

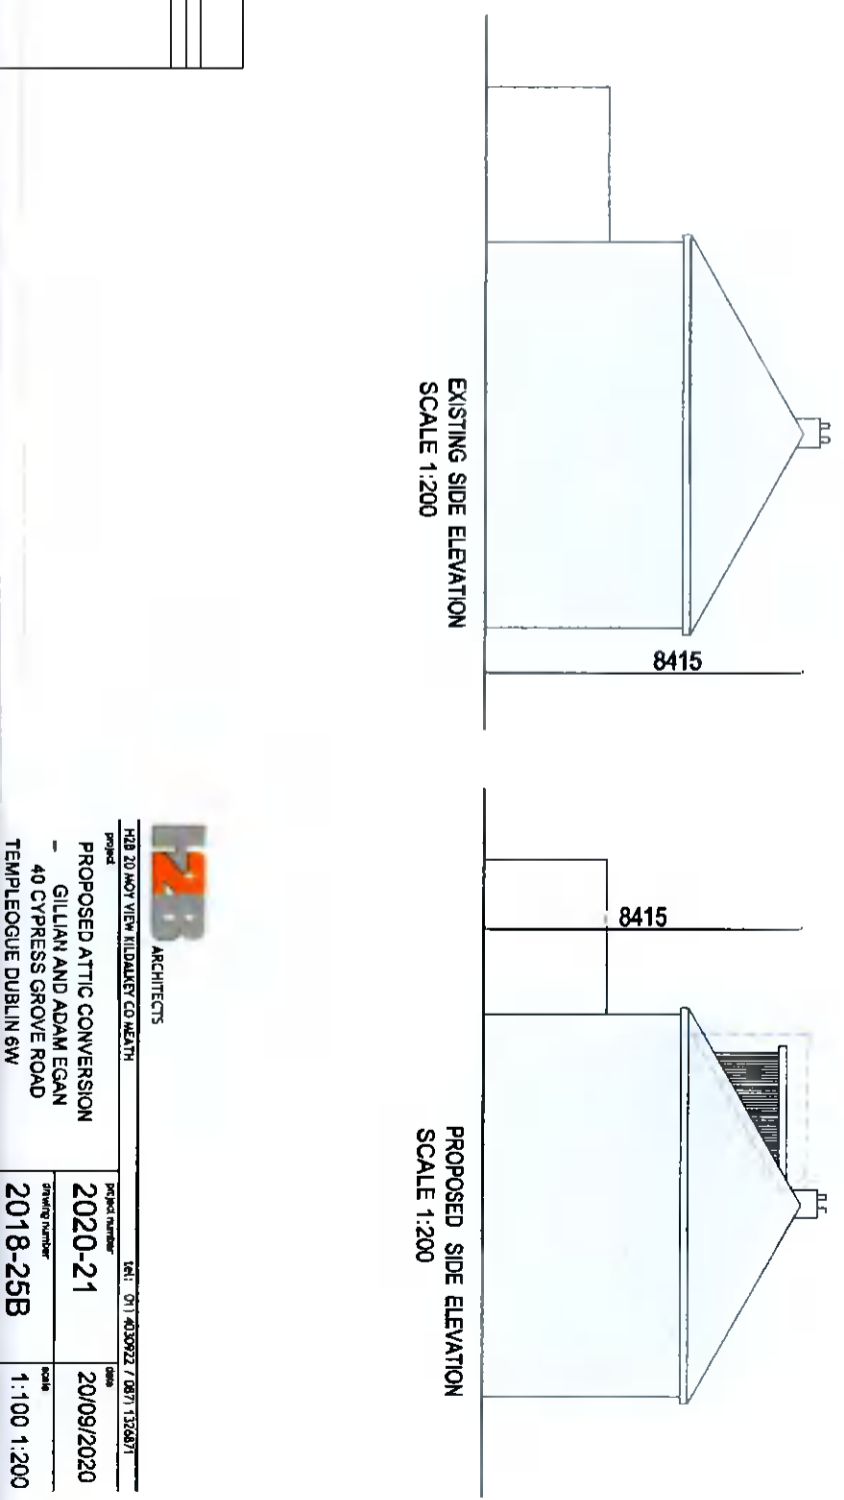

EXISTING SIDE ELEVATION
SCALE 1:200

PROPOSED SIDE ELEVATION
SCALE 1:200

PROPOSED SIDE ELEVATION



2B ARCHITECTS
 PROJECT
PROPOSED ATTIC CONVERSION
 GILLIAN AND ADAM EGAN
 40 CYPRESS GROVE ROAD
 TEMPLEOGUE DUBLIN 6W

Project Number	2020-21	Date	20/09/2020
Drawing Number	2018-25B	Scale	1:100 1:200
