


PROPOSED SIGHTLINE CONTIGUOUS (SOUTH) ELEVATION - Scale 1:100

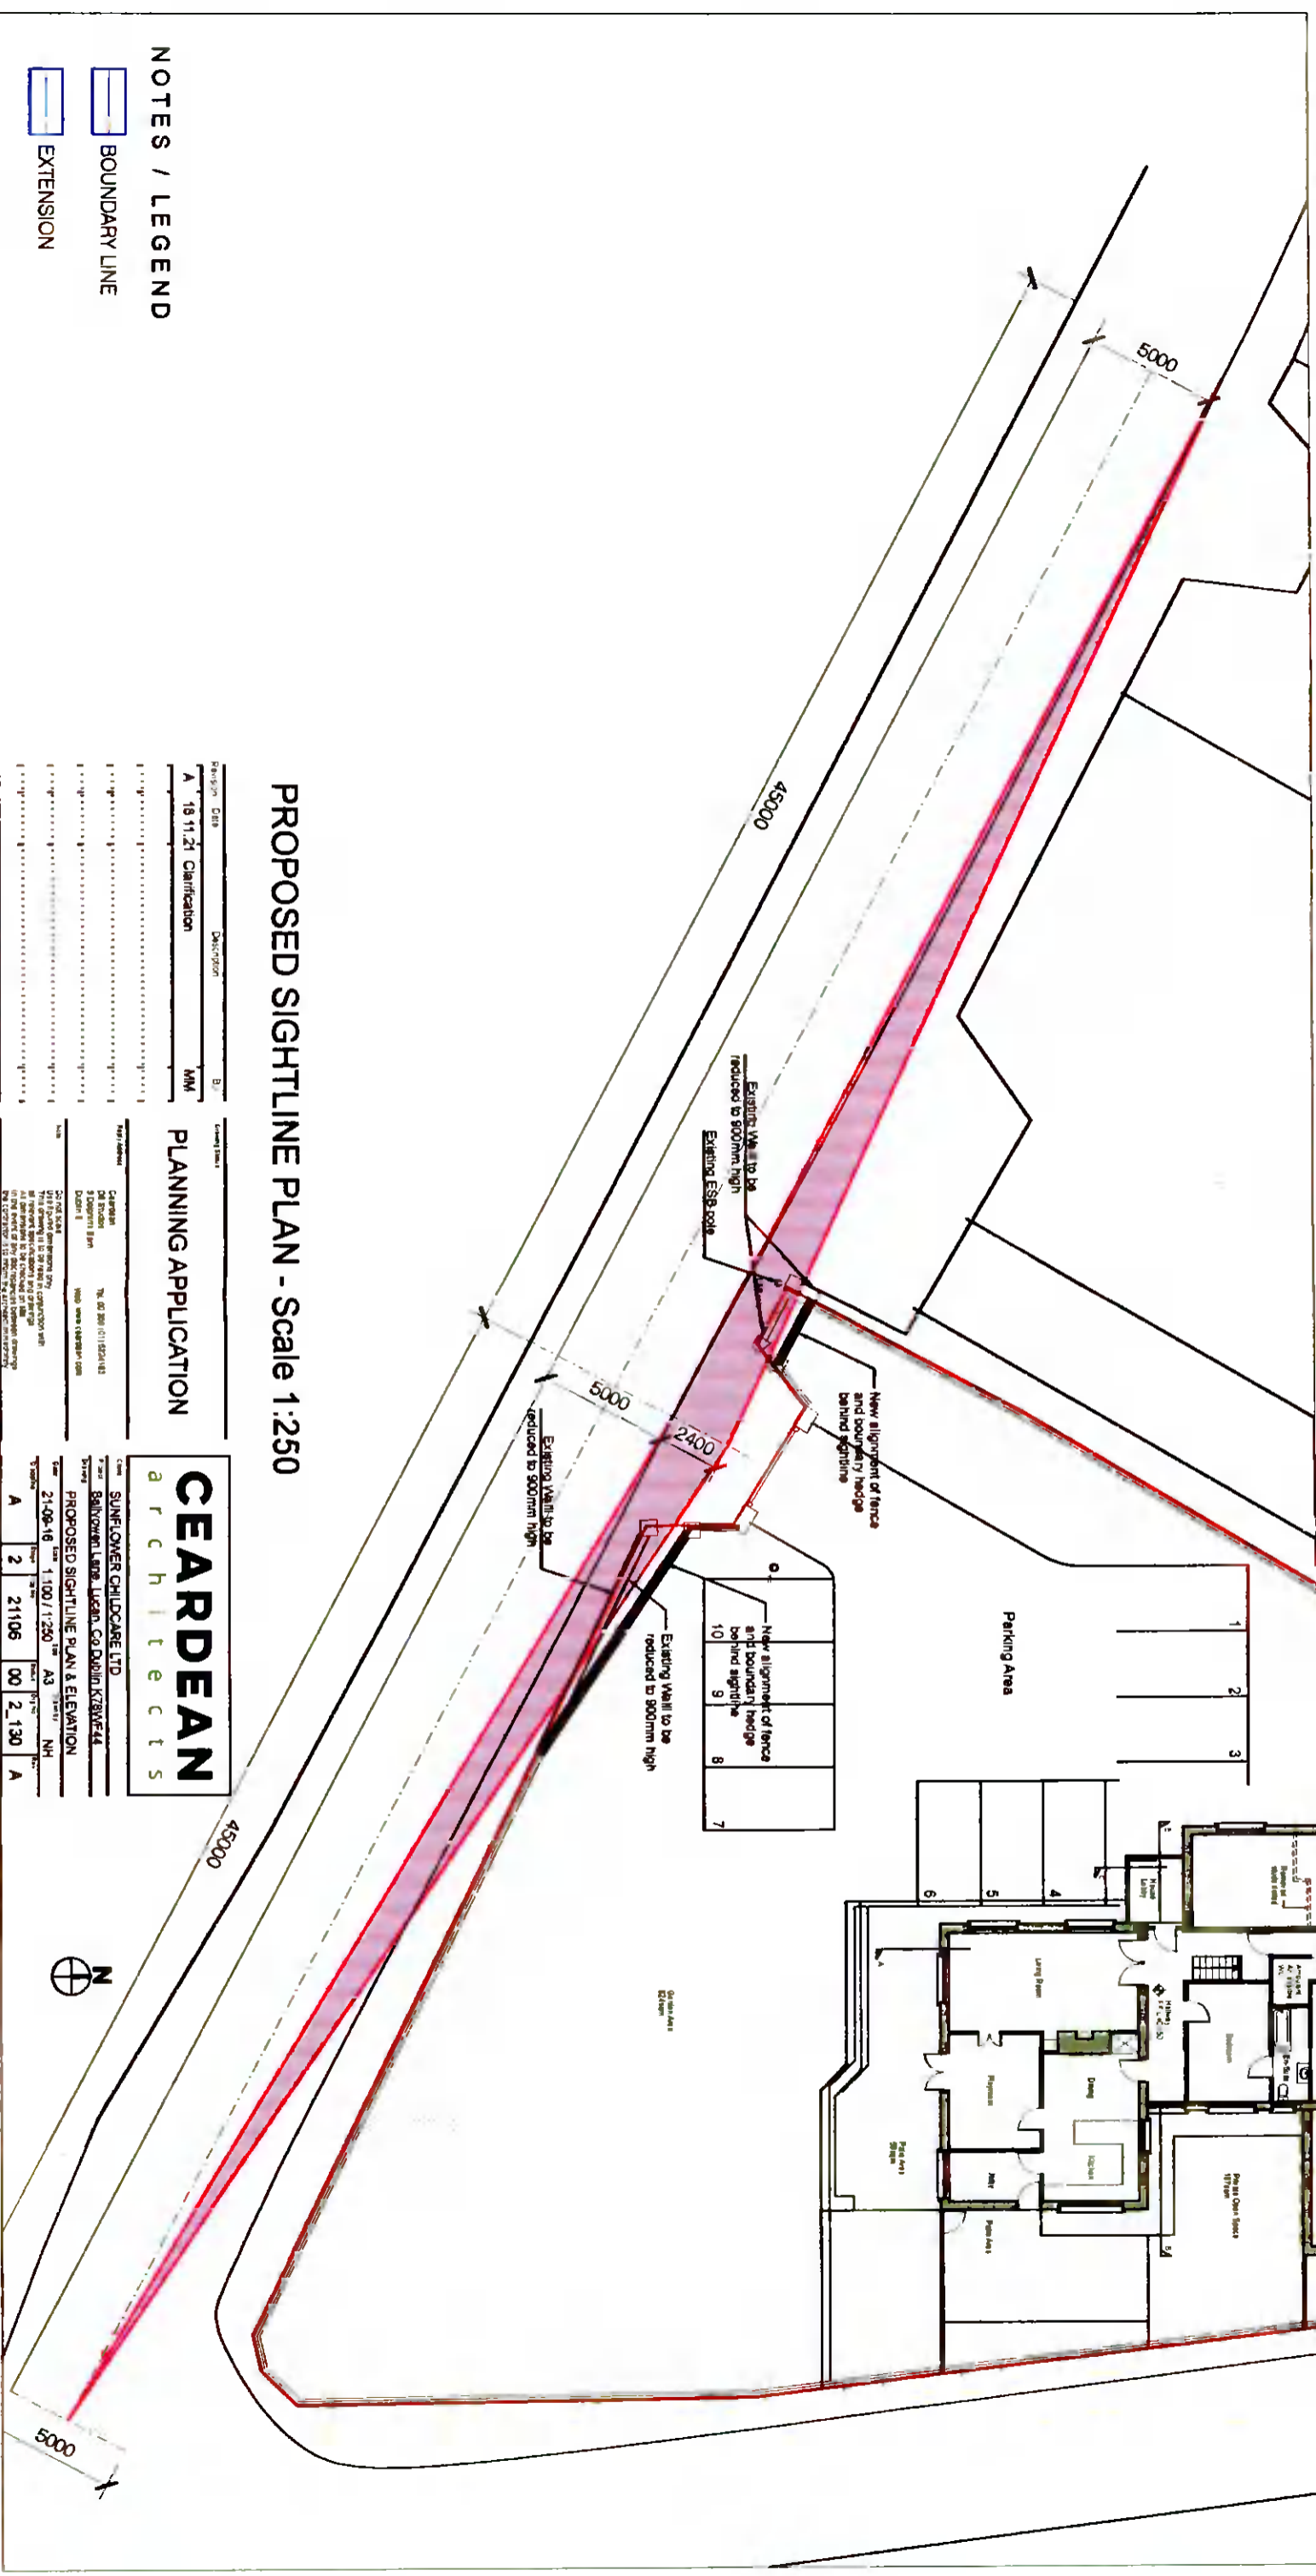

PROPOSED SIGHTLINE PLAN - Scale 1:250

NOTES / LEGEND

- BOUNDARY LINE
- EXTENSION

Revision	Date	Description	By
A	19/11/21	Clarification	MM

PLANNING APPLICATION

CEARDEAN
architects

SUNFLOWER CHILD CARE LTD
Architects

PROPOSED SIGHTLINE PLAN & ELEVATION

Scale: 1:100 / 1:250

Sheet: A3

Number: 2




5000