



10PE BAF SYSTEM

TWO CHAMBER PRIMARY HOLDING TANK

THREE CHAMBER BAF UNIT

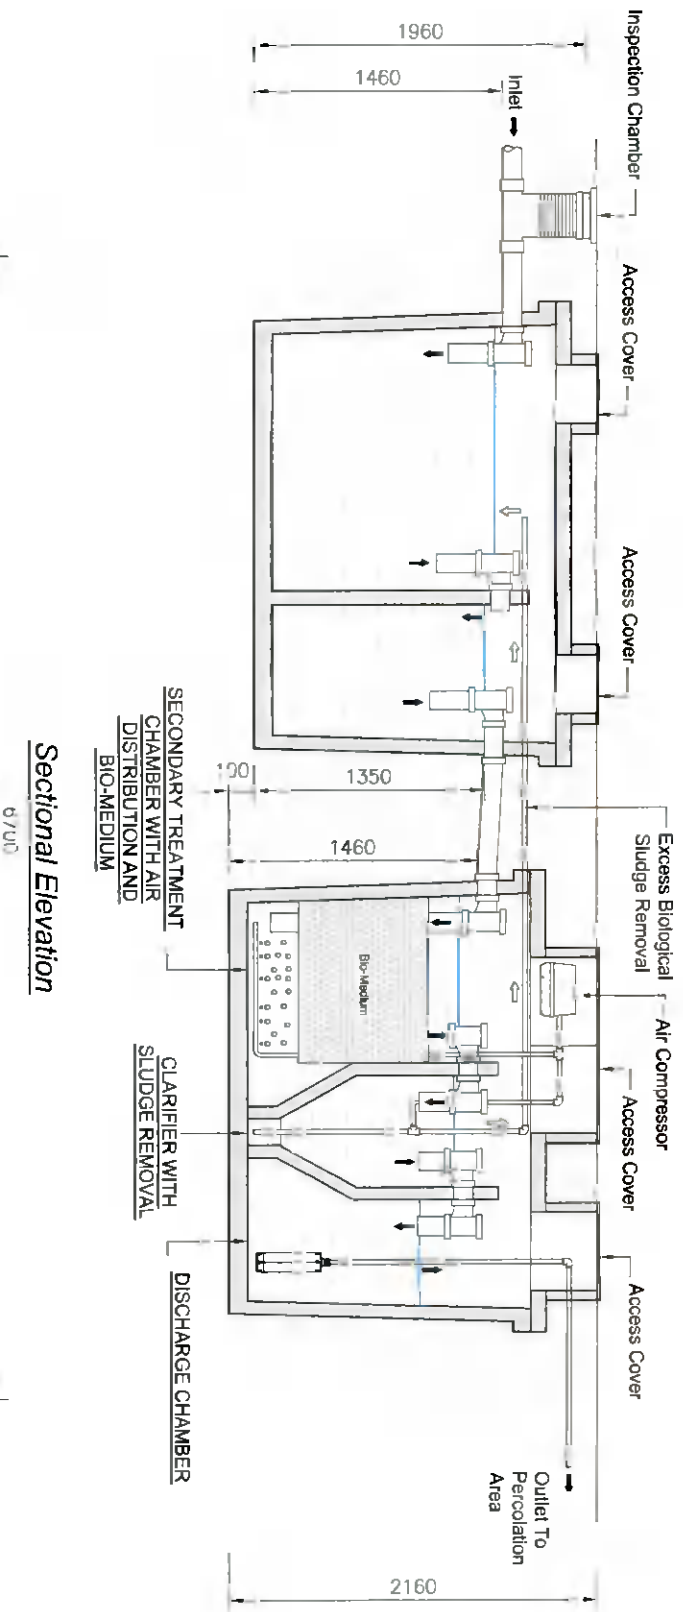

Sectional Elevation

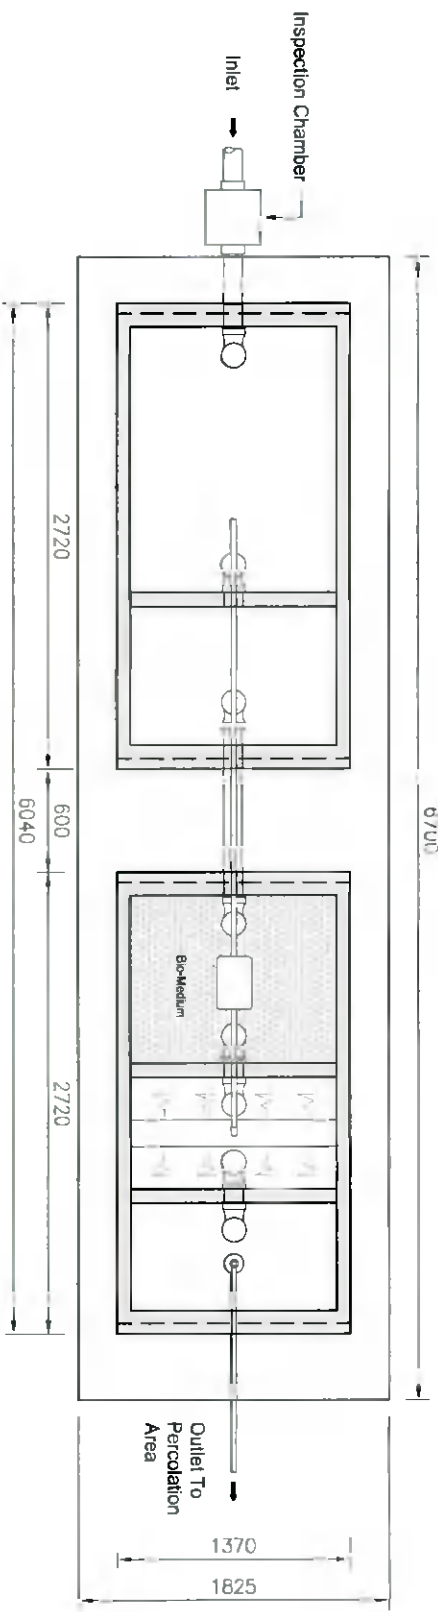

Plan View

PROJECT:		 O'REILLY concrete	 O'REILLY OAKSTOWN TRIM CO. MENTH Email: info@reillyoakstown.com Tel: (046) 9431389 Fax: (046) 9437054
TITLE			
DRAWN		CHECKED	SCALE
10PE BAF SYSTEM			N.T.S.
			DWG NO.
			OAKS 109
			REV:
			2
			DATE
			16/03/15