



Notes:
 All drawings are the property of the architect. (NIA Drawing Convention) and may not be used in whole or in part without the written permission of the architect.
 Do not scale from this drawing. Use written dimensions only.
 All dimensions to be checked on site by the contractor and the architect's representative.
 All work to be carried out in accordance with the 1997 Building Regulations, with all subsequent amendments in force at the time of construction of the building.

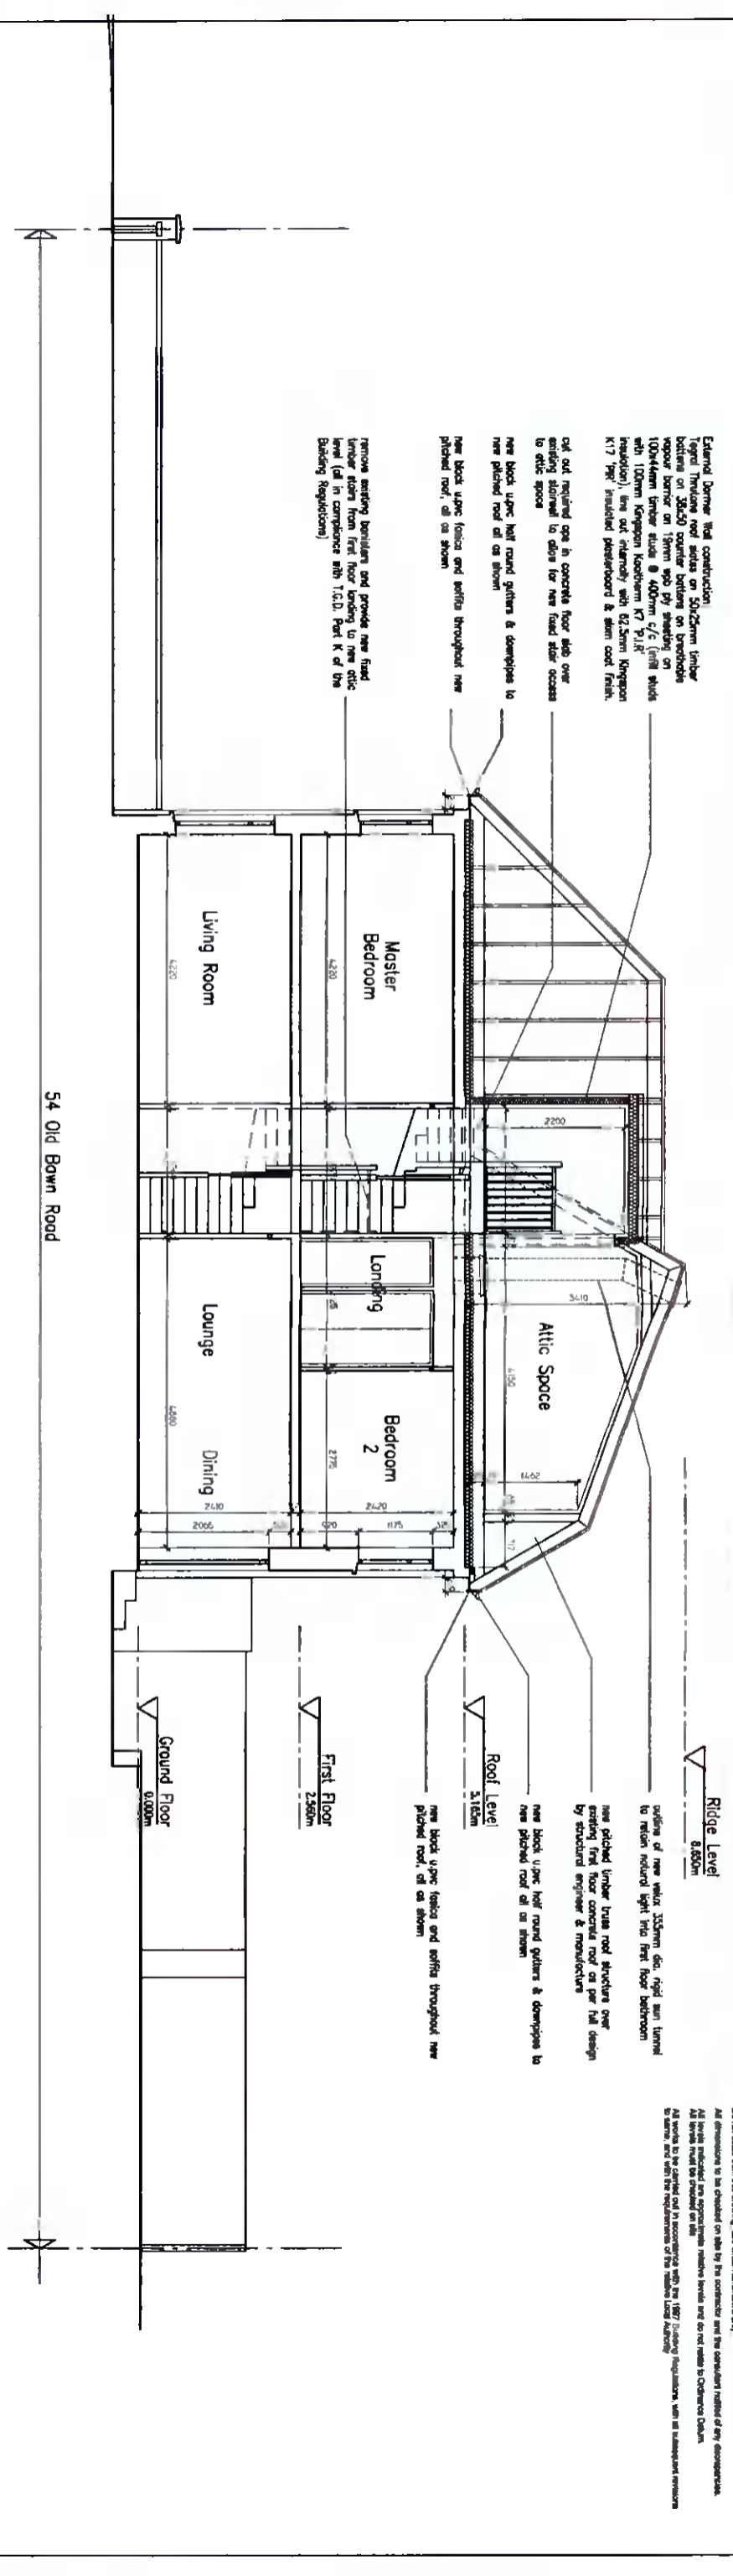

Section B-B

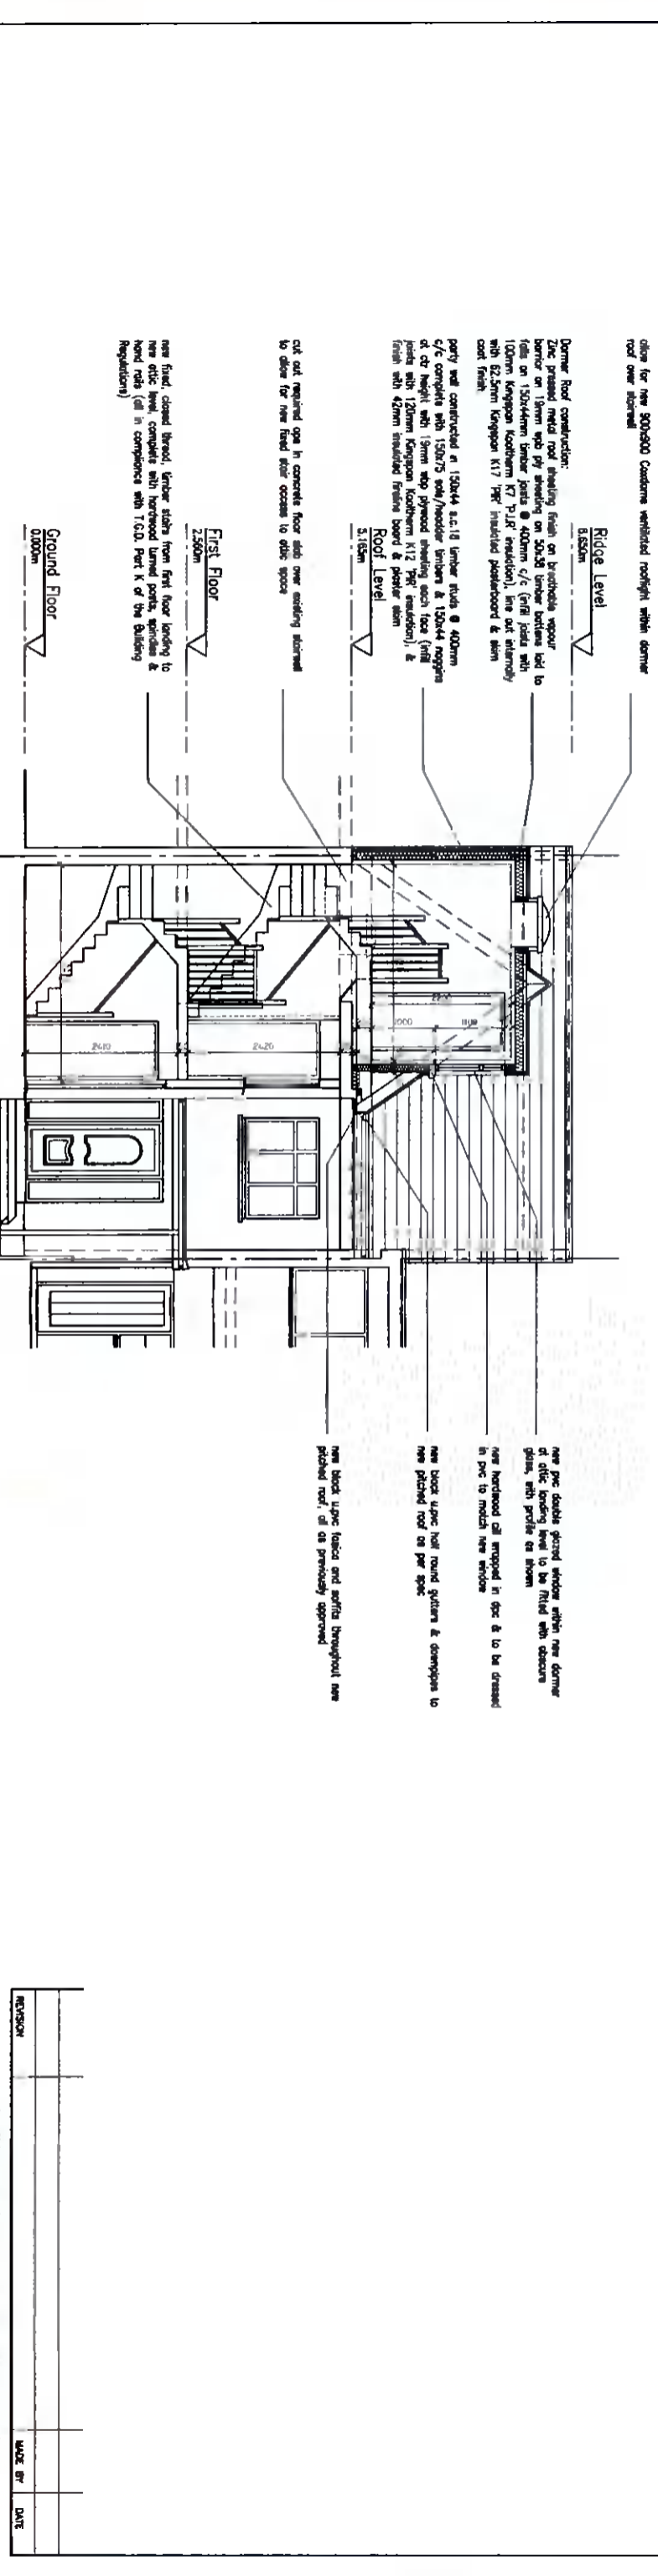

Section C-C

**PROPOSED NEW PITCHED ROOF STRUCTURE TO
 54 OLD BAWN ROAD, TALLAGHT, DUBLIN 24
 FOR LUKE WILSON & KELSEY PHELAN**

Planning Consultants

Niall Jones & Associates

15 BUNRATT ROAD, SANDWICH, DUBLIN 14, TEL: 01272 802 007/007176

PROPOSED SECTIONS B-B & C-C

DATE: 21/271
 SCALE: 1:100
 JOB NO: P.05