


SIDE (NORTH-WEST) ELEVATION
SCALE: 1:200


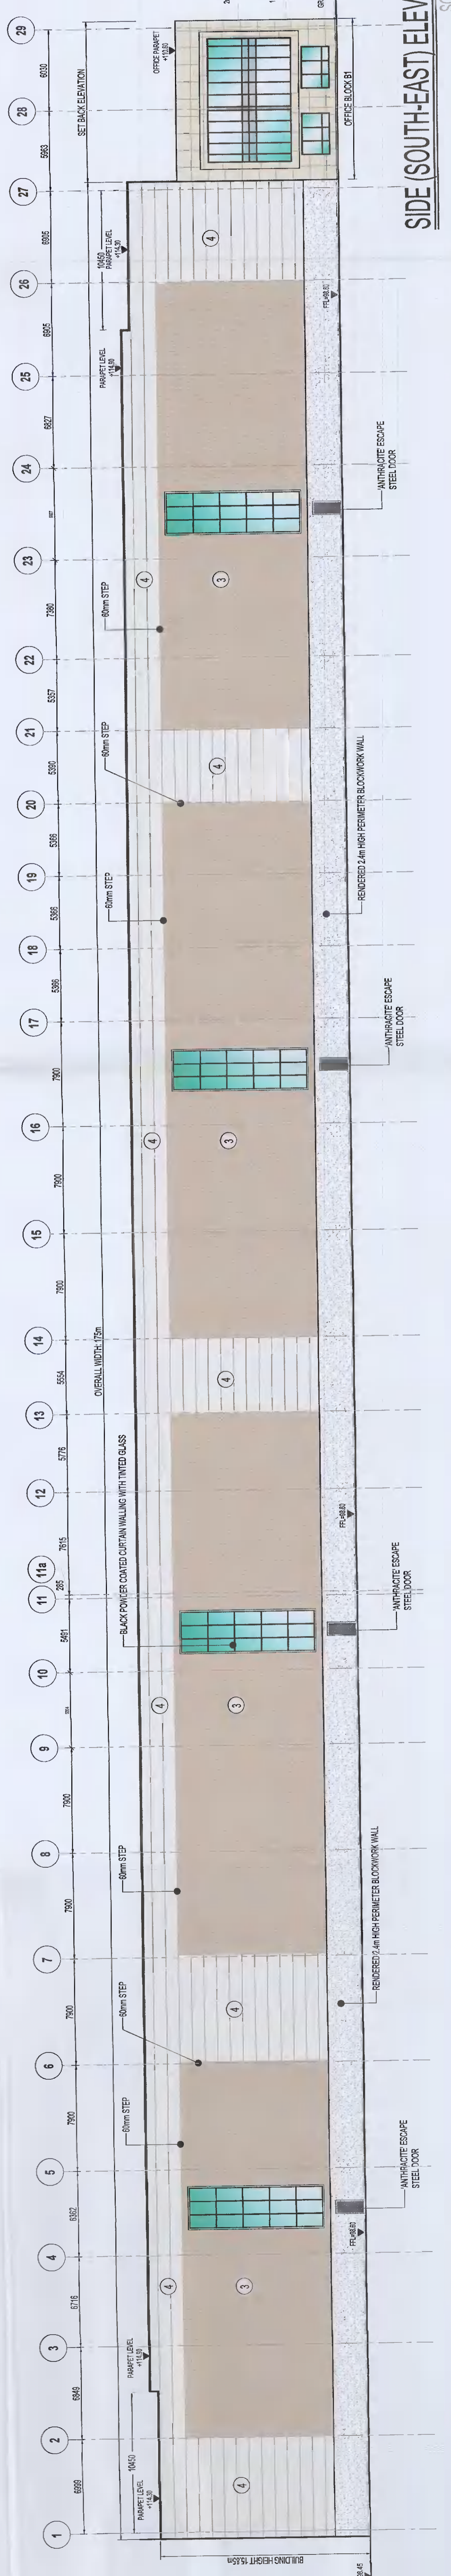


SIDE (SOUTH-EAST) ELEVATION
SCALE: 1:200





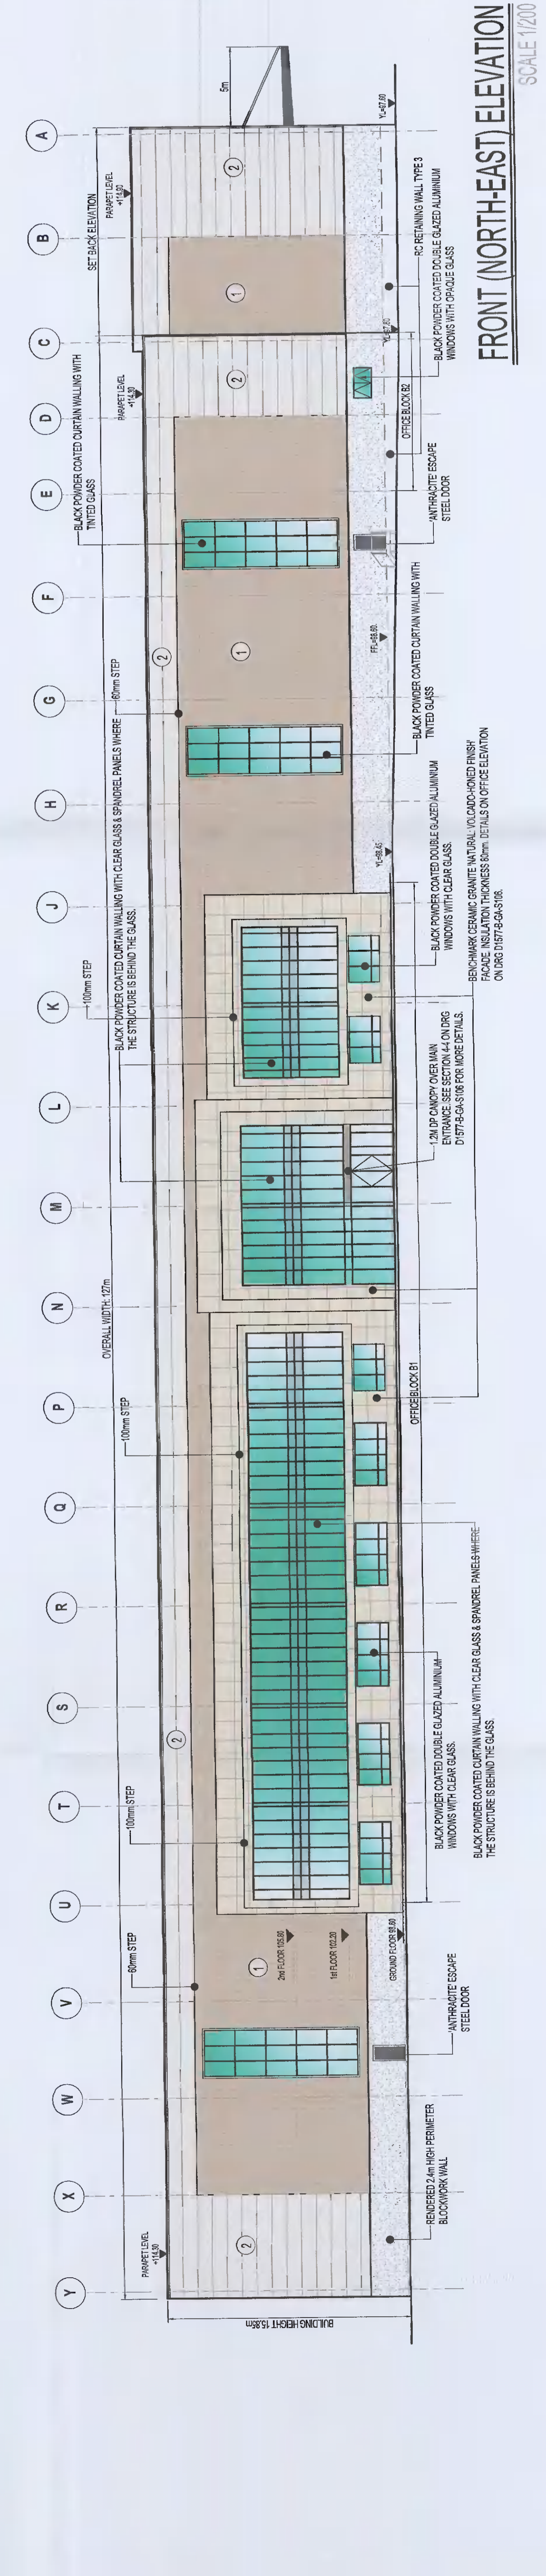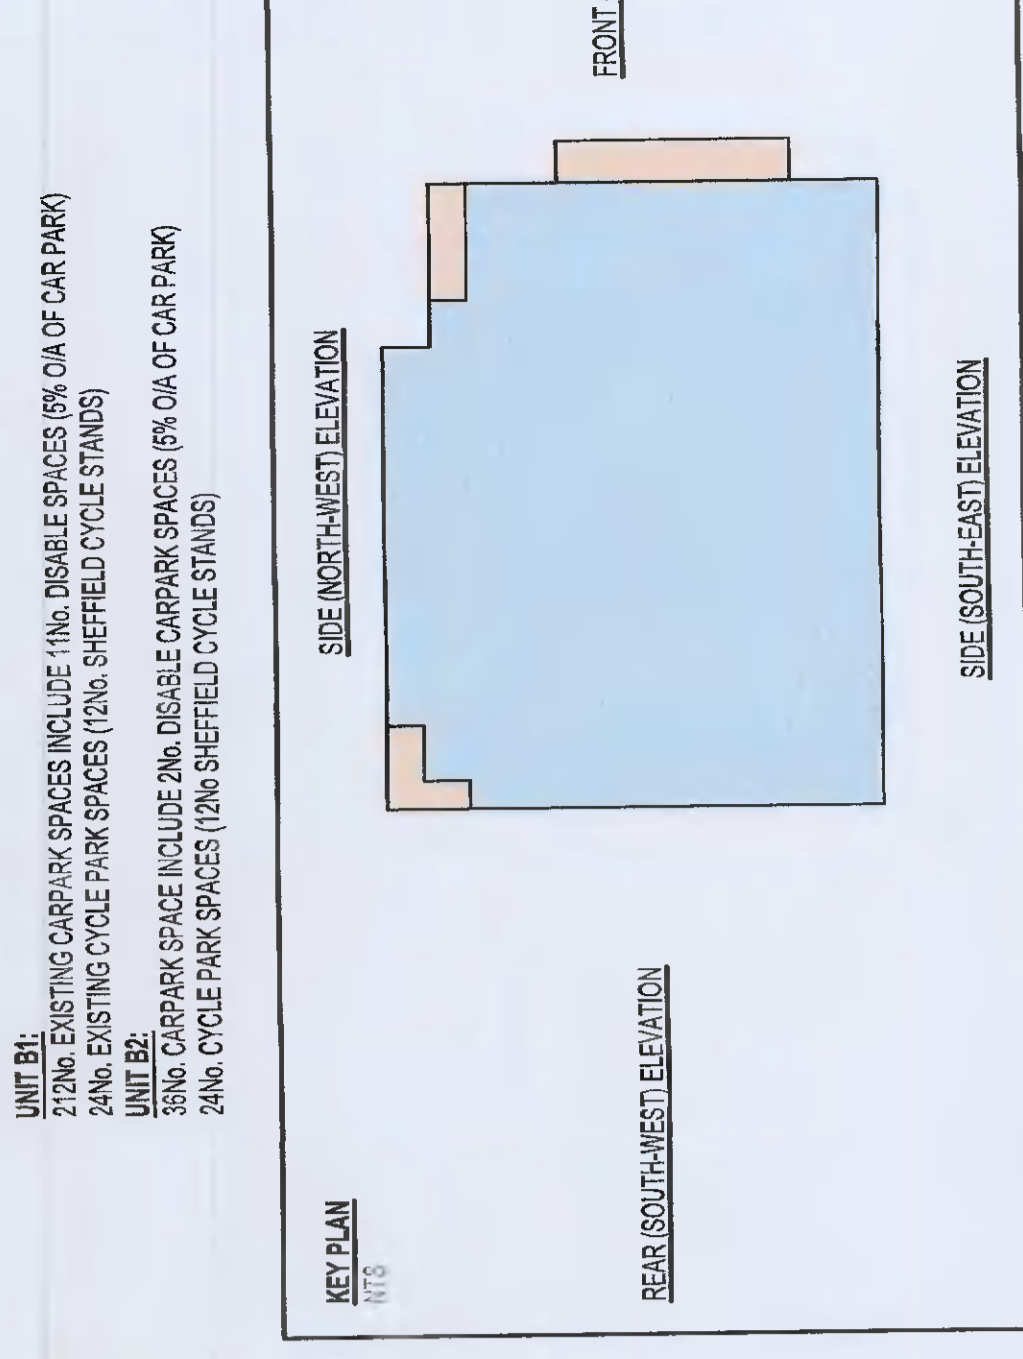

FRONT (NORTH-EAST) ELEVATION
SCALE: 1:200

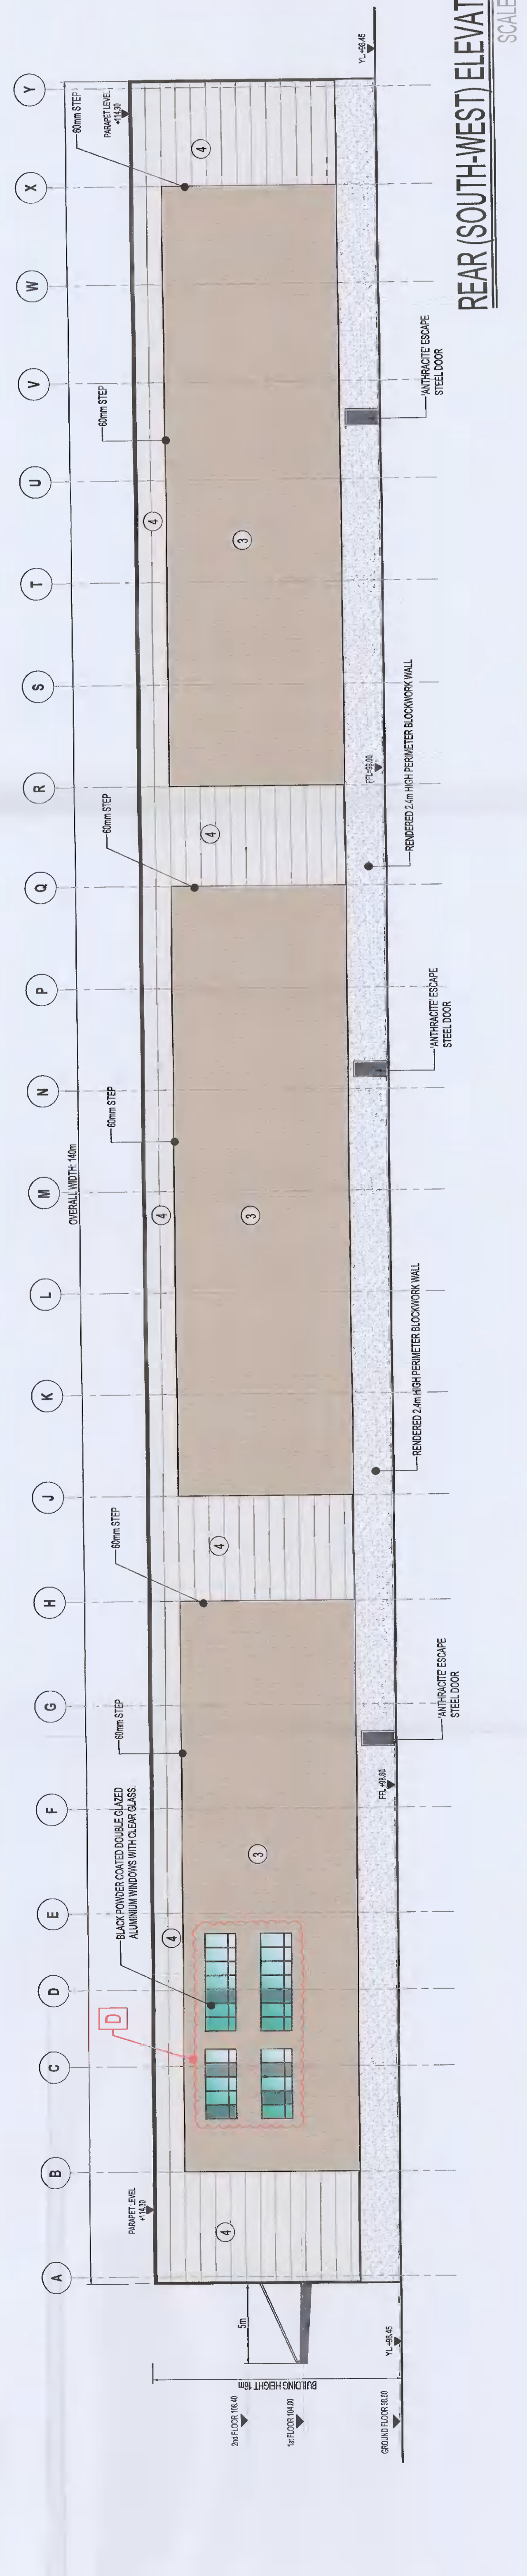

REAR (SOUTH-WEST) ELEVATION
SCALE: 1:200





FINISHES LEGEND







PLANNING ALTERATIONS TO BLOCK B
DEVELOPMENT LANDS AT
COLLEGE LANE, GREENOGUE,
RATHCOLE,
Co. DUBLIN

BLOCK B SUBMISSION
ELEVATIONS

AEORPOROME PROPOS LIMITED

KAVANAGH BURKE
CONSULTING ENGINEERS

14, 15, 16,1754