


PLANNING LEGEND
see key UNIT-CSP-ZZ-000-01-010 for details

EXISTING LEVEL

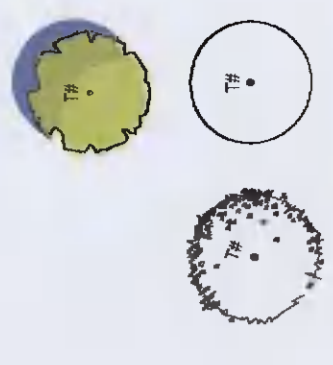

NATIVE VEGETATION



SHADE PLANTING




WATER PLANTING



BUILT STRUCTURE



WILDLIFE RESERVE

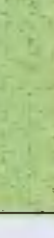


Grass




Material palette



LIGHTING LEGEND
see engineering sheet for details

 

SURFACE LEGEND
see engineering sheet for details

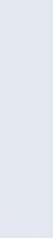

Concrete paths



Concrete



Reinforced concrete




Reinforced asphalt



Gravel path




Wasteway

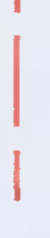

Barb



Tree & Shrub
see engineering sheet

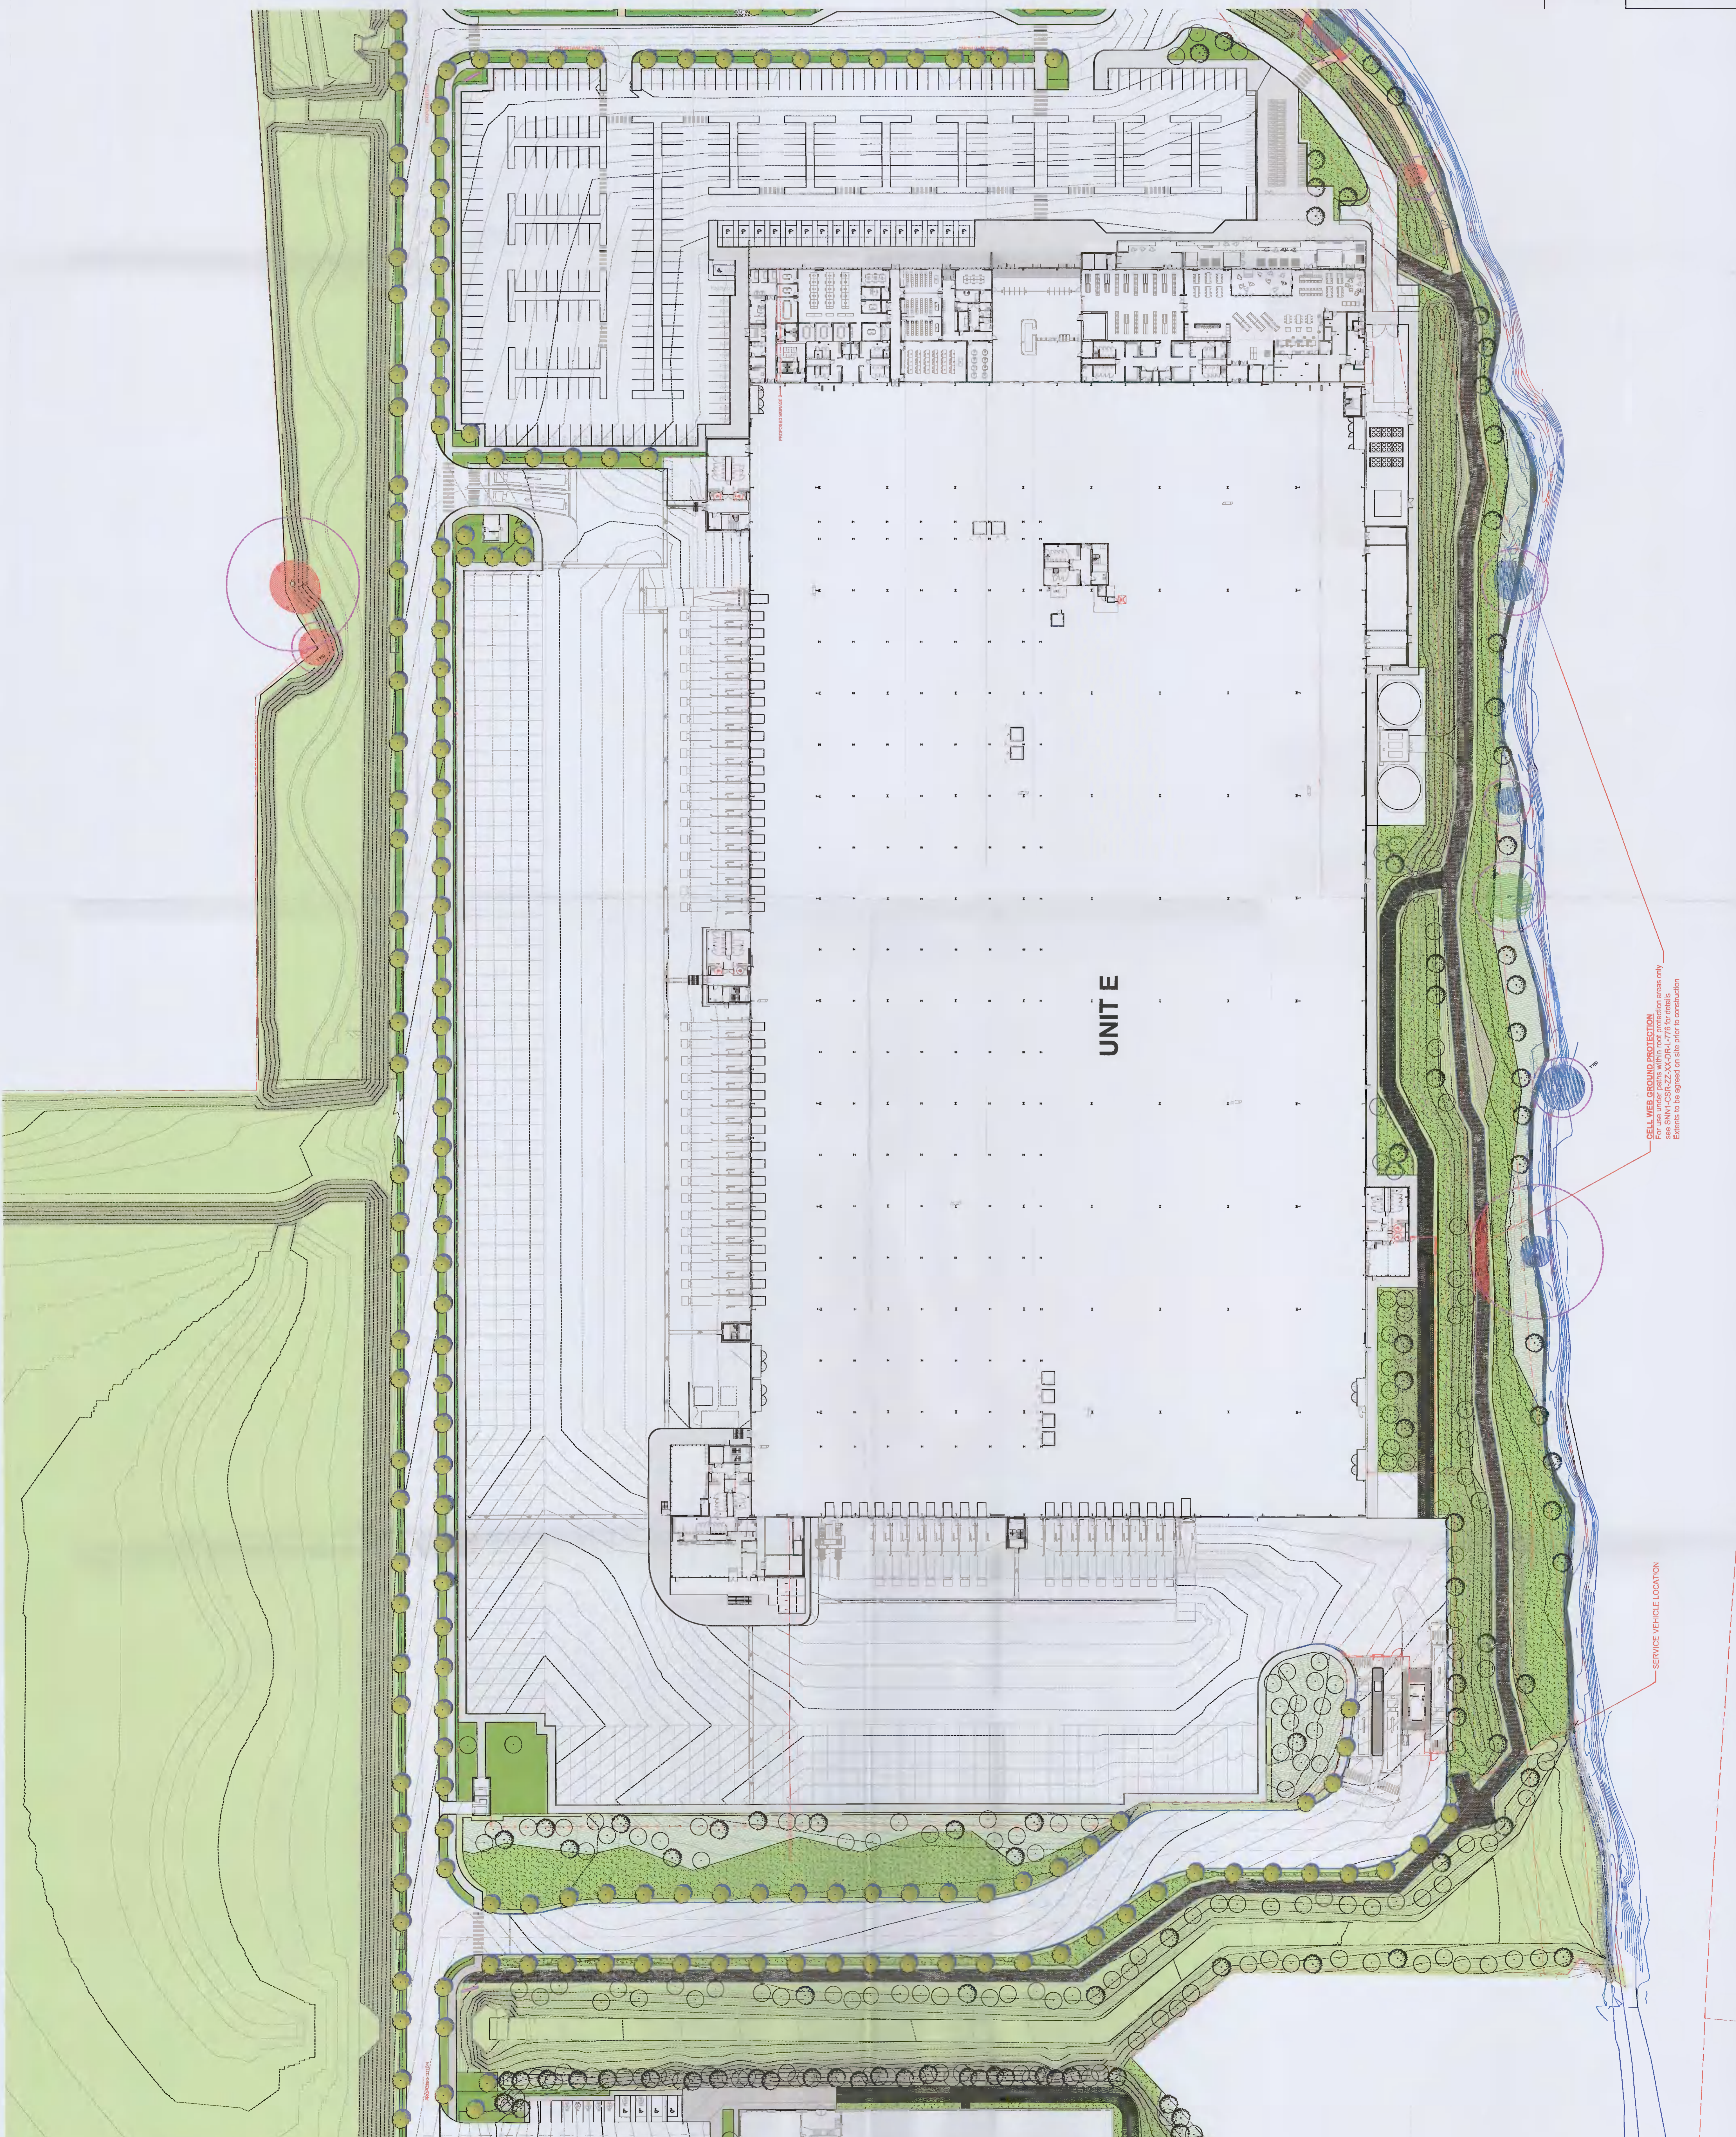

CELL WEB GROUND PROTECTION
For all under paths with road protection areas only
Extent to be agreed on site prior to construction

SERVICE VEHICLE LOCATION

REV	DATE	AMENDMENT
A	08/11/2024	SIGNAGE

PLANNING DRAWING
CUNNANE STRATTON REYNOLDS
LAND PLANNING & DESIGN

DUBLIN OFFICE
3 WOLFEWORTH PLACE DUBLIN 2
TEL: 01 661 0419 FAX: 01 661 0431
EMAIL: info@cunnane-stratton.com



PROJECT:	DATE:	NOV 21
BALDOWNE BUSINESS PARK PHASE 2	SCALE:	1:500@A0
DRAWING: LANDSCAPE MASTERPLAN UNIT E	CHECKED:	RF AF
	DWG NO:	SNI-CSP-ZZ-000-01-021