


DISCLAIMER: CONTRACTORS AND ARCHITECTS CAN ONLY BE HELD RESPONSIBLE FOR THE ACCURACY OF THE INFORMATION PROVIDED IN THIS DOCUMENT. THE INFORMATION IS PROVIDED AS A GUIDE ONLY AND IS NOT TO BE USED AS A BASIS FOR ANY DECISIONS. 

collath

An Sionnach
agus na Géanna
Fox-and-geese

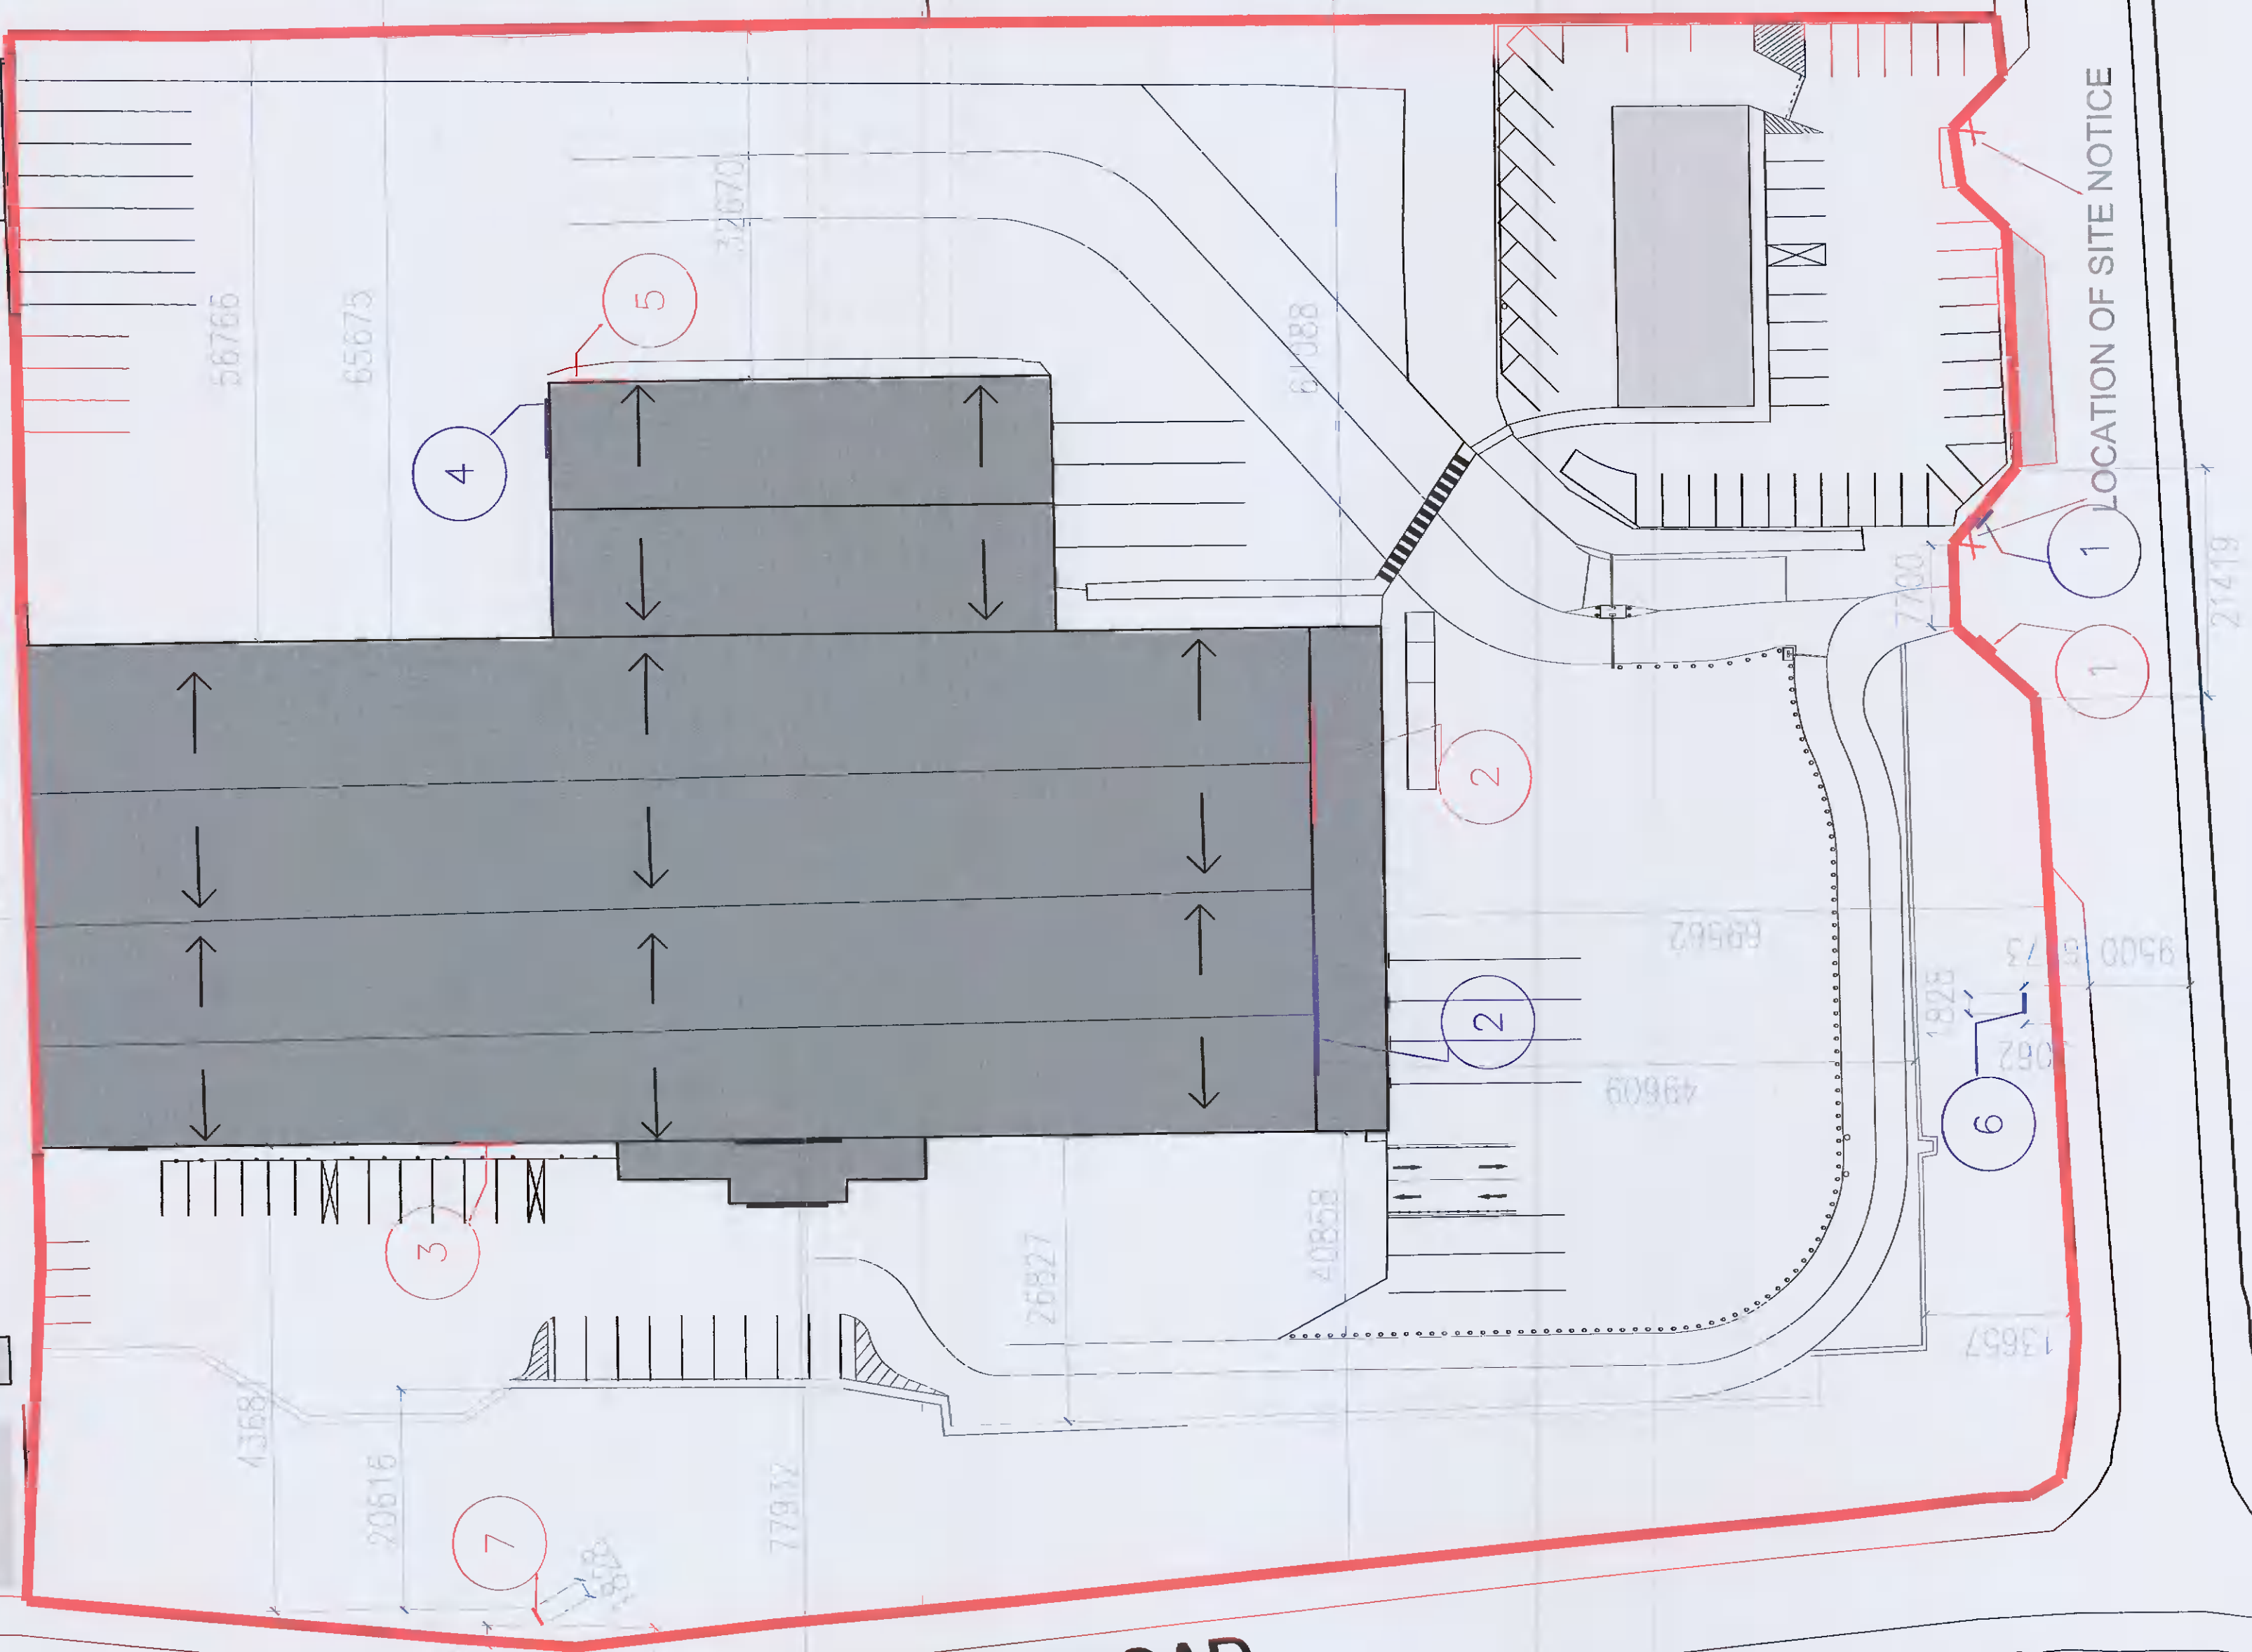


TURNPIKE ROAD

Merrywell
Indust.

KEY

- INDICATES SITE BOUNDARY
- INDICATES LOCATION OF SITE NOTICE
- INDICATES SIGNAGE TO BE MAINTAINED FROM APPLICATION SD21A0258
- INDICATES SIGNAGE TO BE WITHDRAWN FROM APPLICATION SD21A0258
- INDICATES BUILDINGS ON SITE
- INDICATES SIGNAGE TO BE MAINTAINED FROM APPLICATION SD21A0258
- INDICATES SIGNAGE TO BE WITHDRAWN FROM APPLICATION SD21A0258
- INDICATES EXISTING SIGNAGE ON SITE TO BE RETAINED

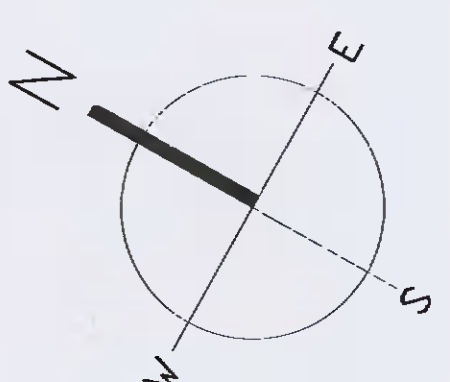

Rev	Date	Description	Author	Check	Appr
0	13.08.21	PLANNING	SM	PL	
1	22.11.21	PLANNING - ADDITIONAL INFORMATION	SM	PL	

SIG TRADING LIMITED

SIG SINGAGE APPLICATION

PROPOSED SITE LAYOUT PLAN

TODD ARCHITECTS
41-43 LANE, MAGNETS COURT
2-3RD FLOOR, 10000000000
E: INFO@TODDARCHITECTS.COM

DATE	REV	DESCRIPTION	BY	CHKD	APPD
22/11/2021	SM	PL	SM	PL	A1
21/05/21	SIG	TODD	ZZ	ZZ	ZZ
	DR	A	100	03	01