







PROJECT NO	DRAWING NO	PROJECT PHASE	SCALE	DATE	CD	CHK	CO	DRN	DATE
P20/027	01/01	PLANNING	1:100	NOV 2021	CD	CHK	CO	DRN	29/11/2021

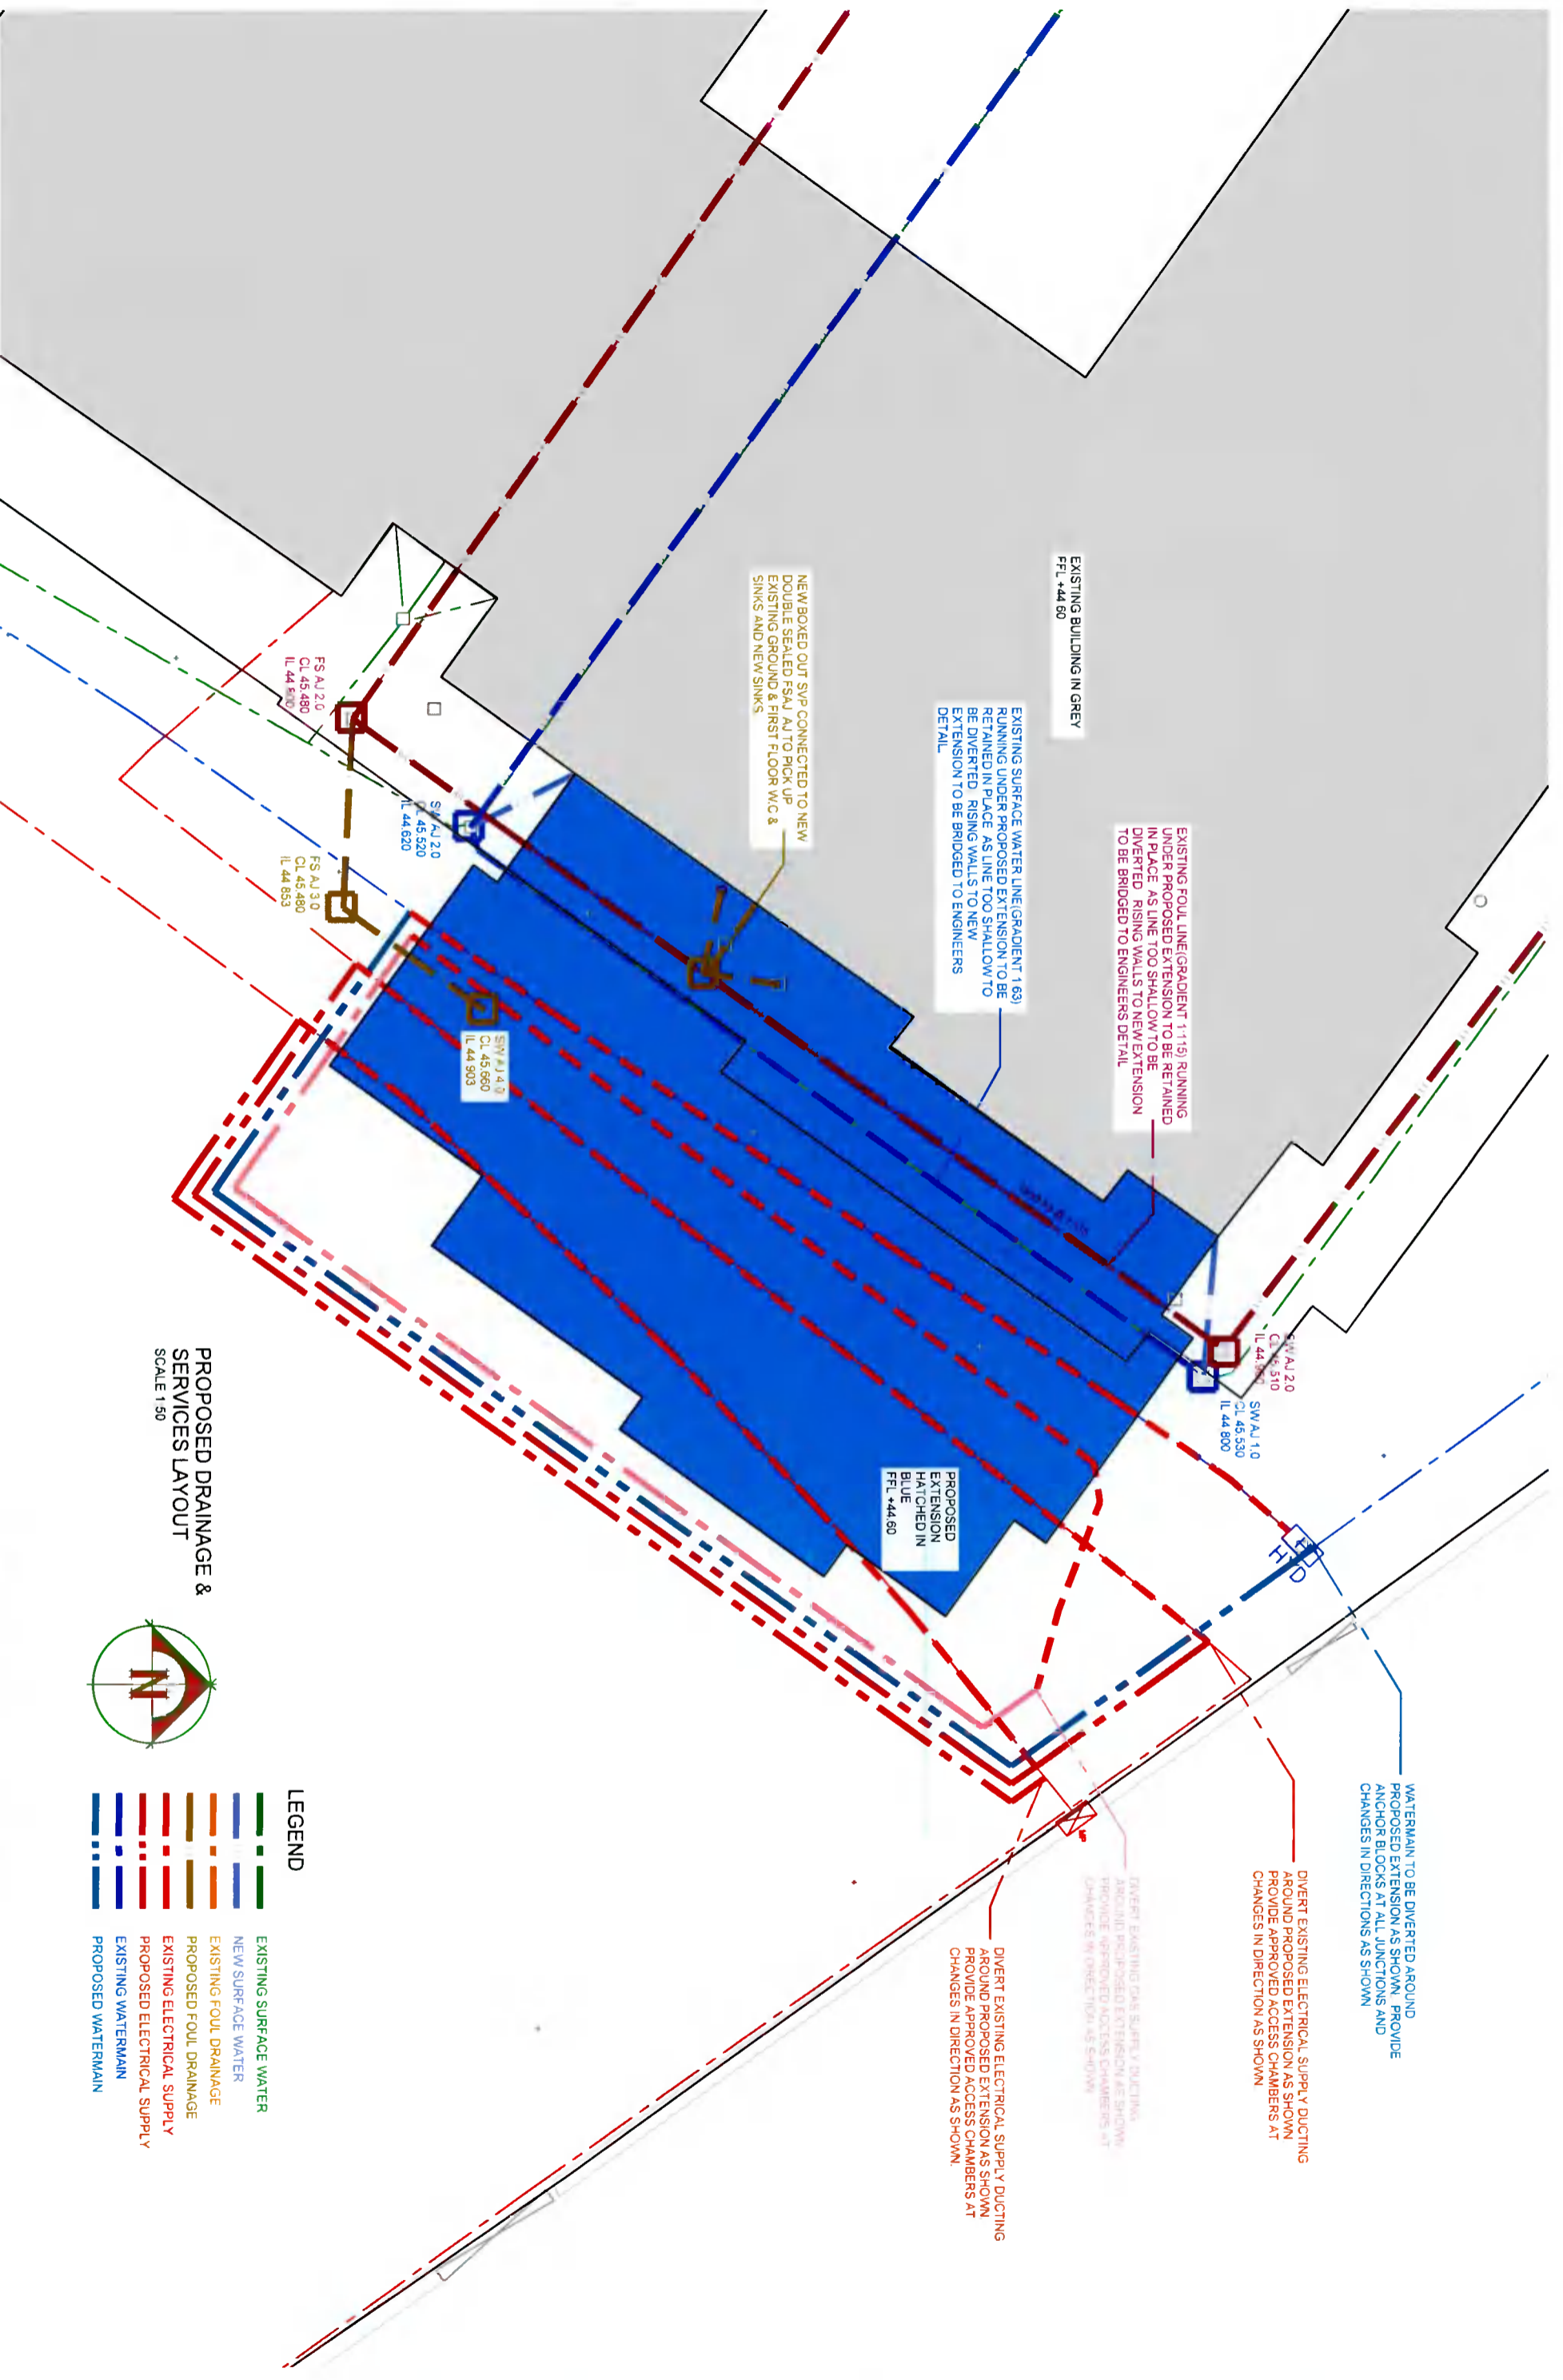

**PROPOSED DRAINAGE & SERVICES LAYOUT**  
 SCALE 1:50



- LEGEND**
- EXISTING SURFACE WATER
  - NEW SURFACE WATER
  - EXISTING FOUL DRAINAGE
  - PROPOSED FOUL DRAINAGE
  - EXISTING ELECTRICAL SUPPLY
  - PROPOSED ELECTRICAL SUPPLY
  - EXISTING WATERMAIN
  - PROPOSED WATERMAIN