




Vehicle Tracking 1 - Driving in and reverse exiting
SCALE 1:200

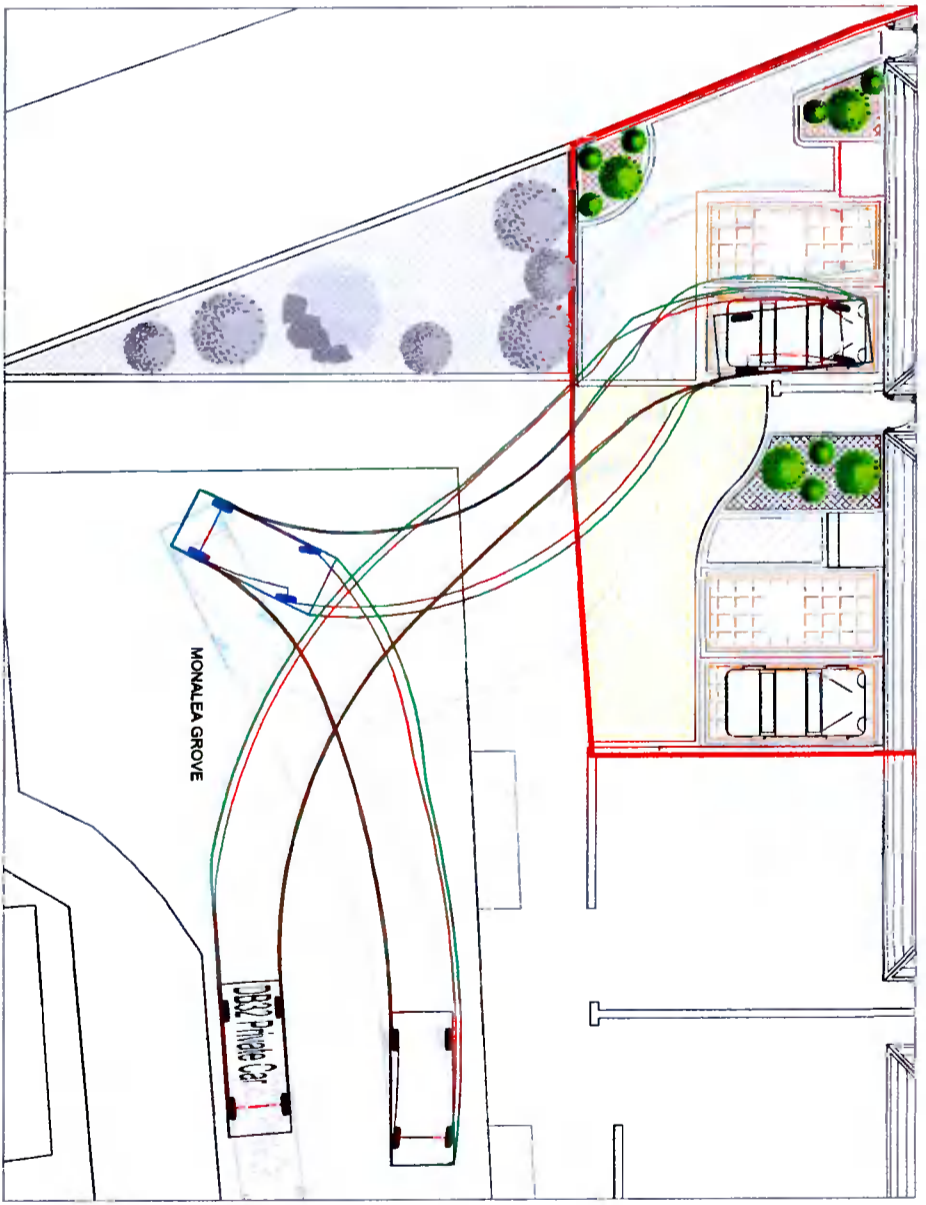


Vehicle Tracking 2 - Driving in and reverse exiting
SCALE 1:200

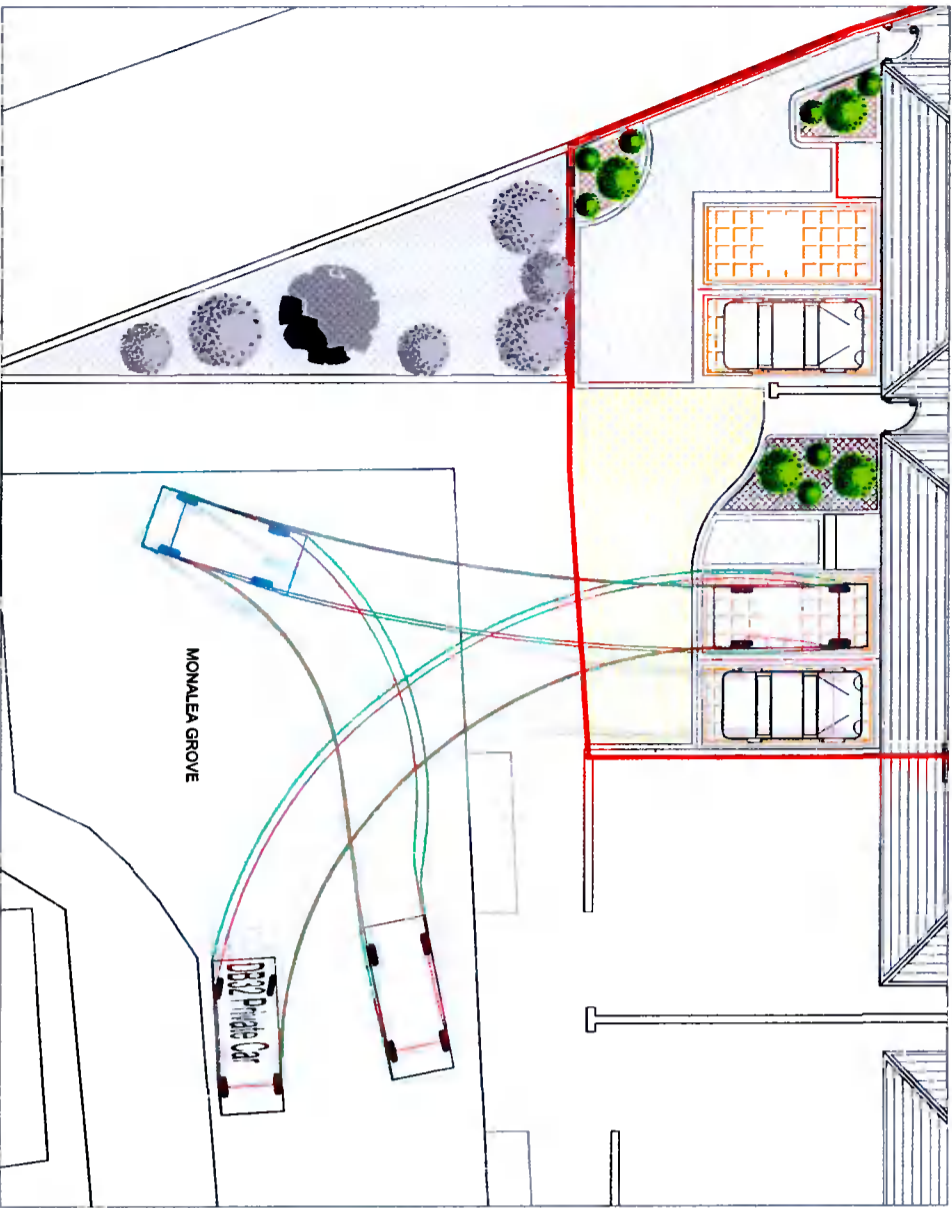

Vehicle Tracking 3 - Driving in and reverse exiting
SCALE 1:200

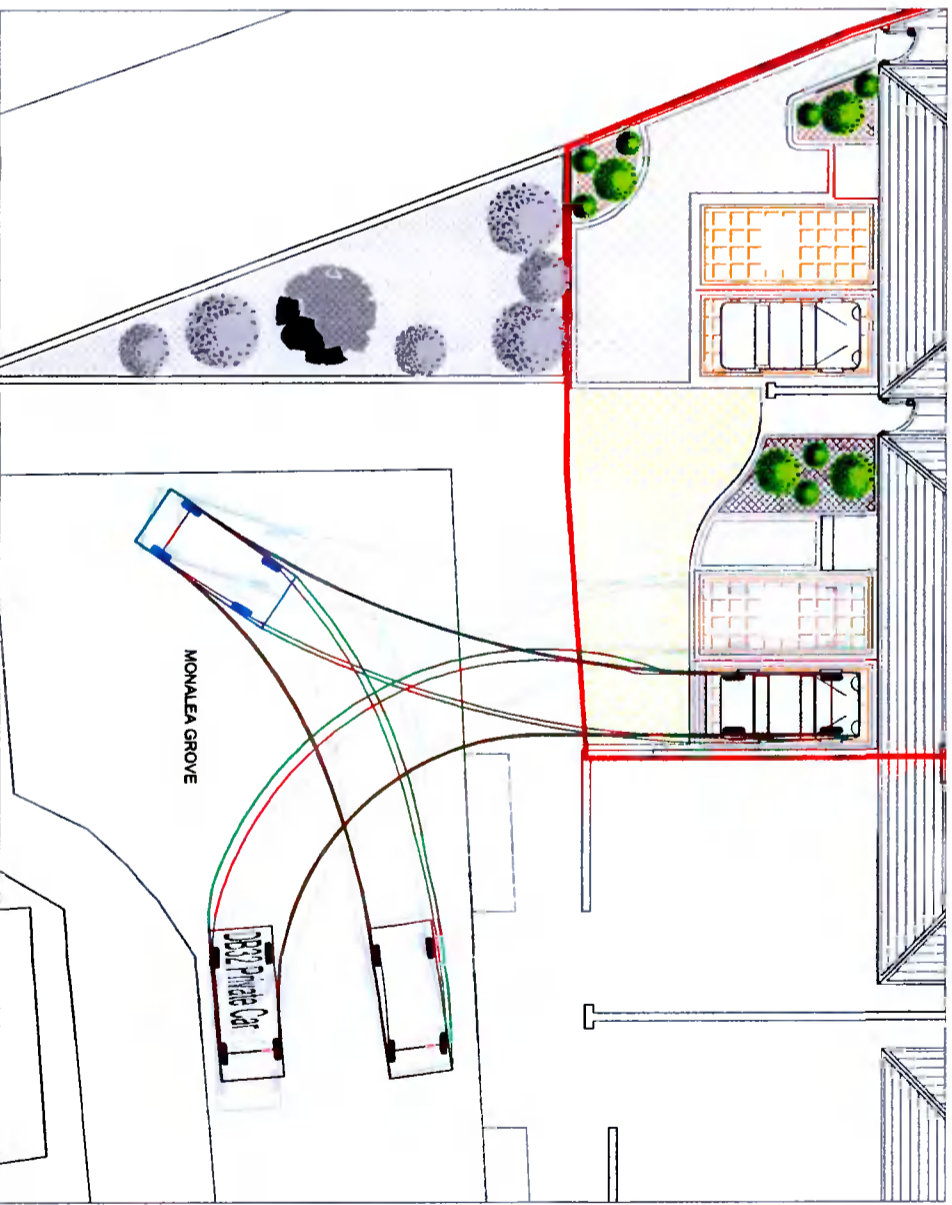

Vehicle Tracking 4 - Driving in and reverse exiting
SCALE 1:200

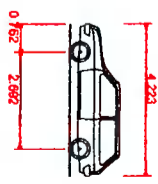

- DB32 Private Car**
- Overall Length 4.22m
 - Overall Width 1.71m
 - Overall Body Height 1.38m
 - Min Body Ground Clearance 0.23m
 - Max Track Width 1.62m
 - Lock-to-lock time 4.00s
 - Curb to Curb Turning Radius 5.76m

Dimensions of Vehicle Tracks on this drawing

Rev.	Description	Date

Client:
Peter & Barbara Thornberry
Job Title:
147 MONALEA GROVE
DUBLIN 24

Drawing Title:
Vehicular Tracking

Discipline	Drawn by	Checked by	Scale	Date	Sheet
BK	HH	BK	1:200	29/09/21	A3

SHD Consulting Engineers
Structural | Civil | Project Management
Nuligrove Enterprise Park, Rathfarnham, Dublin 14
Tel: 01-4852265
email: info@shdeng.ie www.shdeng.ie

