



Scale: NTS

Elevation 1 West
Scale 1:100

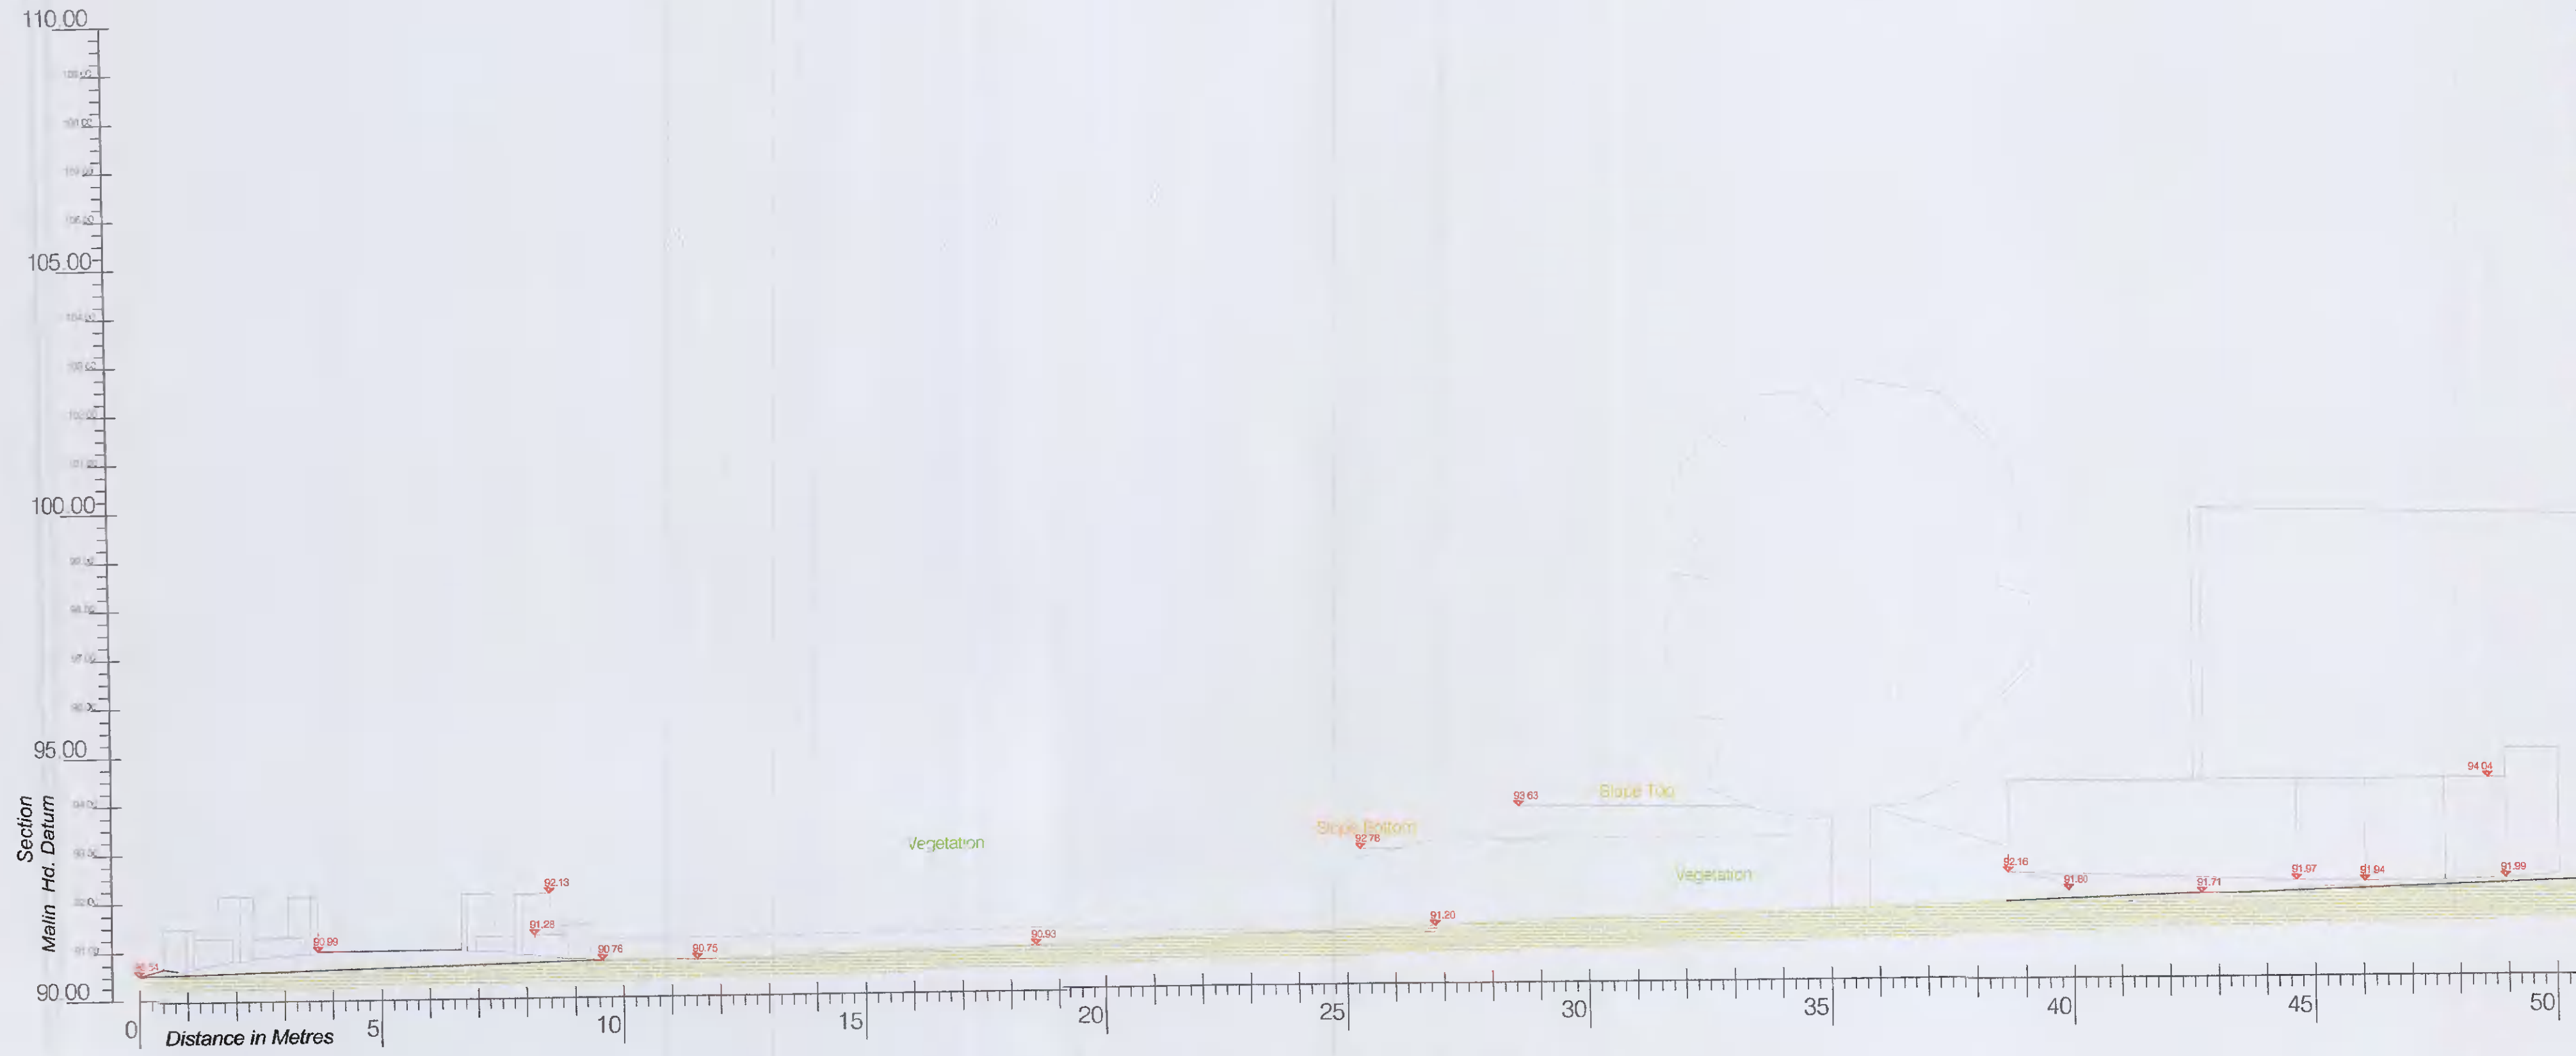

Elevation 1 West
Scale 1:100

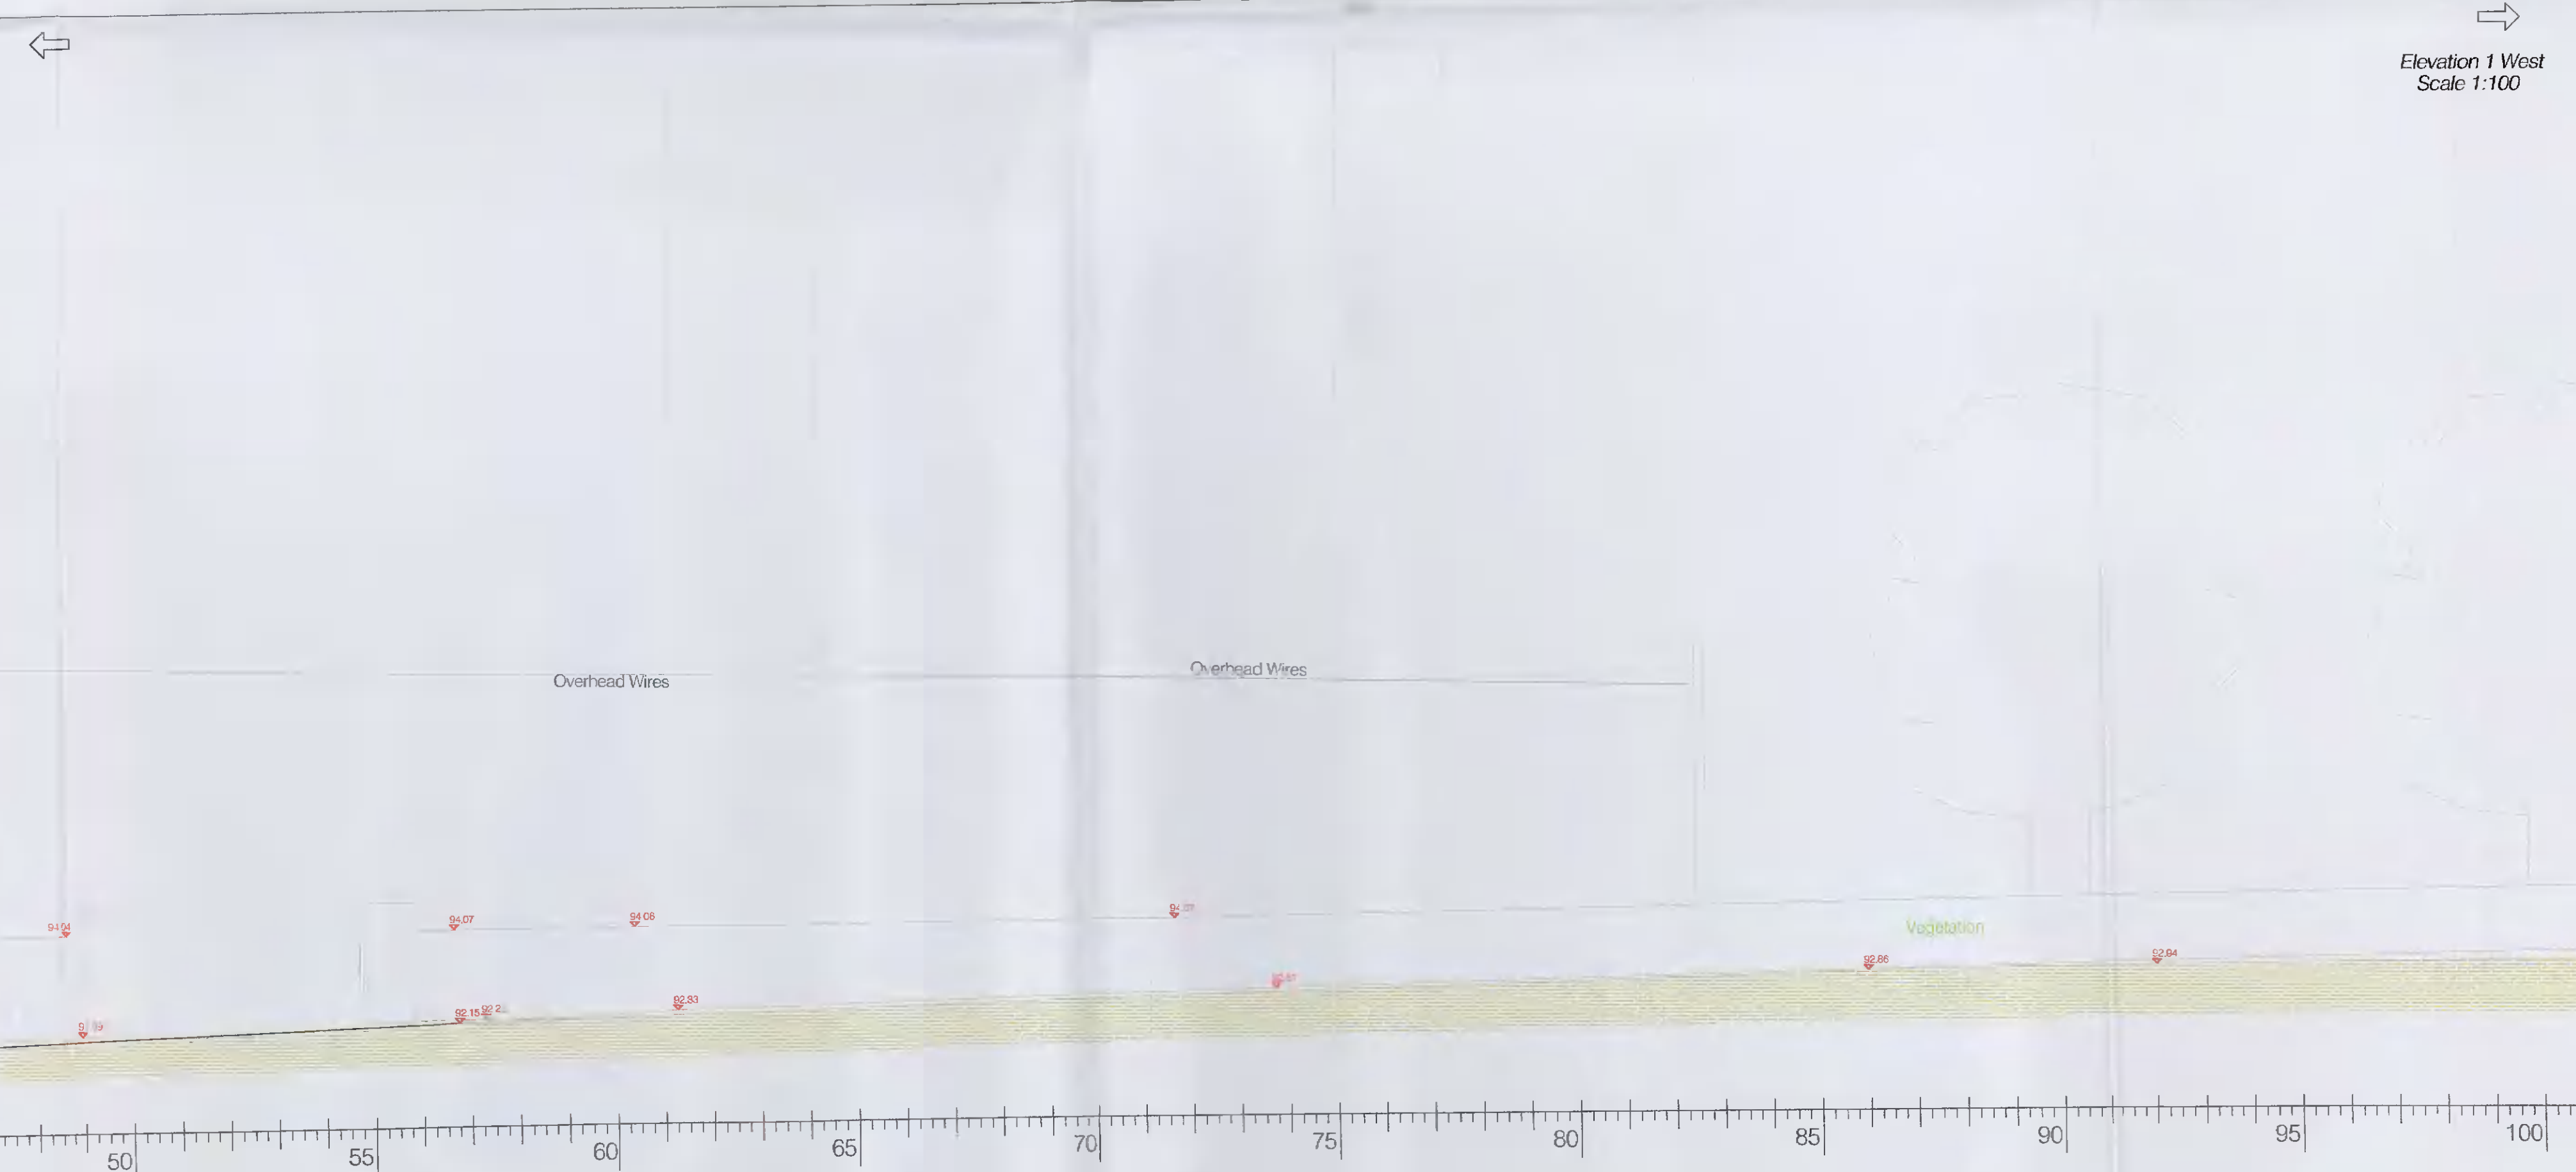

LEGEND

Street furniture & Services

Over Head Wire (LUAS) - Pylon	Road Sign	Phone Box
Flowerbed	Bus Stop	Bench Seat
Pipe	Bollard	Kiosk
Light	Beacon	Gas Cover
Barrier	Coastal Cover	Gully
Pump	Down Hole	Waste Bin
Tidal Pit	Electricity Pole	Hydrant
Bus/Tam Shelter	Telegraph pole	Fire Hydrant
Postbox	CCTV Pole	ESB Box
Valve - General	CCTV Camera Pole	ESB Inspection Cover
Water Valve	Lamp Post	Traffic Control Box
Gas Valve	Foot Manhole	LUAS Technical Cubicle
Subsea Valve	Surface Water MH	Traffic Warning Machine
Air Valve	Manhole	Water Meter Cover
Step Cover	Air Conditioning Vents	Telecom Inspection Cover
C/P Post	Services Inspection Cover	Monument / Totals
Marker Post	Traffic Inspection Cover	Traffic Storage
Traffic Light	Cable TV Inspection Cover	Baseboard: MH, Cover & Pipe
Flashing Motor	ESB Inspection Cover	Defield Aerial Mast
Plane Aerial Mast	NTL Inspection Cover	Stay for pole
Smart Card Validator	Ercom Inspection Cover	Pipe Protection
Unknown Valve	Roofing Eye	Washout

Natural Features

Surface Charge	Water Level	Grill
Land Drain	Crown Level	Fall Way
Bottom of Slope	Invert level	Green
Top of Slope	Bed Level	TBX
Ditch	Spotlight	Other
Water Edge / Lake / Pond	Tree Deciduous	Survey Station
Hedge / Trees Dip Line / Vegetation	Tree Coniferous	Photo point

Built Features

Building	Floor Level
Edge of Road	Apex Height
Kerb Bottom	Eave Height
Kerb Top	Parapet Height
Bridge Abutment	Soffit Elevation
Bridge Deck	Step Level
Slope Pasapad	Road Scar
Building Facade	Top of Fence
Footpath / Platform Train & Tram	Wall / Retaining Wall
Damp Proof Course / Weep	Walkway / Train Pad / Outing / Ramp
Decorative Pylon & Gas Pylon / LUAS Trackbed	Building Canopy / Roof / Chawning
Cycleway / Private Landings Area	

Murphy Surveys Ltd. Disclaimer

The user or recipient of this survey data understands and acknowledges that this data may be inaccurate or contain errors or omissions and the user or recipient assumes full responsibility for any risks or damages resulting from arising from, or in connection with any use of or reliance upon data displayed herein. Although significant care has been exercised to produce surveys that satisfy survey accuracy standards, these surveys are only as accurate as the source data from which they were compiled. Although all reasonable steps have been taken to locate all features visible at the time of the survey, there is no guarantee that all will be shown on the drawing, as some above ground features may have obstructed the survey. Wherever possible, areas unable to be surveyed will be labelled as "UTS".

The Company shall not be liable for any inaccuracy of the data provided beyond the specified scale or accuracy, or for any matters resulting from their use for purposes other than that stated in the Contract. No liability shall attach to the Surveyor in respect of any consequential loss or damages suffered by the Client.

The Client must promptly notify the Company of any errors in mapping of which it becomes aware, if misleading, inaccurate or otherwise inappropriate information is brought to the Company's attention or the Company itself identifies any such impression or error in a survey, it shall use its reasonable endeavours to fix or remove it and if necessary in certain instances, the Company being on notice of any such misleading, inaccurate or otherwise inappropriate information, it will re-conduct the survey and reproduce the data to within the specified scale or accuracy.

Map Sheet Layout:

Site Location:

North

Surveyed by: L2	Date: 17.06.2021	Datum: Main Head
Drawn by: CC, PK	Date: 17.06.2021	Grid System: Irish National Grid
Checked by: PK	Date: 17.06.2021	North Arrow: Grid

No.	Date	Description
1	17.06.2021	Final Drawing
1	22.06.2021	Drawn: 2 sheets, Elevation 1 added

SOCIETY OF CHARTERED SURVEYORS IRELAND

EUROPEAN GPR ASSOCIATION

RICS (Royal Institution of Chartered Surveyors)

THE SURVEY ASSOCIATION

Murphy GEOSPATIAL

Topographic surveys, Measured Building Surveys, Setting Out, As-Built Surveys, Photographic Surveys, Legal Mapping, Pipeline Surveys, Technical Locations, Street Photography, Laser Scanning, Aerial Photography

Kildare Cork Dublin Belfast Glasgow Manchester London

Head Office
Global House
Kilcullen Business Campus
Kilcullen Co. Kildare
Ireland

Phone: (+353) 045 484040
Fax: (+353) 045 484004
Email: info@murphysurveys.ie

Client:	Greenwalk Development Ltd
Project:	Topo GPR - Kingswood lands
Date:	17.06.2021
Scale:	As Shown@A1
Description:	Elevations
Drawing Number:	MGL41890_EL_ITM_Rev1-1

© Copyright 2021 MURPHY GEOSPATIAL LTD