
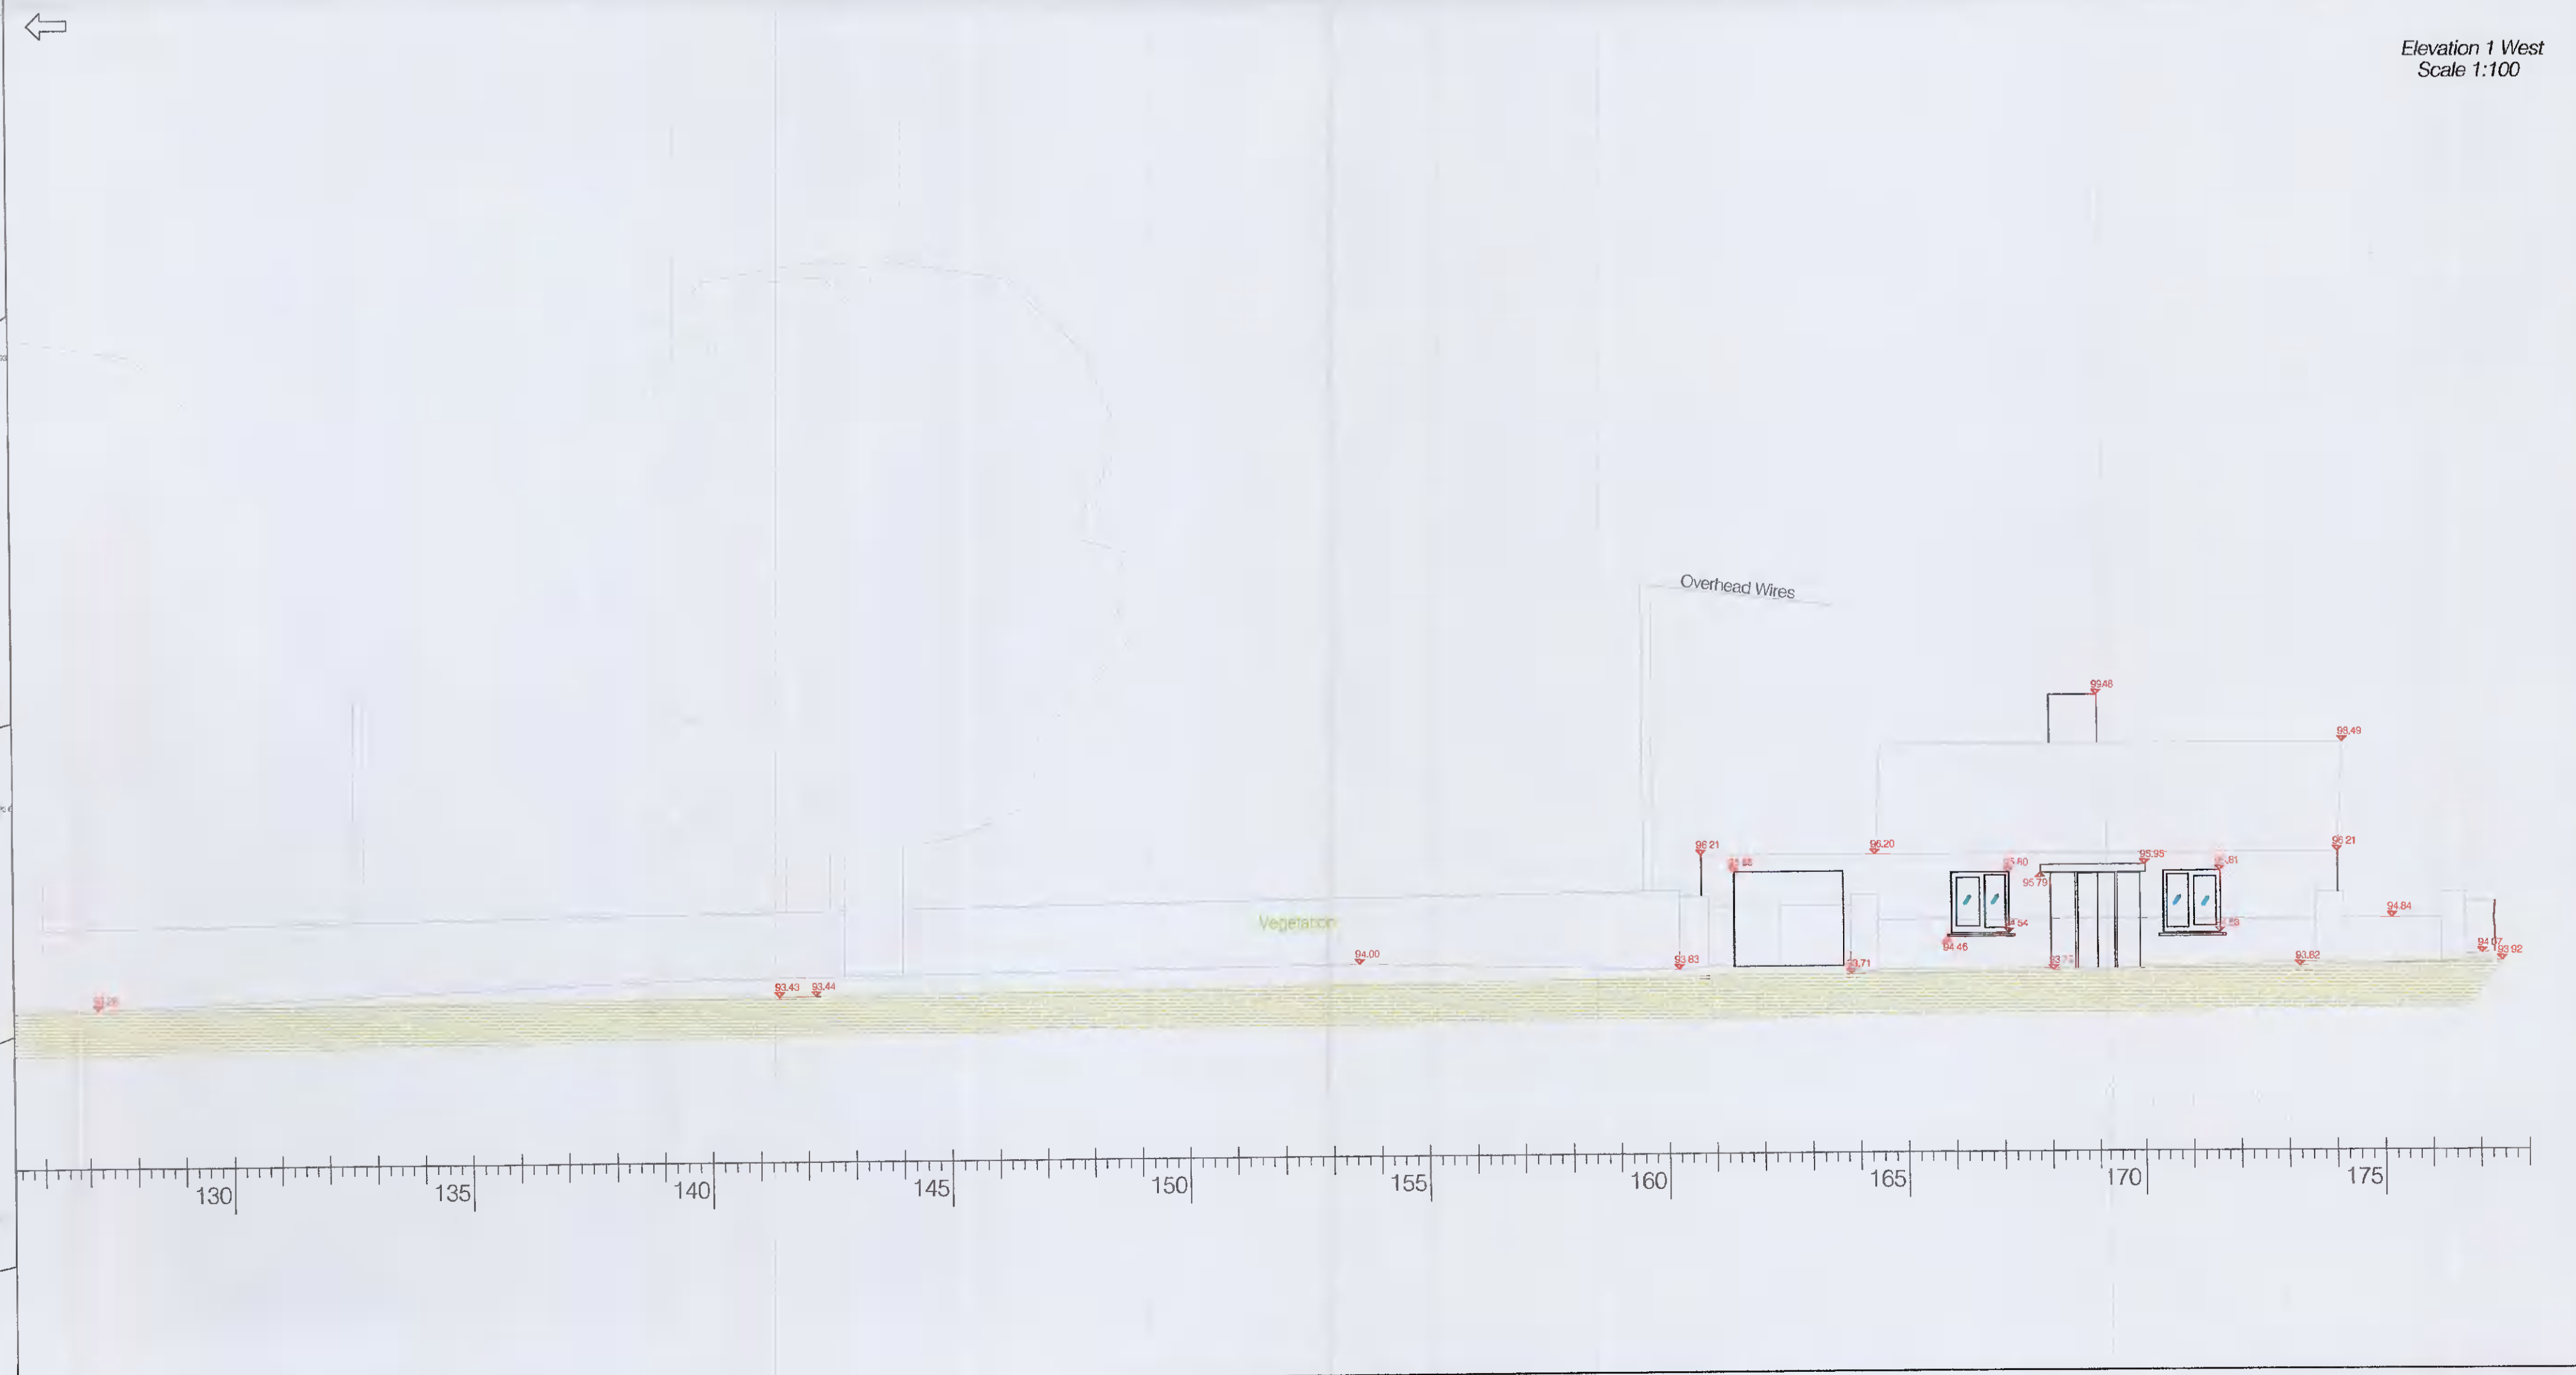


Scale: NTS

Elevation 1 West
Scale 1:100

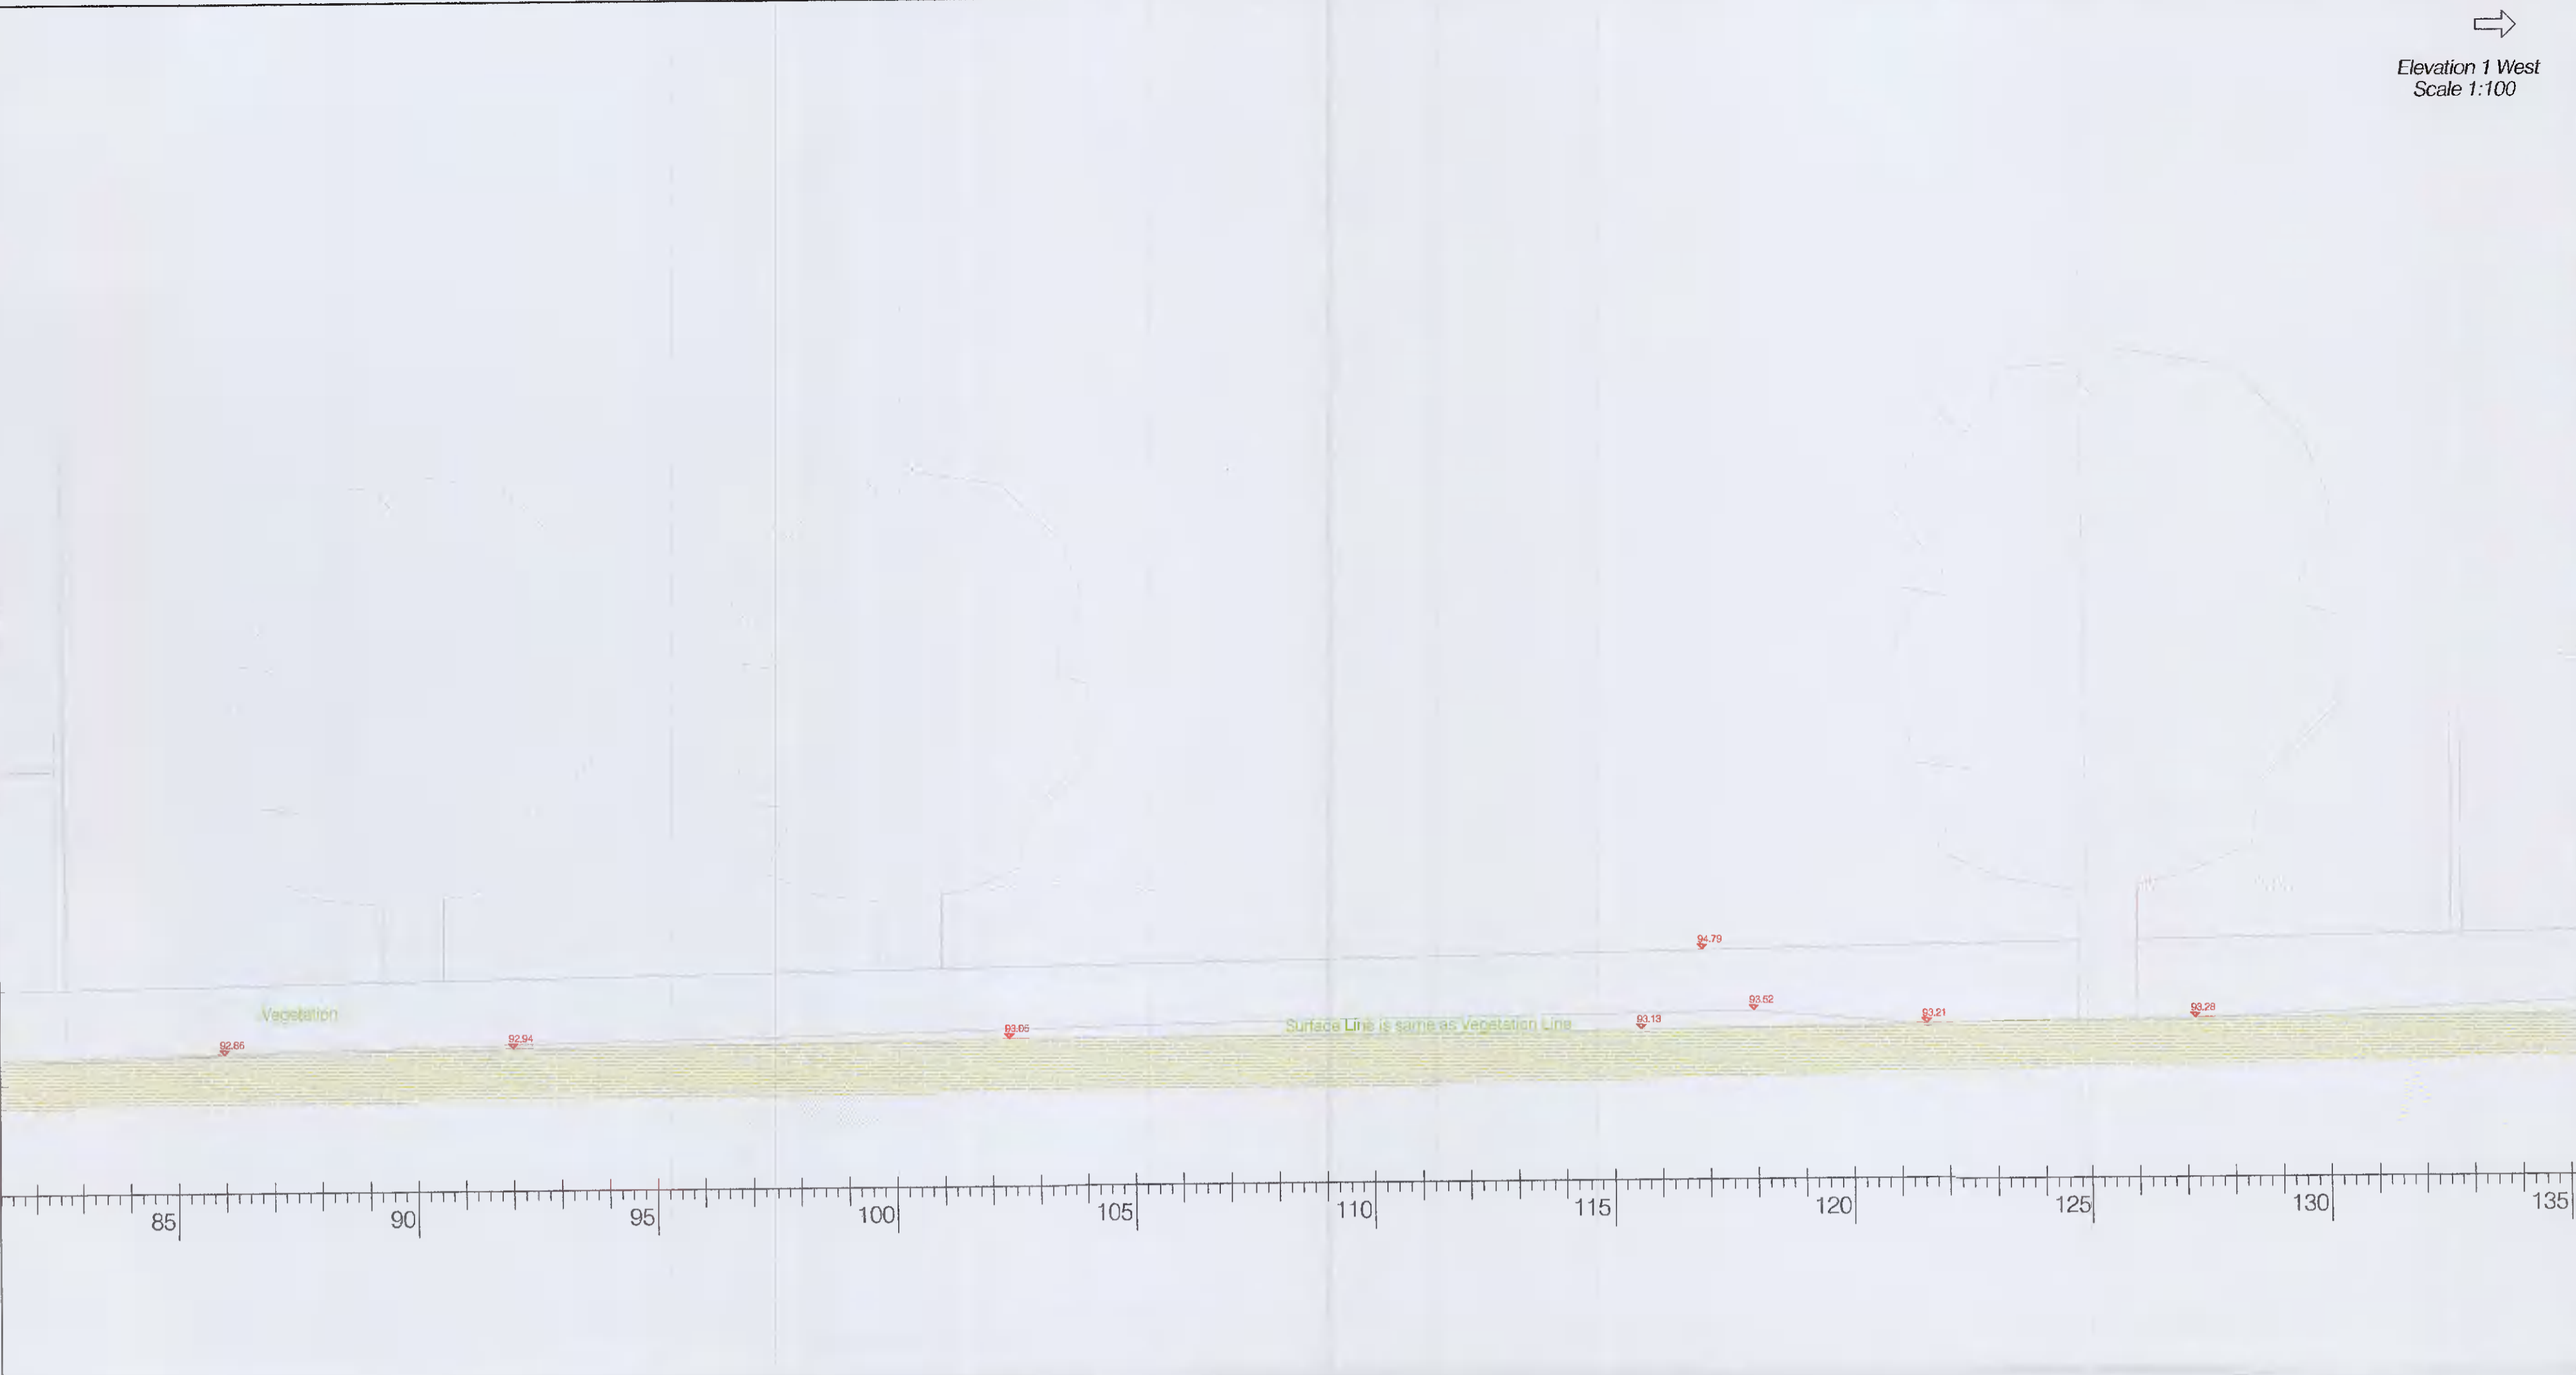

LEGEND

Street furniture & Services

Over Head Wires (LUAS) - Pylon ESB	Phone Box
Flowerbed	Bench Seat
Pipe	Keek
Light	Gas Cover
Barter	Beacon
Pump	Coastline Cover
Trash Bin	Electricity Pole
Bus/Term Shelter	Teleguide Pole
Postbox	CCS Pole
Valve - General	CCTV Camera Pole
Water Valve	Lamp Post
Gas Valve	Food Machine
Space Valve	Surface Water M/I
Air Valve	Manholes
Stop Dock	Air Conditioning Units
C/P Post	Services Inspection Cover
Marker Post	Traffic Inspection Cover
Parking Motor	ESAT Inspection Cover
Plane Aerial Mark	NTL Inspection Cover
Smart Card Validator	Elcom Inspection Cover
Unknown Valve	Flooding Eye

Natural Features

Surface Change	Water Level
Land Drain	Down Level
Bottom of Slope	Level Level
Top of Slope	Dirt Level
Ditch	Spotlight
Water Edge / Lake / Pond	
Hedge / Trees Drip Line / Vegetation	
Tree Coniferous	Tree Deciduous
	Top of Tree

Built Features

Roads & Road Markings


Building	Fence	Floor Level
Edge of Road	Gate	Apex Height
Kerb Bottom	Road Centreline	Excess Height
Kerb Top	Top of Wall	Parapet Height
Bridge Abutment	Hoarding	Soil Elevation
Bridge Deck	Property Line	Step Level
Bridge Parapet	Road Scar	Concrete Pad
Building Facade	Top of Fence	Track
Footpath / Platform Train & Tram	Wall / Retaining Wall	
Clamp Proof Course / Verge	Railway / Tram Rail / Gaiting / Ramp	
Bridge Pier / Wall & Gate Pier / LUAS Trackbed	Building Canopy / Roof / Overhang	
Cyoteway / Private Landing Area		

Murphy Surveys Ltd. Disclaimer

The user or recipient of this survey data understands and acknowledges this data may be inaccurate or contain errors or omissions and the user or recipient assumes full responsibility for any risks or damages resulting from, arising from, or in connection with any use of or reliance upon data displayed herein. Although significant care has been exercised to produce surveys that satisfy survey accuracy standards, these surveys are only as accurate as the source data from which they were compiled. Although all reasonable steps have been taken to locate all features visible at the time of the survey, there is no guarantee that all will be shown or the drawing, as some above ground features may have obstructed the survey. Wherever possible, areas unable to be surveyed will be labelled as "UTS".

The Company shall not be liable for any inaccuracy of the data provided beyond the specified scale or accuracy, or for any matters resulting from their use for purposes other than that stated in the Contract. No liability shall attach to the Surveyor in respect of any consequential loss or damages suffered by the Client.

The Client must promptly notify the Company of any errors in mapping of which it becomes aware, if misleading, inaccurate or otherwise inappropriate information is brought to the Company's attention or the Company itself identifies any such imprecision or error in a survey, it shall use its reasonable endeavours to fix or remove it and if necessary in certain instances, the Company being on notice of any such misleading, inaccurate or otherwise inappropriate information, it will re-conduct the survey and reproduce the data to within the specified scale or accuracy.

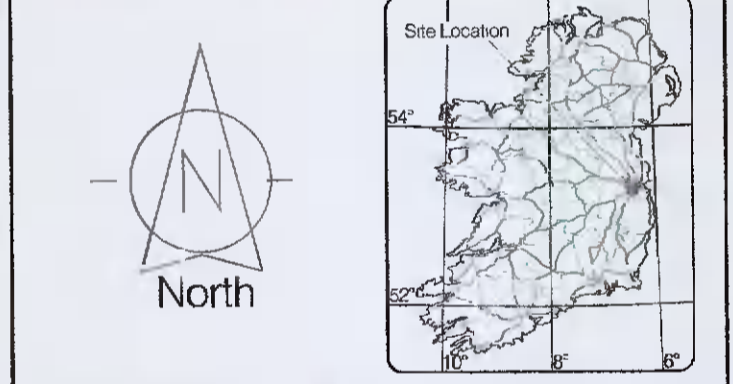

Surveyed by: L2	Date: 17.05.2021	Drawn: Main Head
Drawn by: CC, PI	Date: 17.06.2021	Grid System: Irish National Grid
Checked by: PK	Date: 17.06.2021	High Precision Grid: <input type="checkbox"/> <input checked="" type="checkbox"/>

Revisions

No.	Date	Description
0	17.06.2021	First Drawing
1	22.08.2021	Elevation 2 extracted, Elevation 1 added



Murphy GEOSPATIAL

Topographic surveys, Measured Building Surveys, Batting Out, 3D Built Surveys, Hydrographic Surveys, Light Mapping, Pipeline Surveys, Service Location, General Photogrammetry, Laser Scanning, Rectified Photography

Kildare Cork Dublin Belfast Glasgow Manchester London

Head Office
 Global House
 Kilsallan Business Campus
 Kilsallan Co. Kildare
 Ireland

Phone: (+353) 045 484040
 Fax: (+353) 045 484004
 Email: info@murphysurveys.ie

Client: Greenwalk Development Ltd

Project: Topo GPR - Kingswood lands

Date: 17.06.2021 **Scale:** As Shown@A1

Description: Elevations

Drawing Number: MGL41890_EL_ITM_Rev1-2
 © Copyright 2021 MURPHY GEOSPATIAL LTD