


PROPOSED SIDE ELEVATION

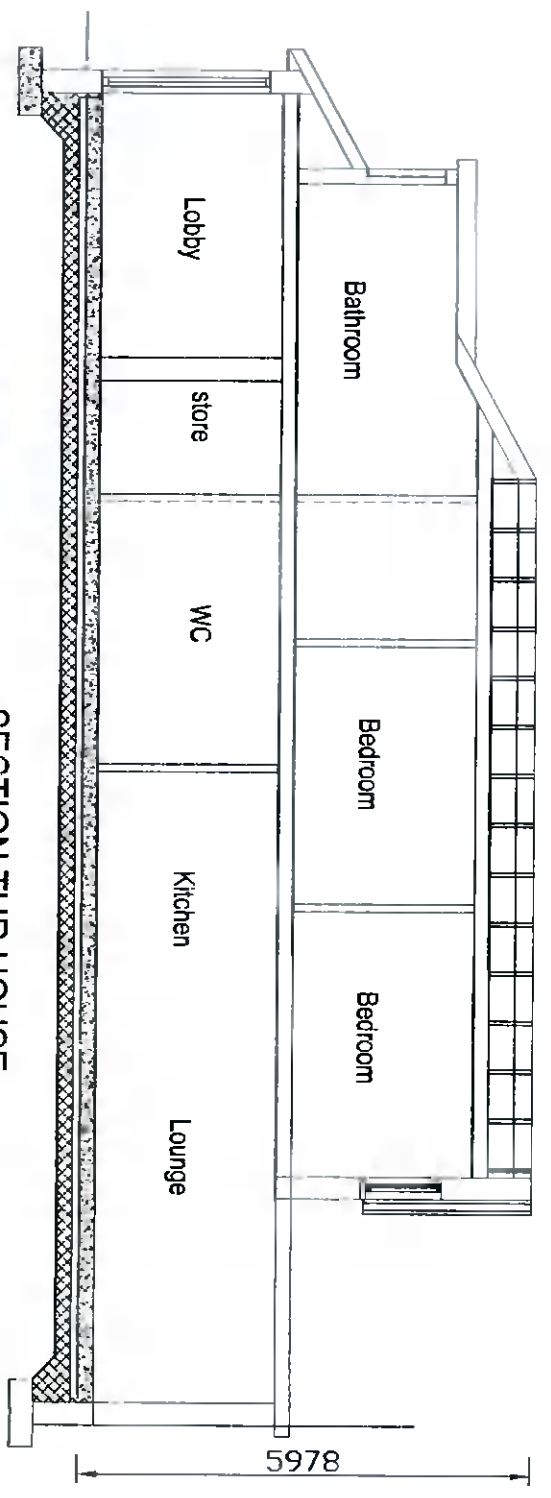

SECTION THR HOUSE


**FILLS**  
THE FOUNDATIONS ARE TO BE DESIGNED AND CONSTRUCTED TO STRUCTURAL ENGINEERS DETAILS AND SPECIFICATIONS.

**GROUND FLOOR**  



LOCATION OF RAISED SWAMP PIPE AND EXISTING TO BE CONSIDERED ON SITE

ALL BUILDING CONSTRUCTION TO COMPLY WITH CURRENT BUILDING REGULATIONS MATERIALS USED TO BE APPROVED AND CERTIFIED FOR USE BUILT IN CONJUNCTION WITH CURRENT REGULATIONS AND PLANNING CONDITIONS

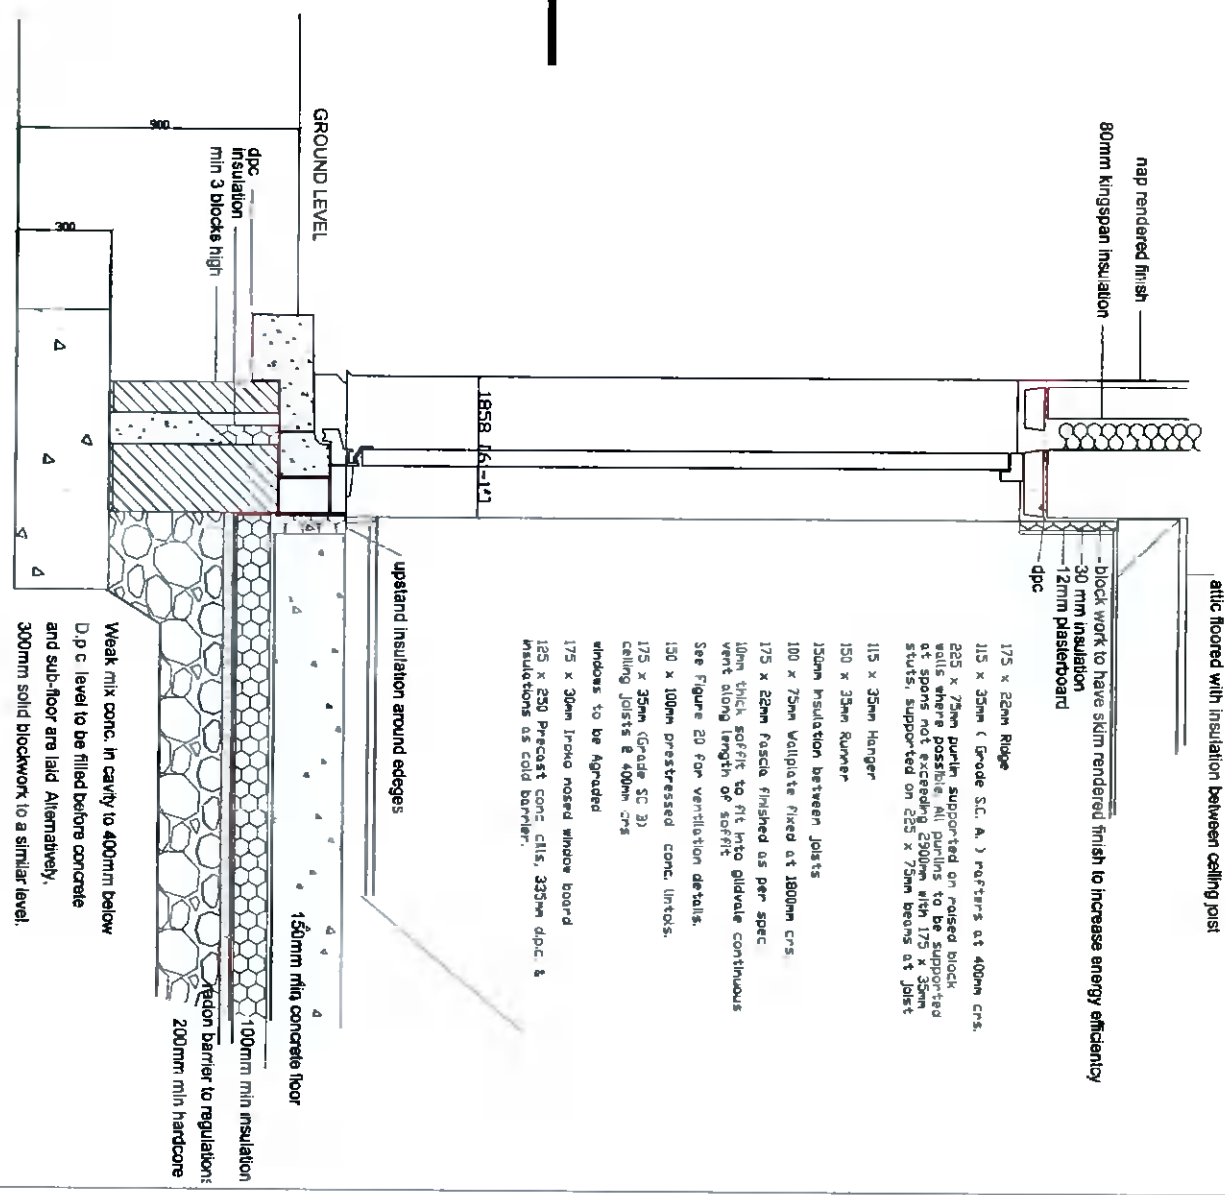

DETAIL C / FOUNDATION DOOR DETAIL

SCALE 1:25



H2B 20 MAY VIEW KILDALY CO. WEAH  
PROJECT  
PROPOSED NEW HOUSE  
ELIZABETH MURPHY  
18 ORANGEVIEW DRIVE CLONALKIN  
DUBLIN 22

designed by  
JACQUE GUINN  
checked by  
BRENDAN JOHNSTON  
PROPOSED ELEVATIONS

project number:	2010-12	date:	10/01/2021
drawing number:	2018-4R R1	scale:	1:100
date:		no:	A3

url: 011 4030922 / 0871 326871