


**GATES ELEVATION
SCALE 1:10**

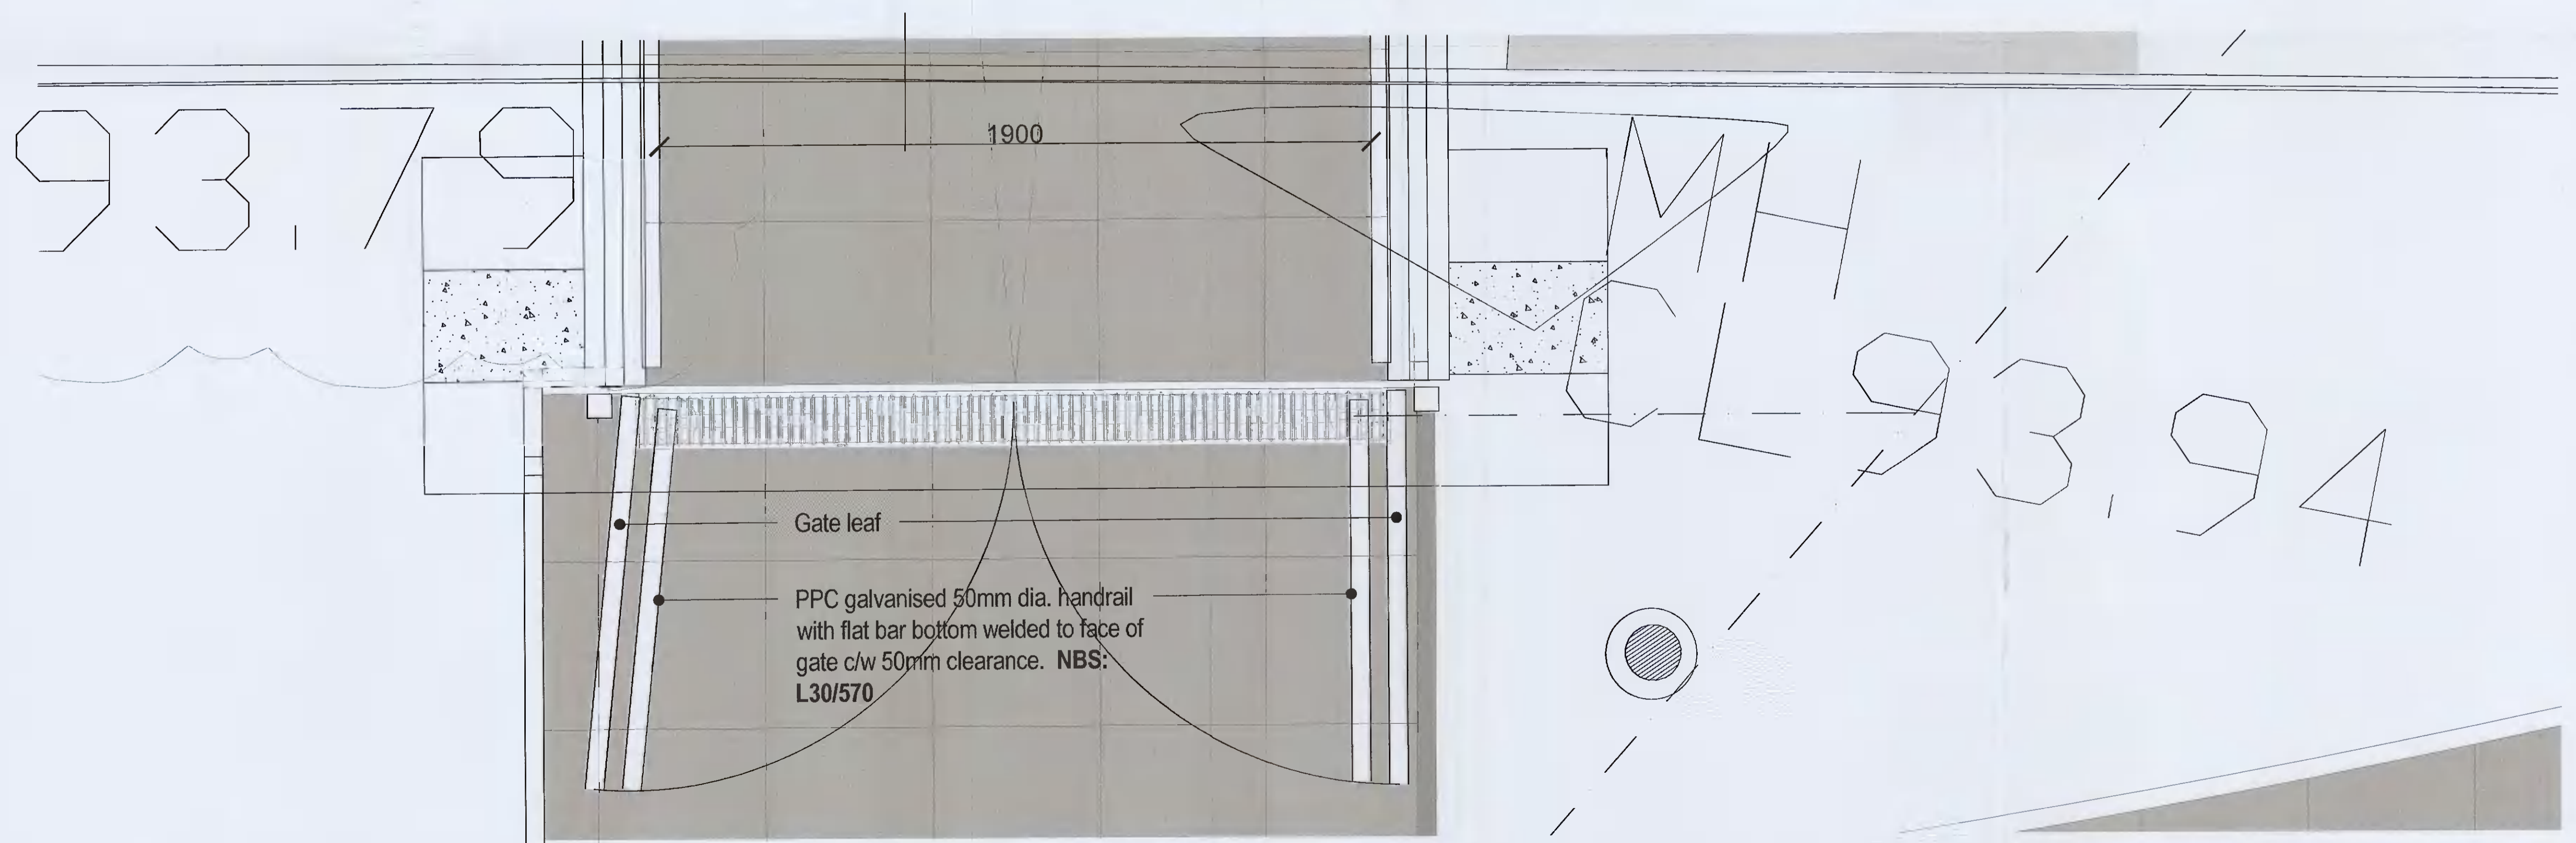

**GATES PLAN
SCALE 1:10**

Notes:
 1. Do not scale
 2. Contractor to check all dimensions and report omissions and errors to the Architect.
 3. Hamilton Architects LLP accepts no liability for use of this drawing by parties other than the party for whom it was prepared or for purposes other than those for which it was prepared.
 4. If this drawing is issued in digital format as an uncontrolled version to enable the recipient to prepare their own documents, the recipient is responsible for ensuring that they are using the latest version of the drawing. Hamilton Architects LLP accepts no liability for any alterations or additions to or discrepancies arising out of any change to such project information that occurs after it is issued by Hamilton Architects LLP.
 5. This drawing does not contain shared coordinates and is not issued for coordination purposes.

TECHNOLOGICAL UNIVERSITY, DUBLIN
 AIRTON CLOSE
 FOOTBRIDGE
 PROPOSED DETAILS
 PLANNING 1:10@A1 29.11.21
 Project No. Originator Zone Level Type Role Number Rev
 18132 HAM XX 00 DR A 00009 P1



Rev	Description	Date	Initial	CHK'D	W:	MP	MP
P1	First Issue	29.11.21	MP	MP			