



ALL DIMENSIONS TO BE CHECKED ON SITE
NO DIMENSIONS TO BE SCALED FROM THIS DRAWING
DRAWING IS TO BE READ IN CONJUNCTION WITH RELEVANT CONSULTANTS DRAWINGS

Legend:


Irish Transverse Mercator (ITM)
MALIN HEAD LEVELLING DATUM
OS Licence No.: 50145077

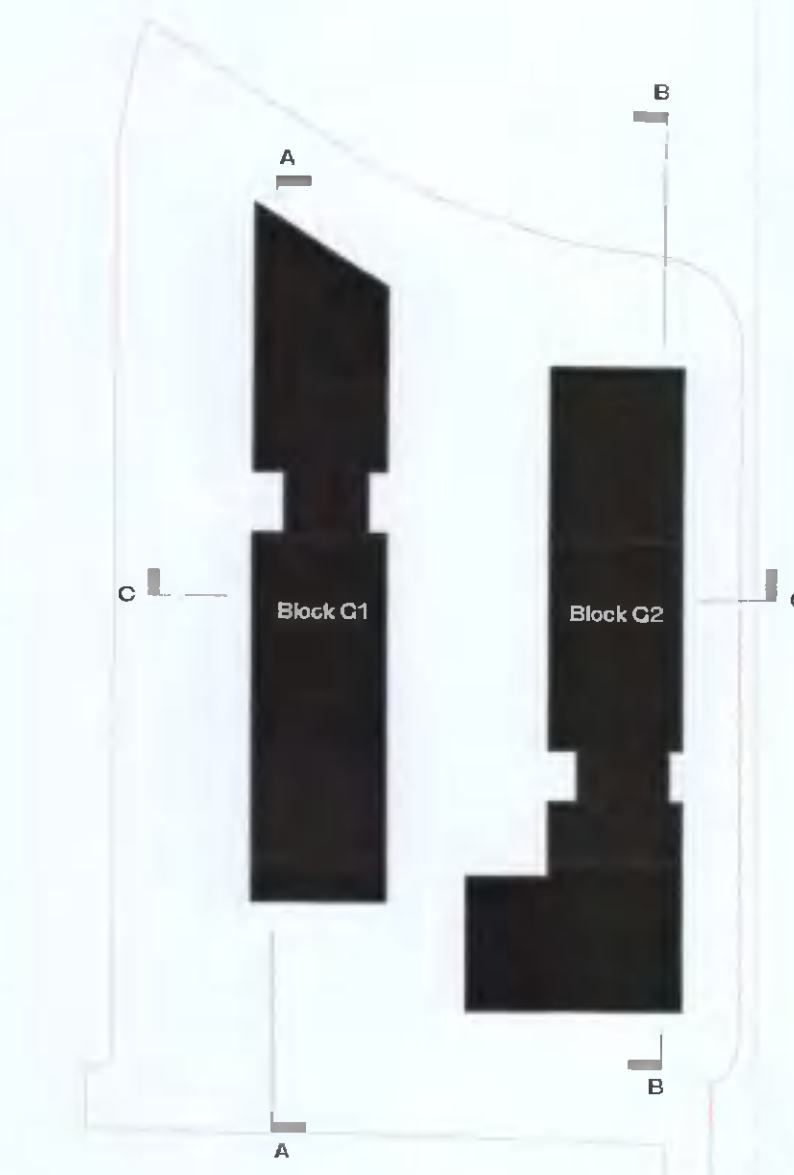

1 GA - SECTION - AA
1 : 200

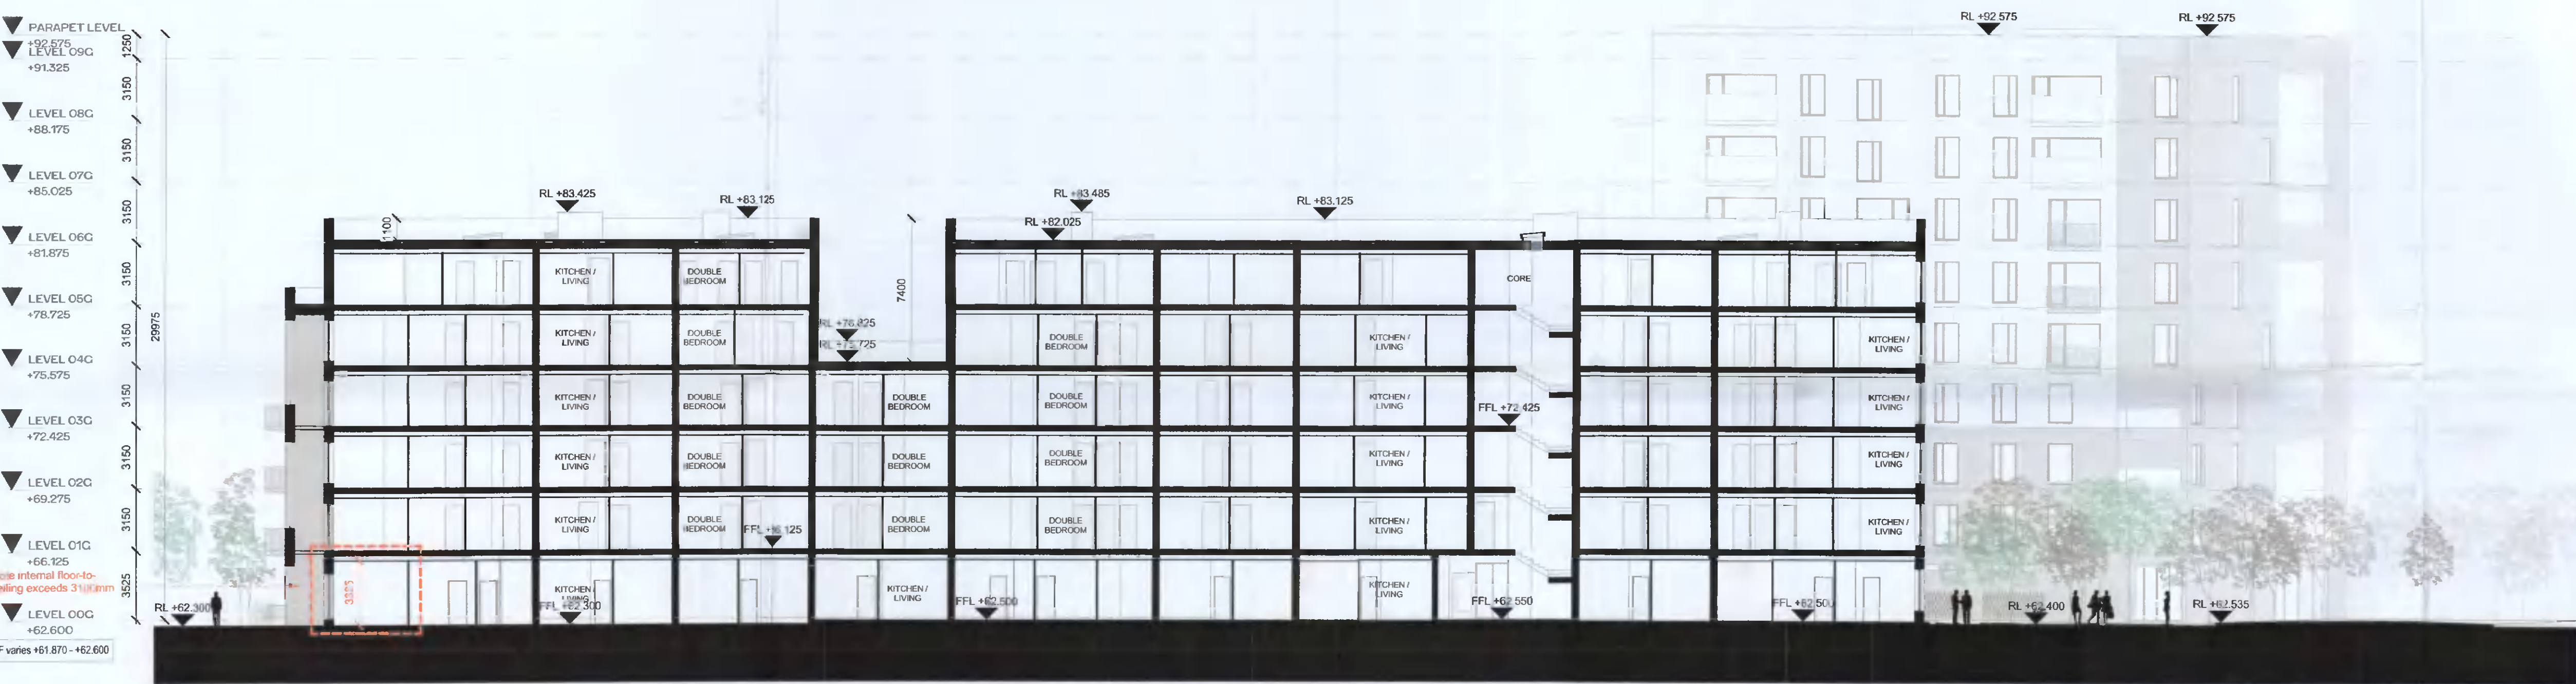

2 GA - SECTION - BB
1 : 200

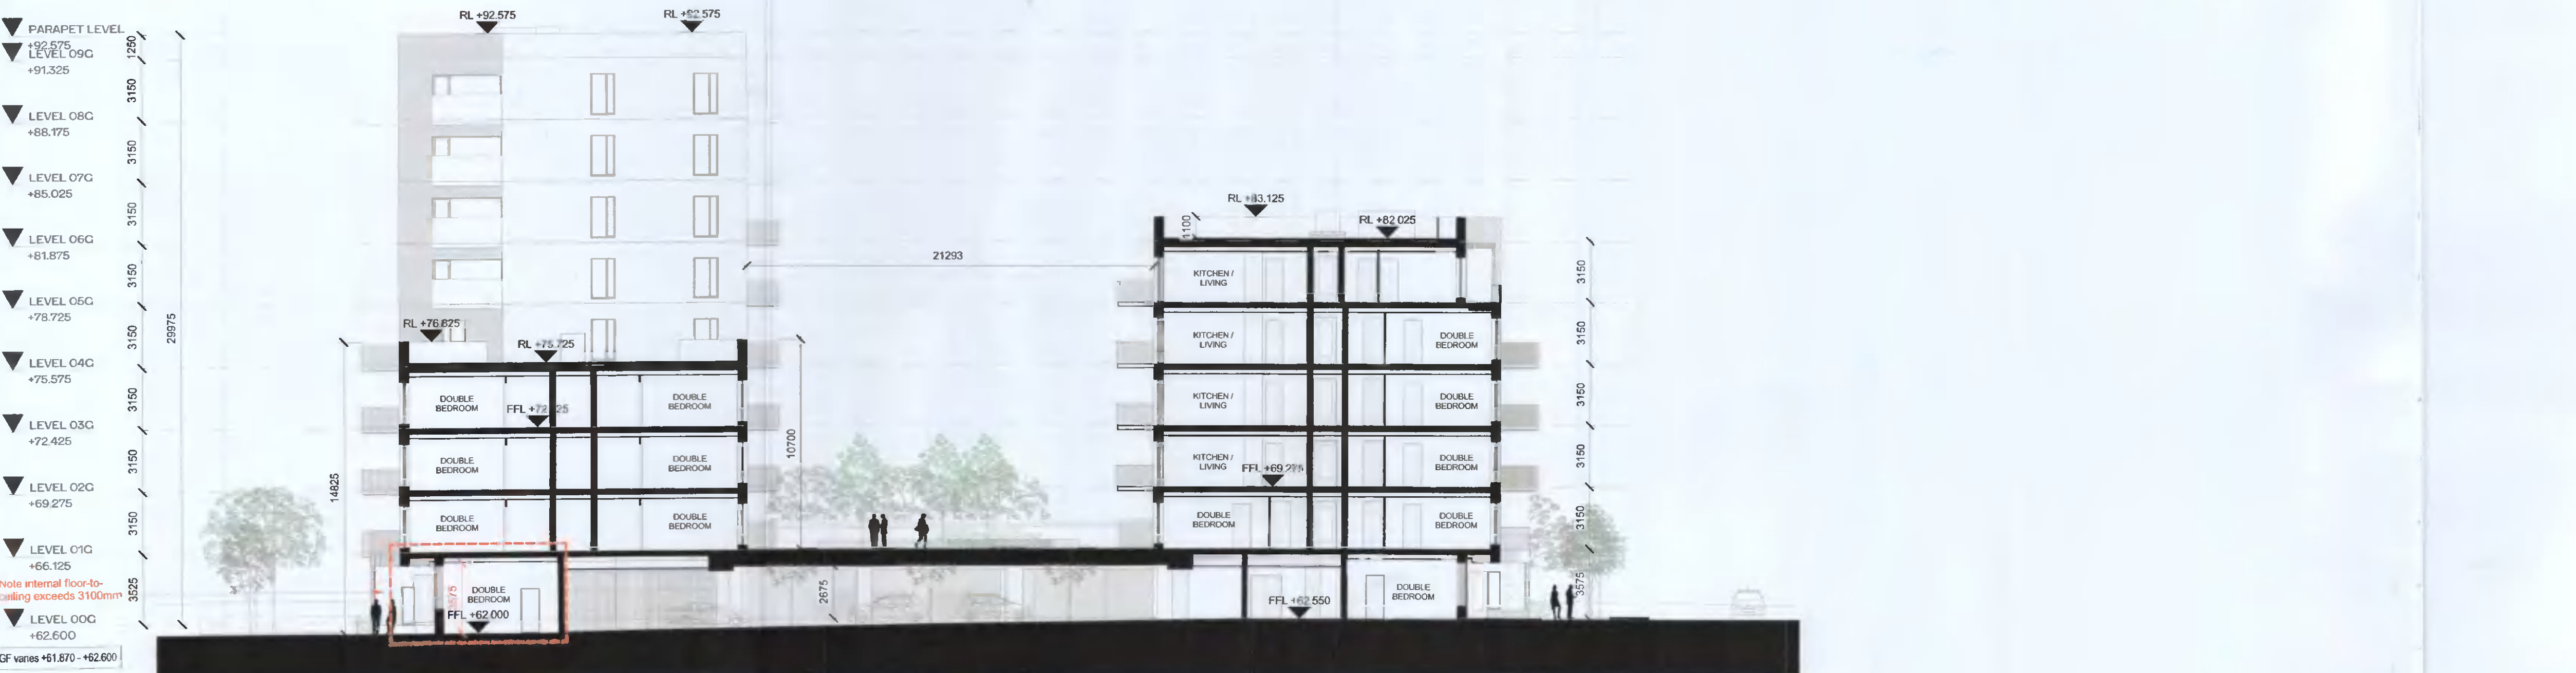

3 GA - SECTION - CC
1 : 200

AS PERMITTED UNDER
REG. REF. SDZ21A/0007

AMENDMENTS TO
ADDRESS RFI 0796
DATED 15th JUNE 2021

REV	DATE	DESCRIPTION	CHK	DRN
P02	13/08/2021	ISSUED FOR FURTHER INFORMATION	DB	EA
P01	13/04/2021	ISSUED FOR PLANNING APPROVAL	RJ	EA

STATUS CODE DESCRIPTION
ISSUED FOR FURTHER INFORMATION

CLIENT
QUINTAIN IRELAND LTD.

PROJECT
ADAMSTOWN STATION BLOCK G

DRAWING
BLOCK G - GENERAL ARRANGEMENT - SECTIONS

PROJECT NUMBER
950749

DATE
13/08/21

SCALE@ A1:
As Indicated

DRAWN/CHECKED:
RJ/DB

STATUS CODE: DRAWING NUMBER
ADC-HJL-G-ZZ-DR-A-3001

REVISION
P02

Henry J Lyons

Architecture + Interiors
henryjlyons.com
+353 1 888 3333
info@henryjlyons.com
51-54 Pearse Street
Dublin D02 KA66