


# Landscape Masterplan - Motor Showroom

Scale 1:200

## PARKING SCHEDULE

- SALES AND SERVICE FACILITY
- AITON HOUSE
- 3 CUSTOMER SPACES
- 9 STAFF SPACES
- 9 SERVICE WORKSHOP SPACES
- 16 USED CAR DISPLAY SPACES
- 4 ELECTRIC CHARGING SPACES
- 1 ACCESSIBLE PARKING SPACES
- TOTAL 41 PARKING SPACES
- 6 BIKE PARKING SPACES
- 2 MOTOR BIKE PARKING SPACES

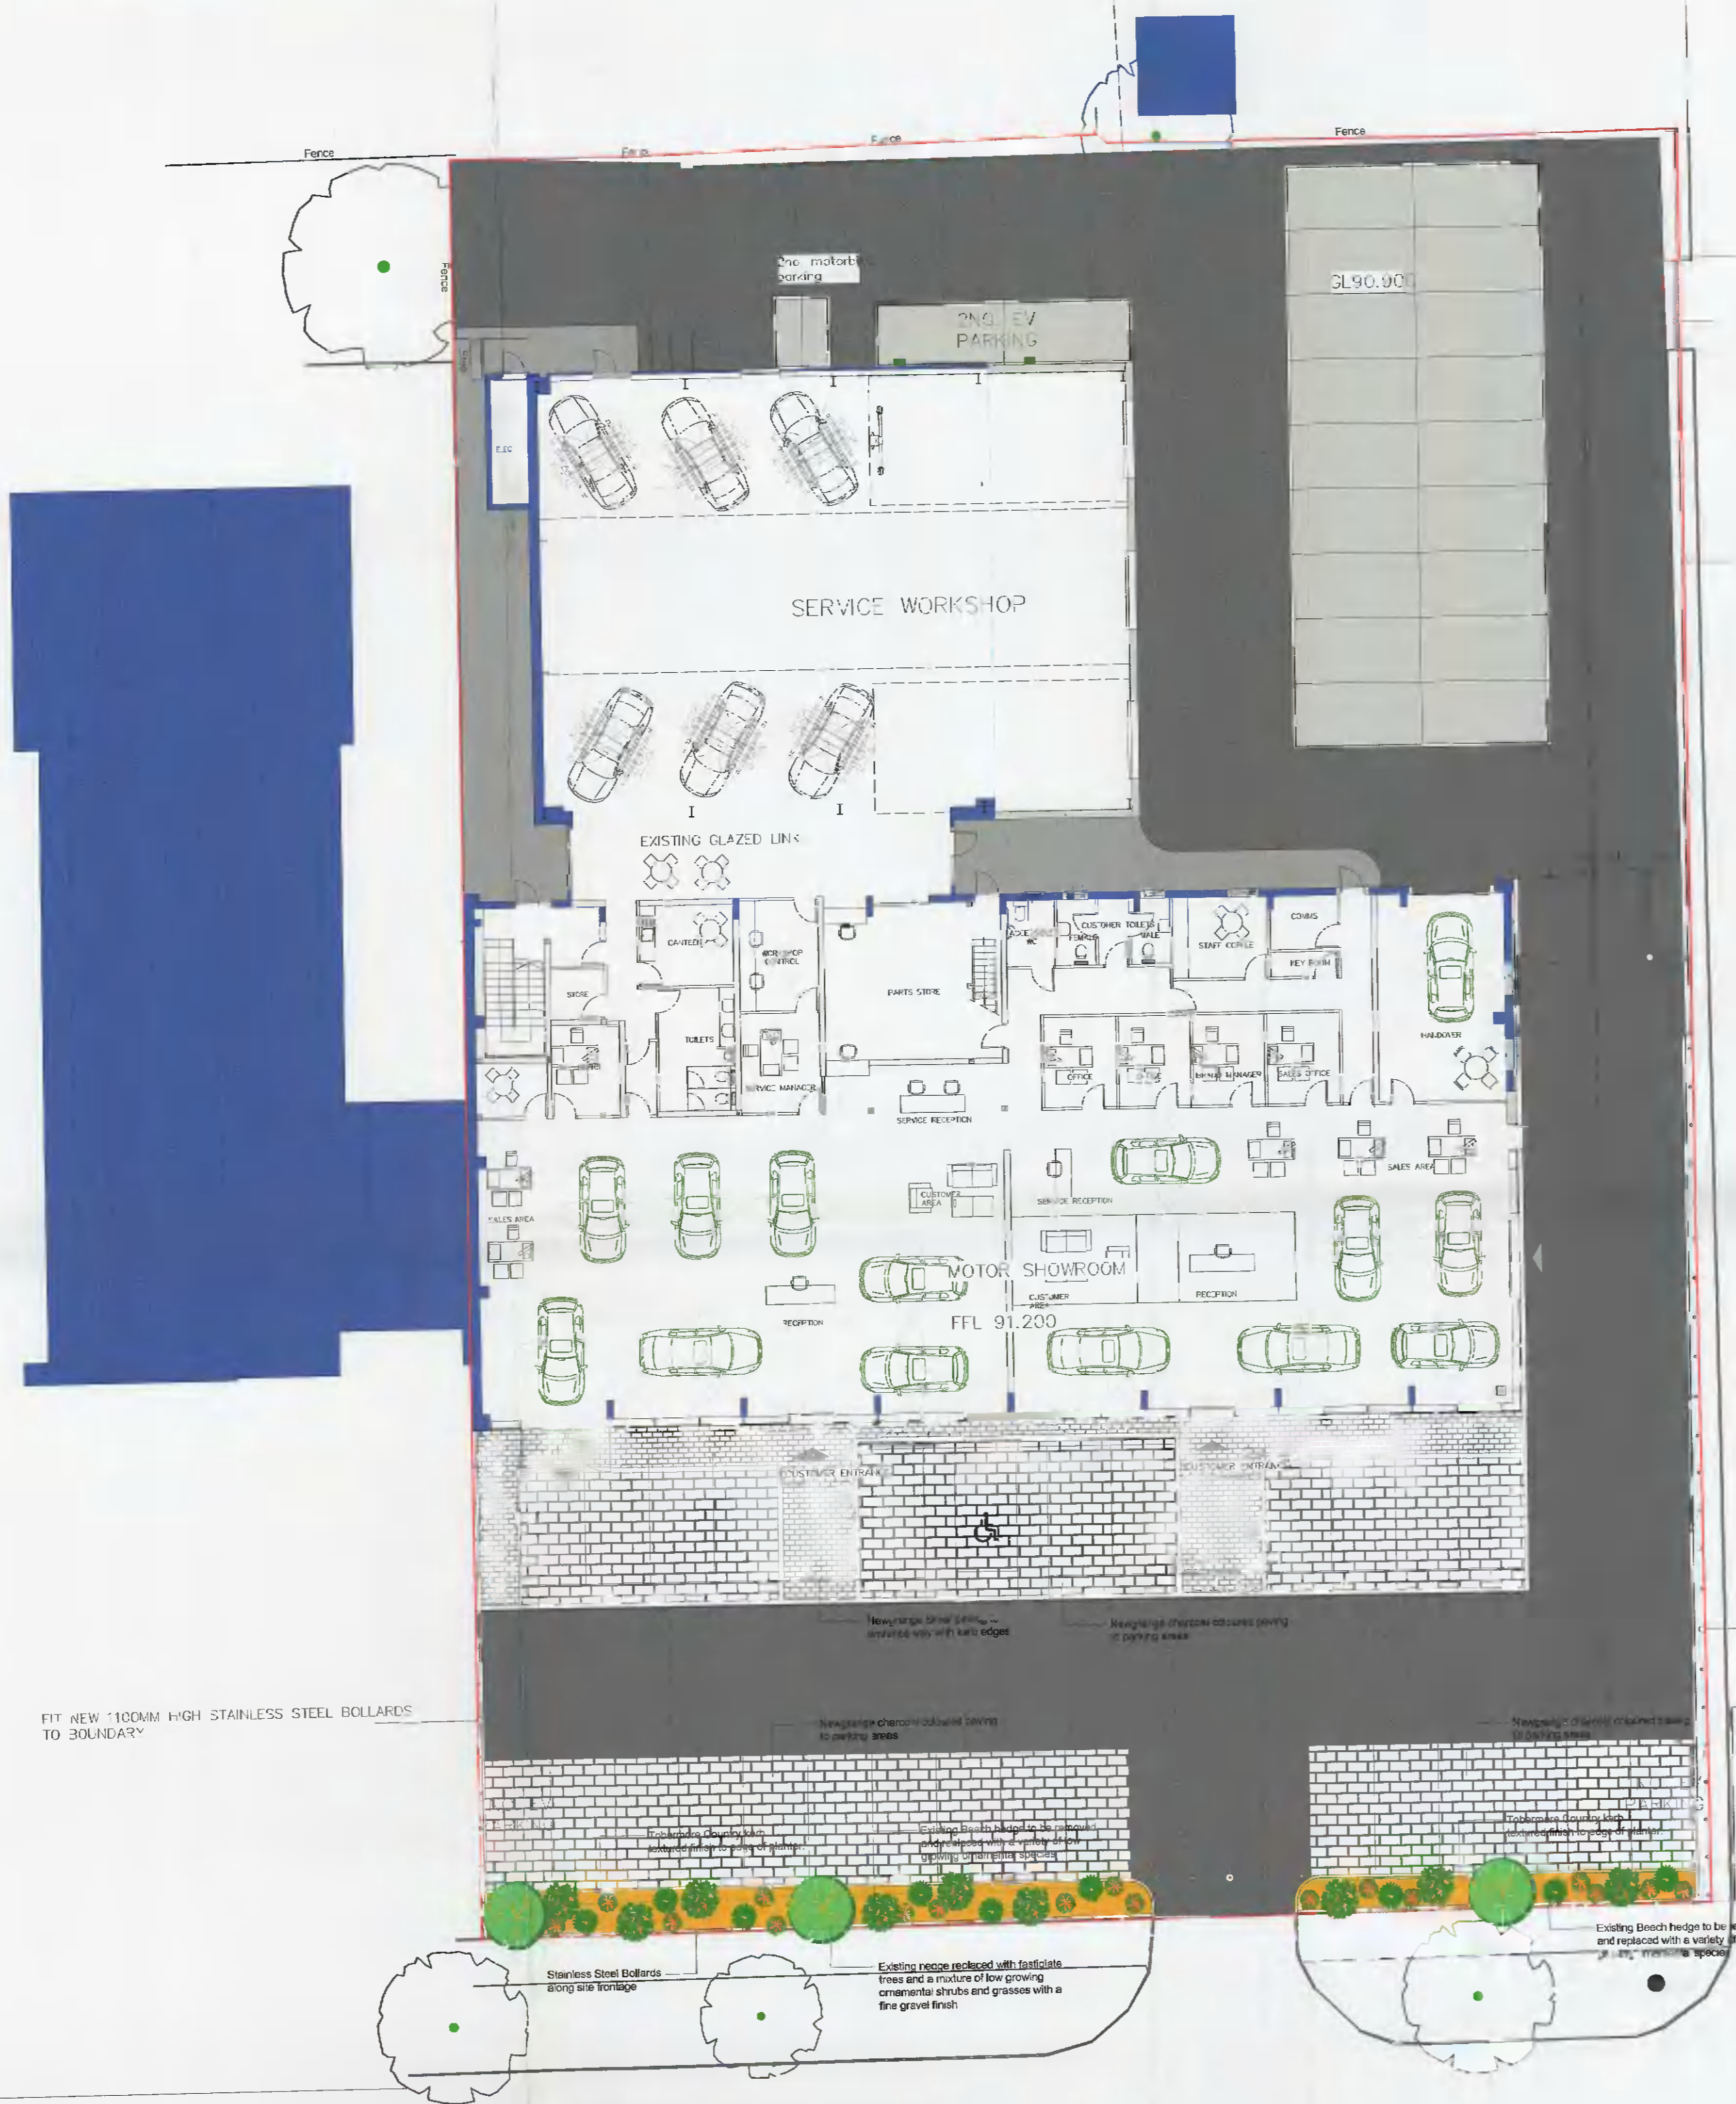

## Planting Schedule

- 3 No. Fagus sylvatica 'Dawycys Gold' - 3.5 - 4.0M RB
- 10 No. Buxus sempervirens (Ball Shaped) - 45cms RB
- 20 No. Cotoneaster dammeri - 2 Lt.
- 20 No. Luzula nivea - 1.5Lt.
- 30 No. Calamagrostis 'Karl Foerster' - 2 Lt.
- 20 No. Ceanothus thyrs. 'Repens' - 2 Lt.
- 20 No. Sarcococca confusa - 2 Lt.
- 10 No. Geranium 'Johnsons Blue' - 2 Lt.
- 20 No. Rudbeckia 'Goldstrum' - 2 Lt.
- 20 No. Geranium 'Rozanne' - 2 Lt.



Ornamental Grasses



Low growing Cotoneaster



Dawycys Gold upright Beech



Clipped ornamental Box



Flowering shrubs for year round interest

doyle + o'troithigh landscape architecture ltd.

North

---

Note:

---

Legend

**Legend:**

- Fastigate Trees  
Fagus syl. Dawycys
- Existing Retained Trees
- Low Growing shrubs  
Planted with a fine gravel  
finish
- Tarmac Road
- Showroom Entrance Paving  
Newgrange Silver Granite  
3 sizes X 60mm with kerbing
- Front Parking  
Newgrange Black Granite  
3 Sizes x 60mm
- Concrete finish to  
footpaths
- Lined Tarmac  
paving to rear  
parking

---

Project name: <b>Airton House for Agnelli Motors</b>		Project number: <b>21-060</b>
Drawing name: <b>Landscape Masterplan</b>		Drawing number: <b>LP-01-PP</b>
Drawing scale @ A1: <b>1:200</b>	Drawn by: <b>dos</b>	Checked by: <b>dot</b>
Status: <b>Planning</b>	Date: <b>21-11-29</b>	
Contact details: Linda Doyle (Director) mobile: 087 287 4196 e-mail: linda@doyle-o'troithigh.com Daire O'Troithigh (Director) mobile: 086 300 3460 e-mail: daire@doyle-o'troithigh.com		Office address: Peninsula House 28-32 Upper Pembroke Street Dublin 2

doyle + o'troithigh  
landscape - architecture