
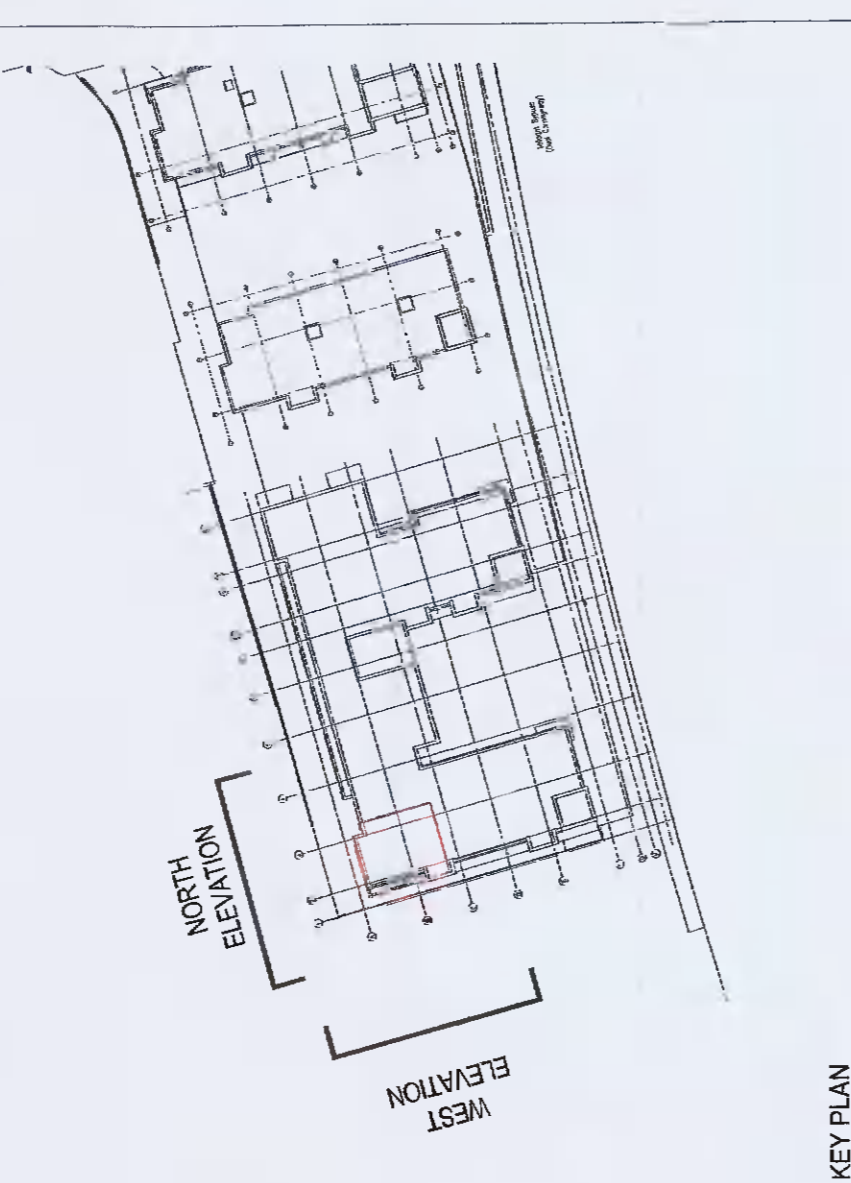


NOTES:

FIGURED DIMENSIONS ONLY TO BE TAKEN FROM THIS DRAWING. ALL DIMENSIONS TO BE CHECKED ON SITE PRIOR TO MANUFACTURE. CONSULTANTS TO BE RESPONSIBLE FOR OBTAINING ALL NECESSARY CONSENTS AND APPROVALS. ALL WORK TO BE DONE IN ACCORDANCE WITH THE CURRENT BUILDING REGULATIONS AND THE SPECIFICATION.

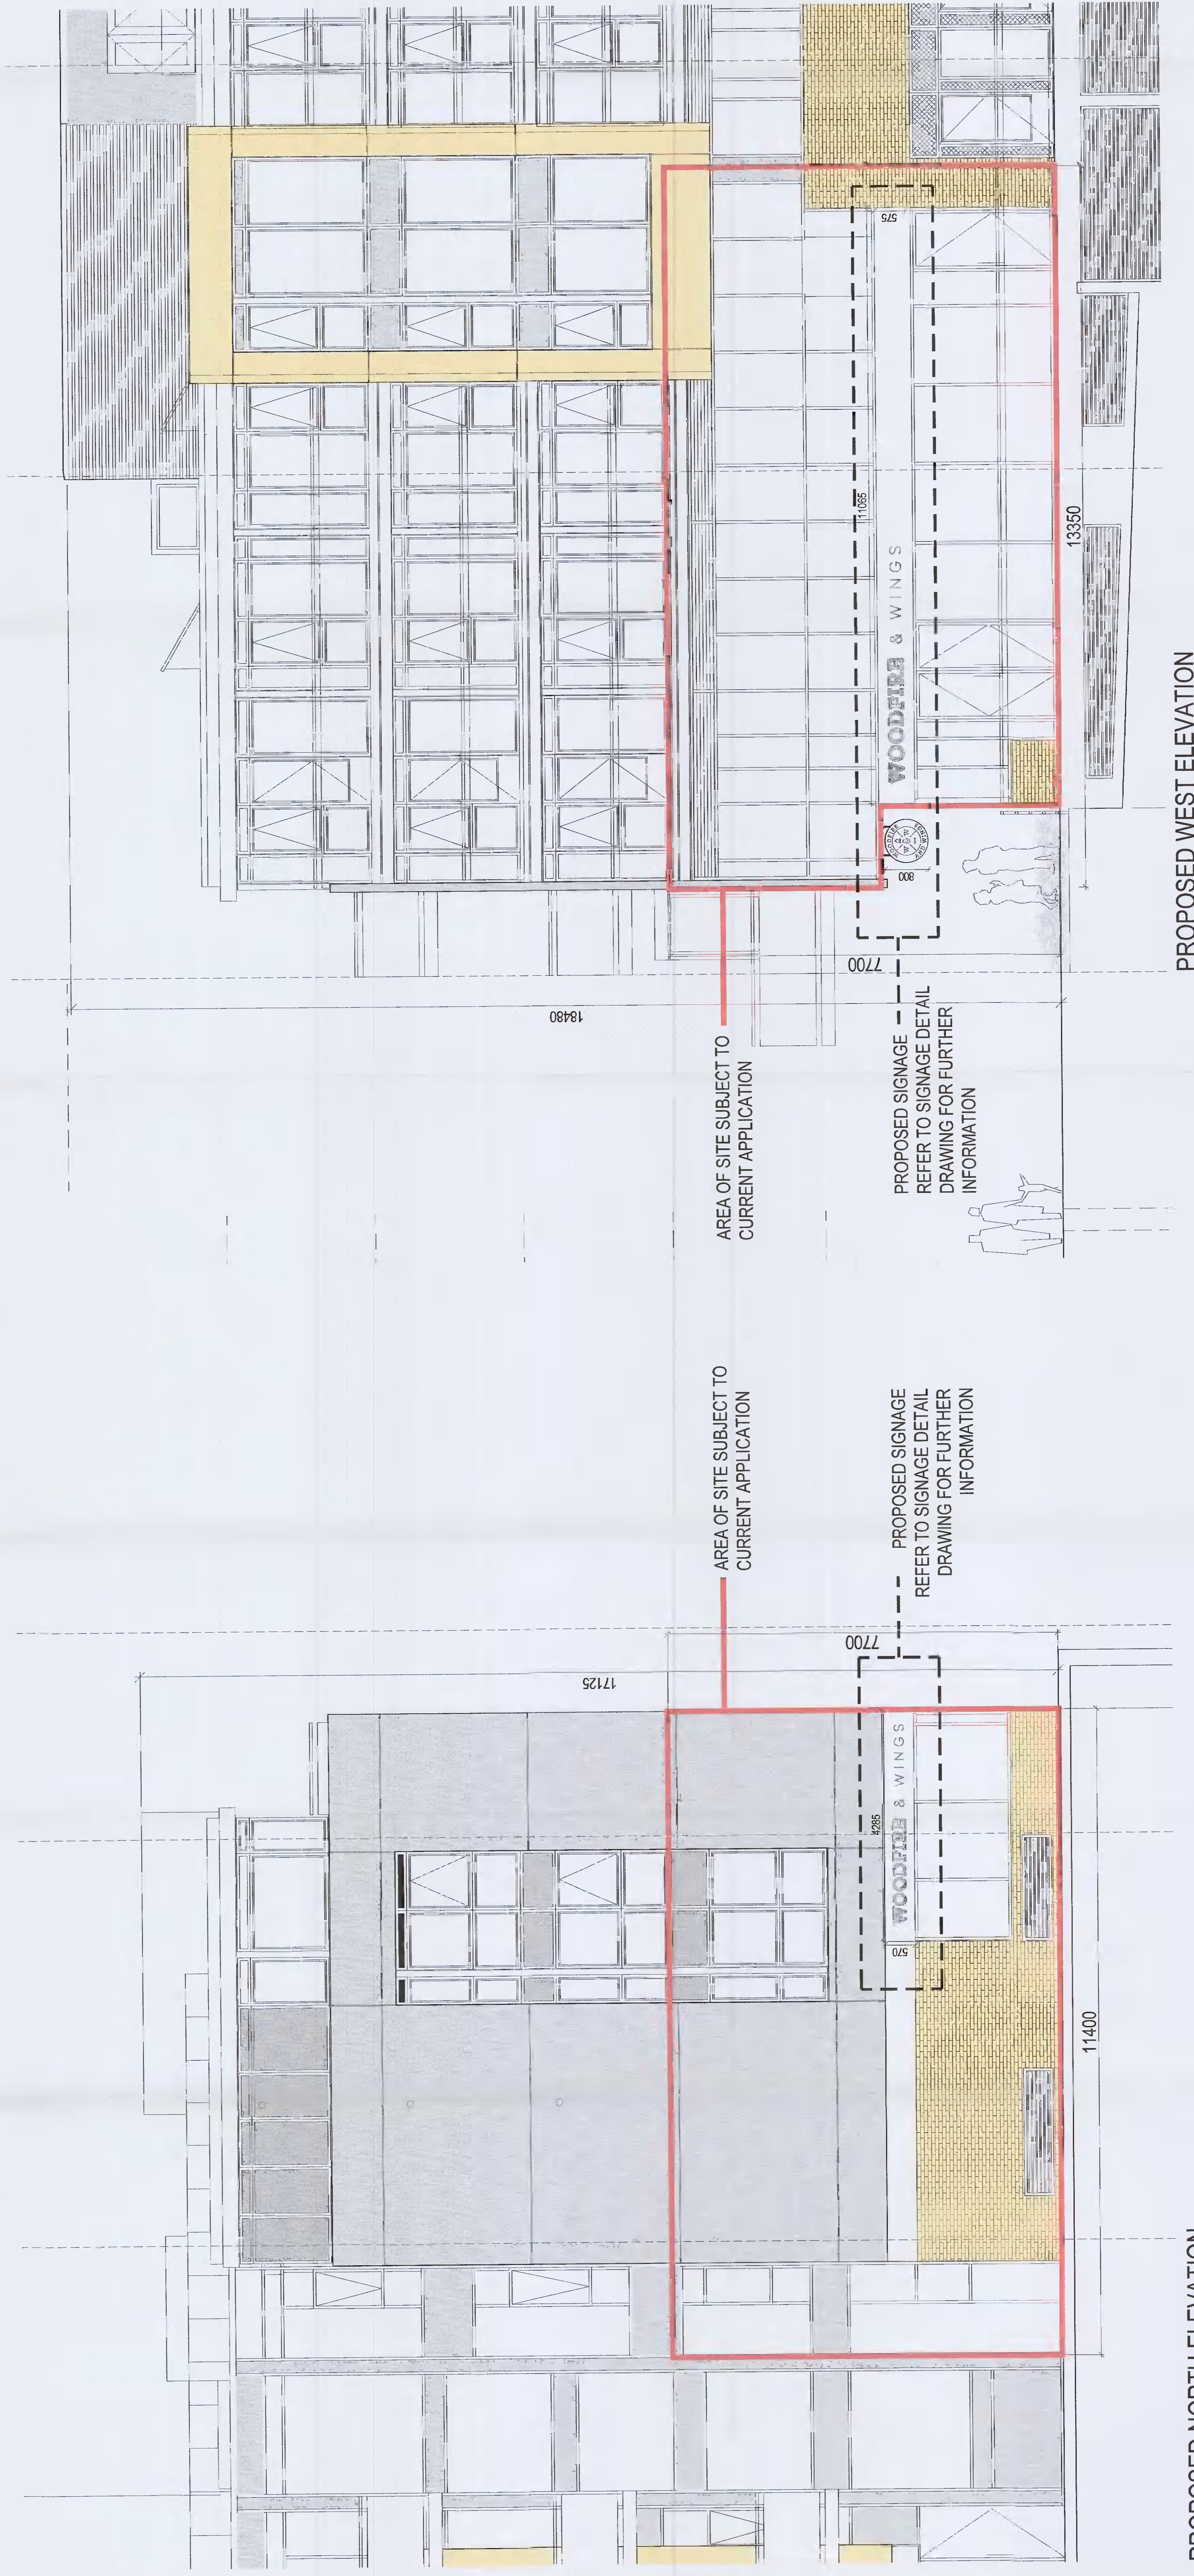

REV.	DATE	DESCRIPTION

PLANNING APPLICATION

PROJECT TITLE: UNIT 2 - CHANGE OF USE
NEW BANCROFT CENTRE TALLAUGHT for WOODFIRE AND WINGS LTD.

DATE: 15.11.2021
SCALE: 1:500
DRAWN BY: A.C.
CHECKED BY: M.F.

PROJECT NO: 2007
DRAWING NO: 1

O'MAHONY PIKE
ARCHITECTS
100-102
100-102
100-102
100-102