




NOTES:
 FIGURED DIMENSIONS ONLY TO BE TAKEN FROM THIS DRAWING.
 ALL DIMENSIONS TO BE CHECKED ON SITE PRIOR TO MANUFACTURE.
 BEFORE WORK PROCEEDS THIS DRAWING TO BE READ IN CONJUNCTION WITH
 STRUCTURAL, ENGINEERS, FIRE AND M&E DWGS. & SPECIFICATION.
 ANY CHANGES TO BE MADE IN CONSULTATION WITH THE CURRENT BUILDING
 REGULATIONS AND THE SPECIFICATION.

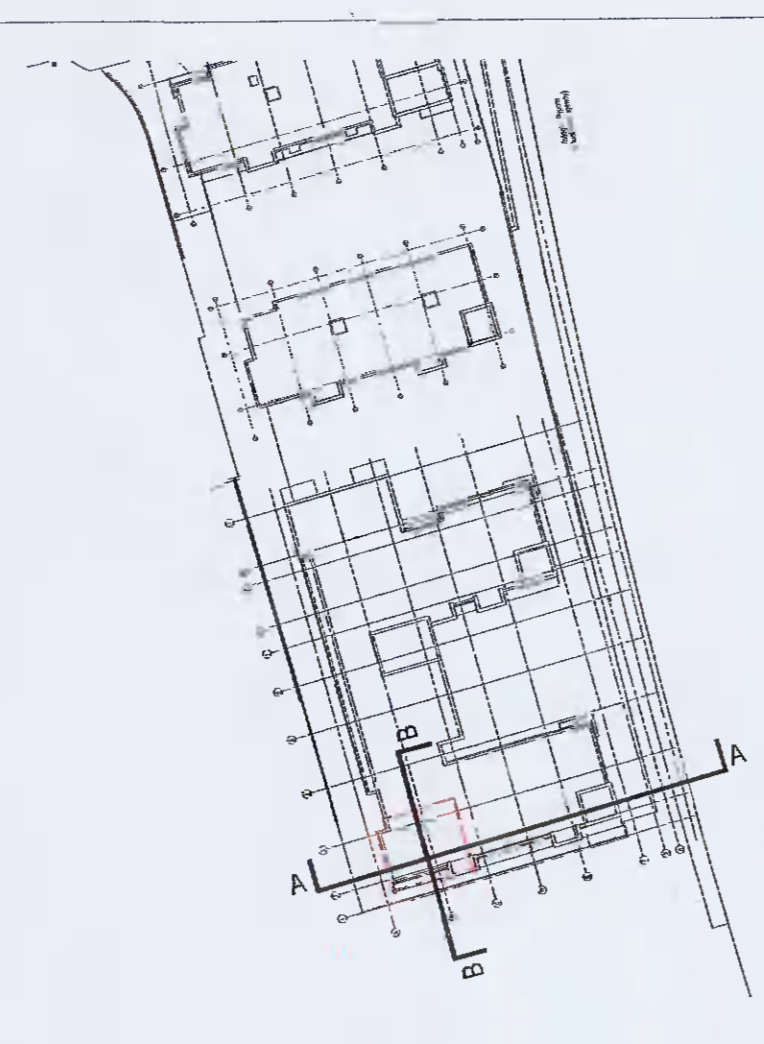

KEY PLAN

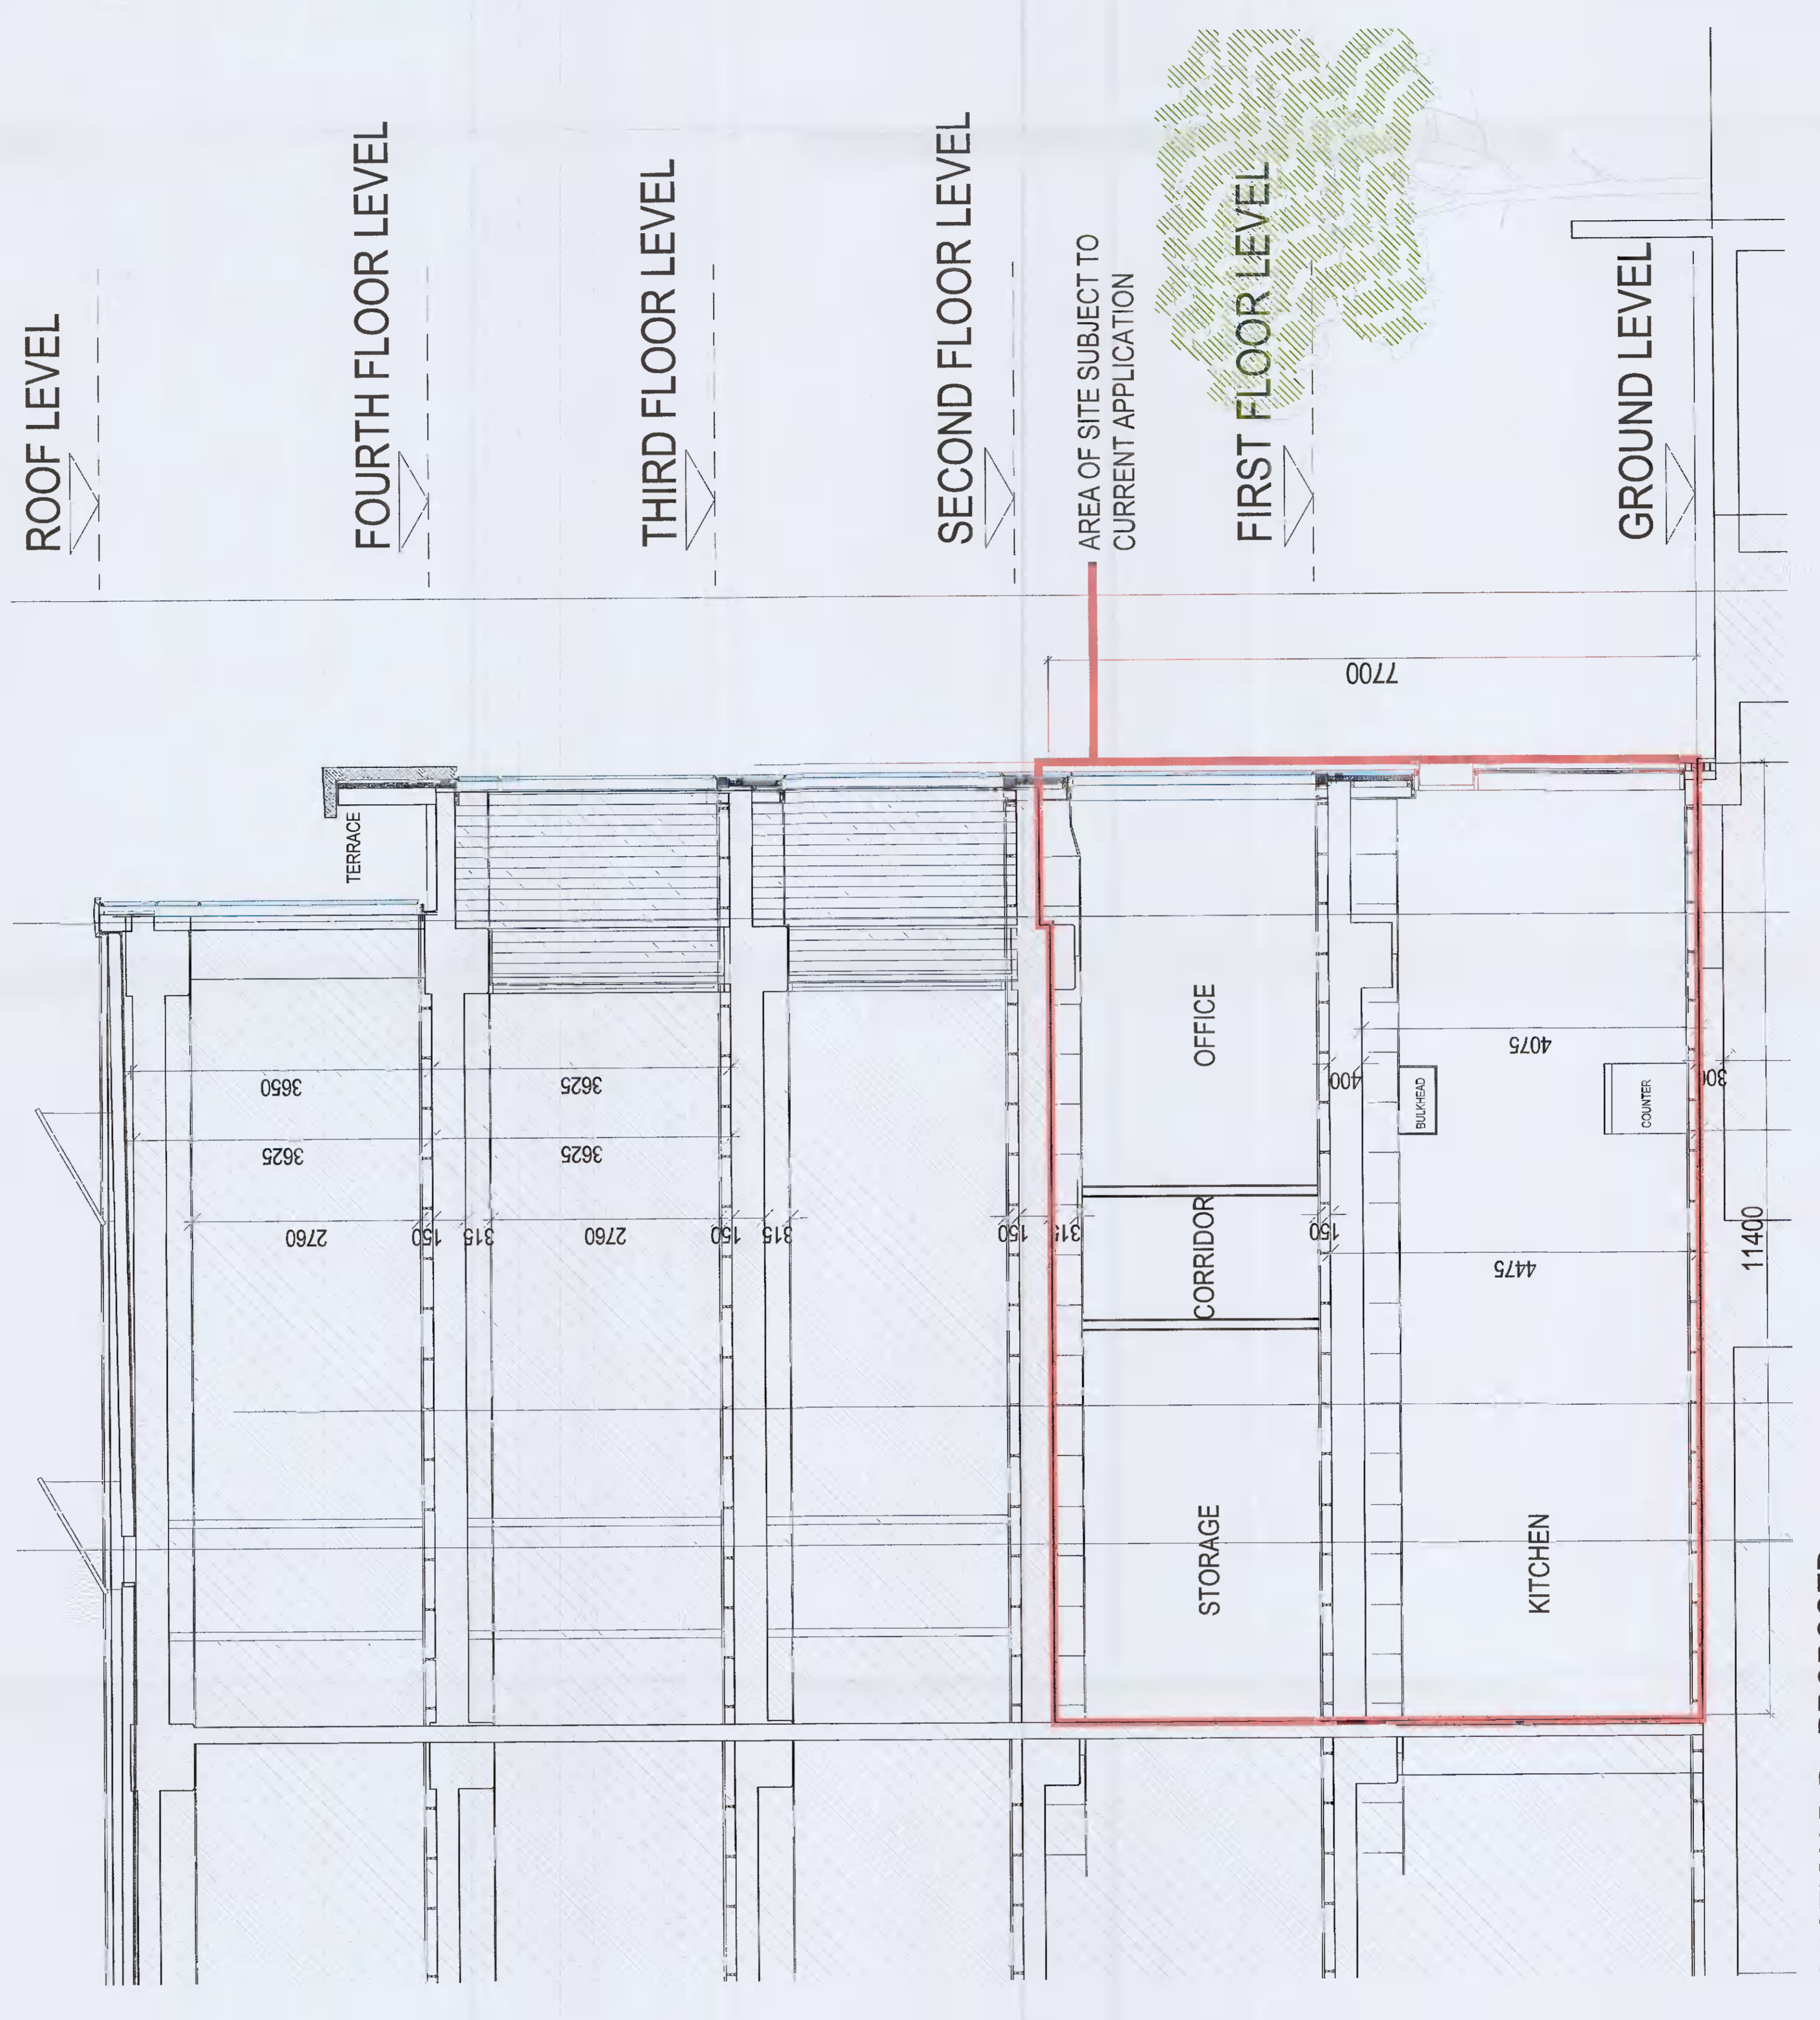

SECTION B-B - PROPOSED

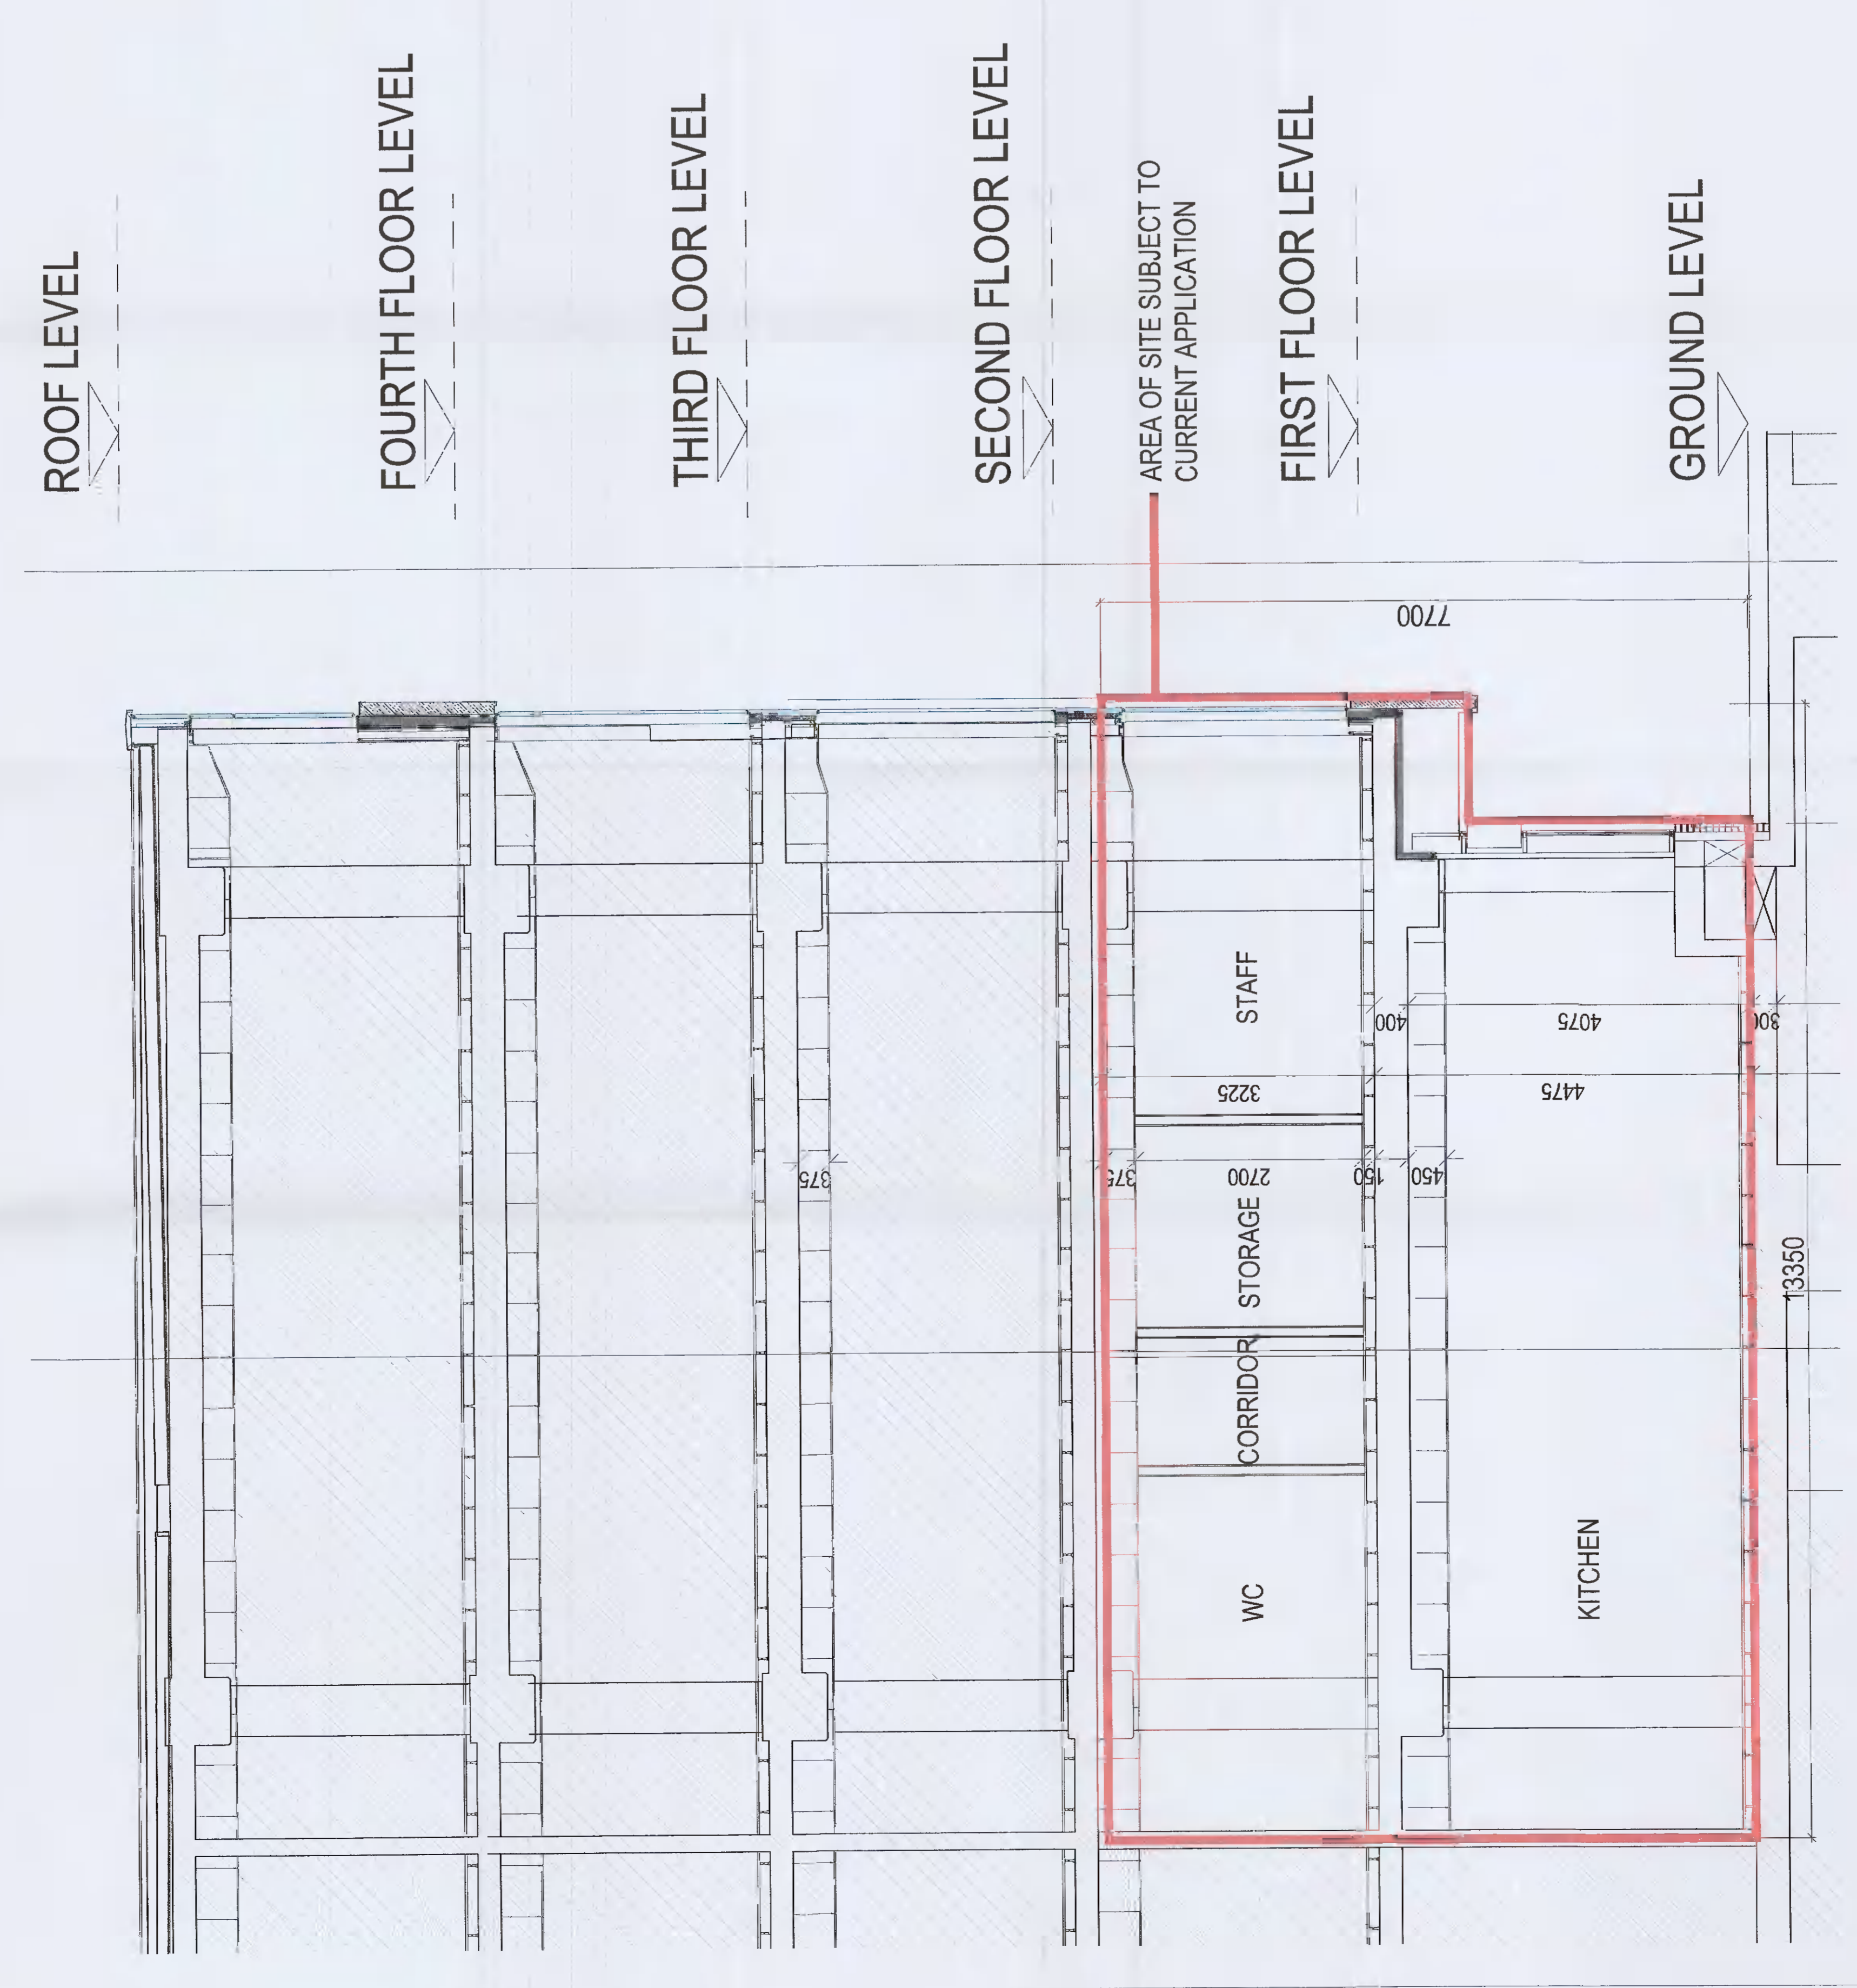

SECTION A-A - PROPOSED

PLANNING APPLICATION

PROJECT NO.	UNIT 3 - CHANGE OF USE
DATE	15.11.2021
DRAWN BY	NEW BRANCHES CENTRE DEVELOPMENT FOR WOODSIEDE AND THINGS LTD.
CHECKED BY	R
SCALE	1:50 (B/A)
PROPOSED SECTIONS	A-D
PROJECT NO.	01/2021
DATE	15.11.2021
DRAWN BY	O'MAHONY P.J.
CHECKED BY	O'MAHONY P.J.
SCALE	1:50 (B/A)
PROPOSED SECTIONS	A-D