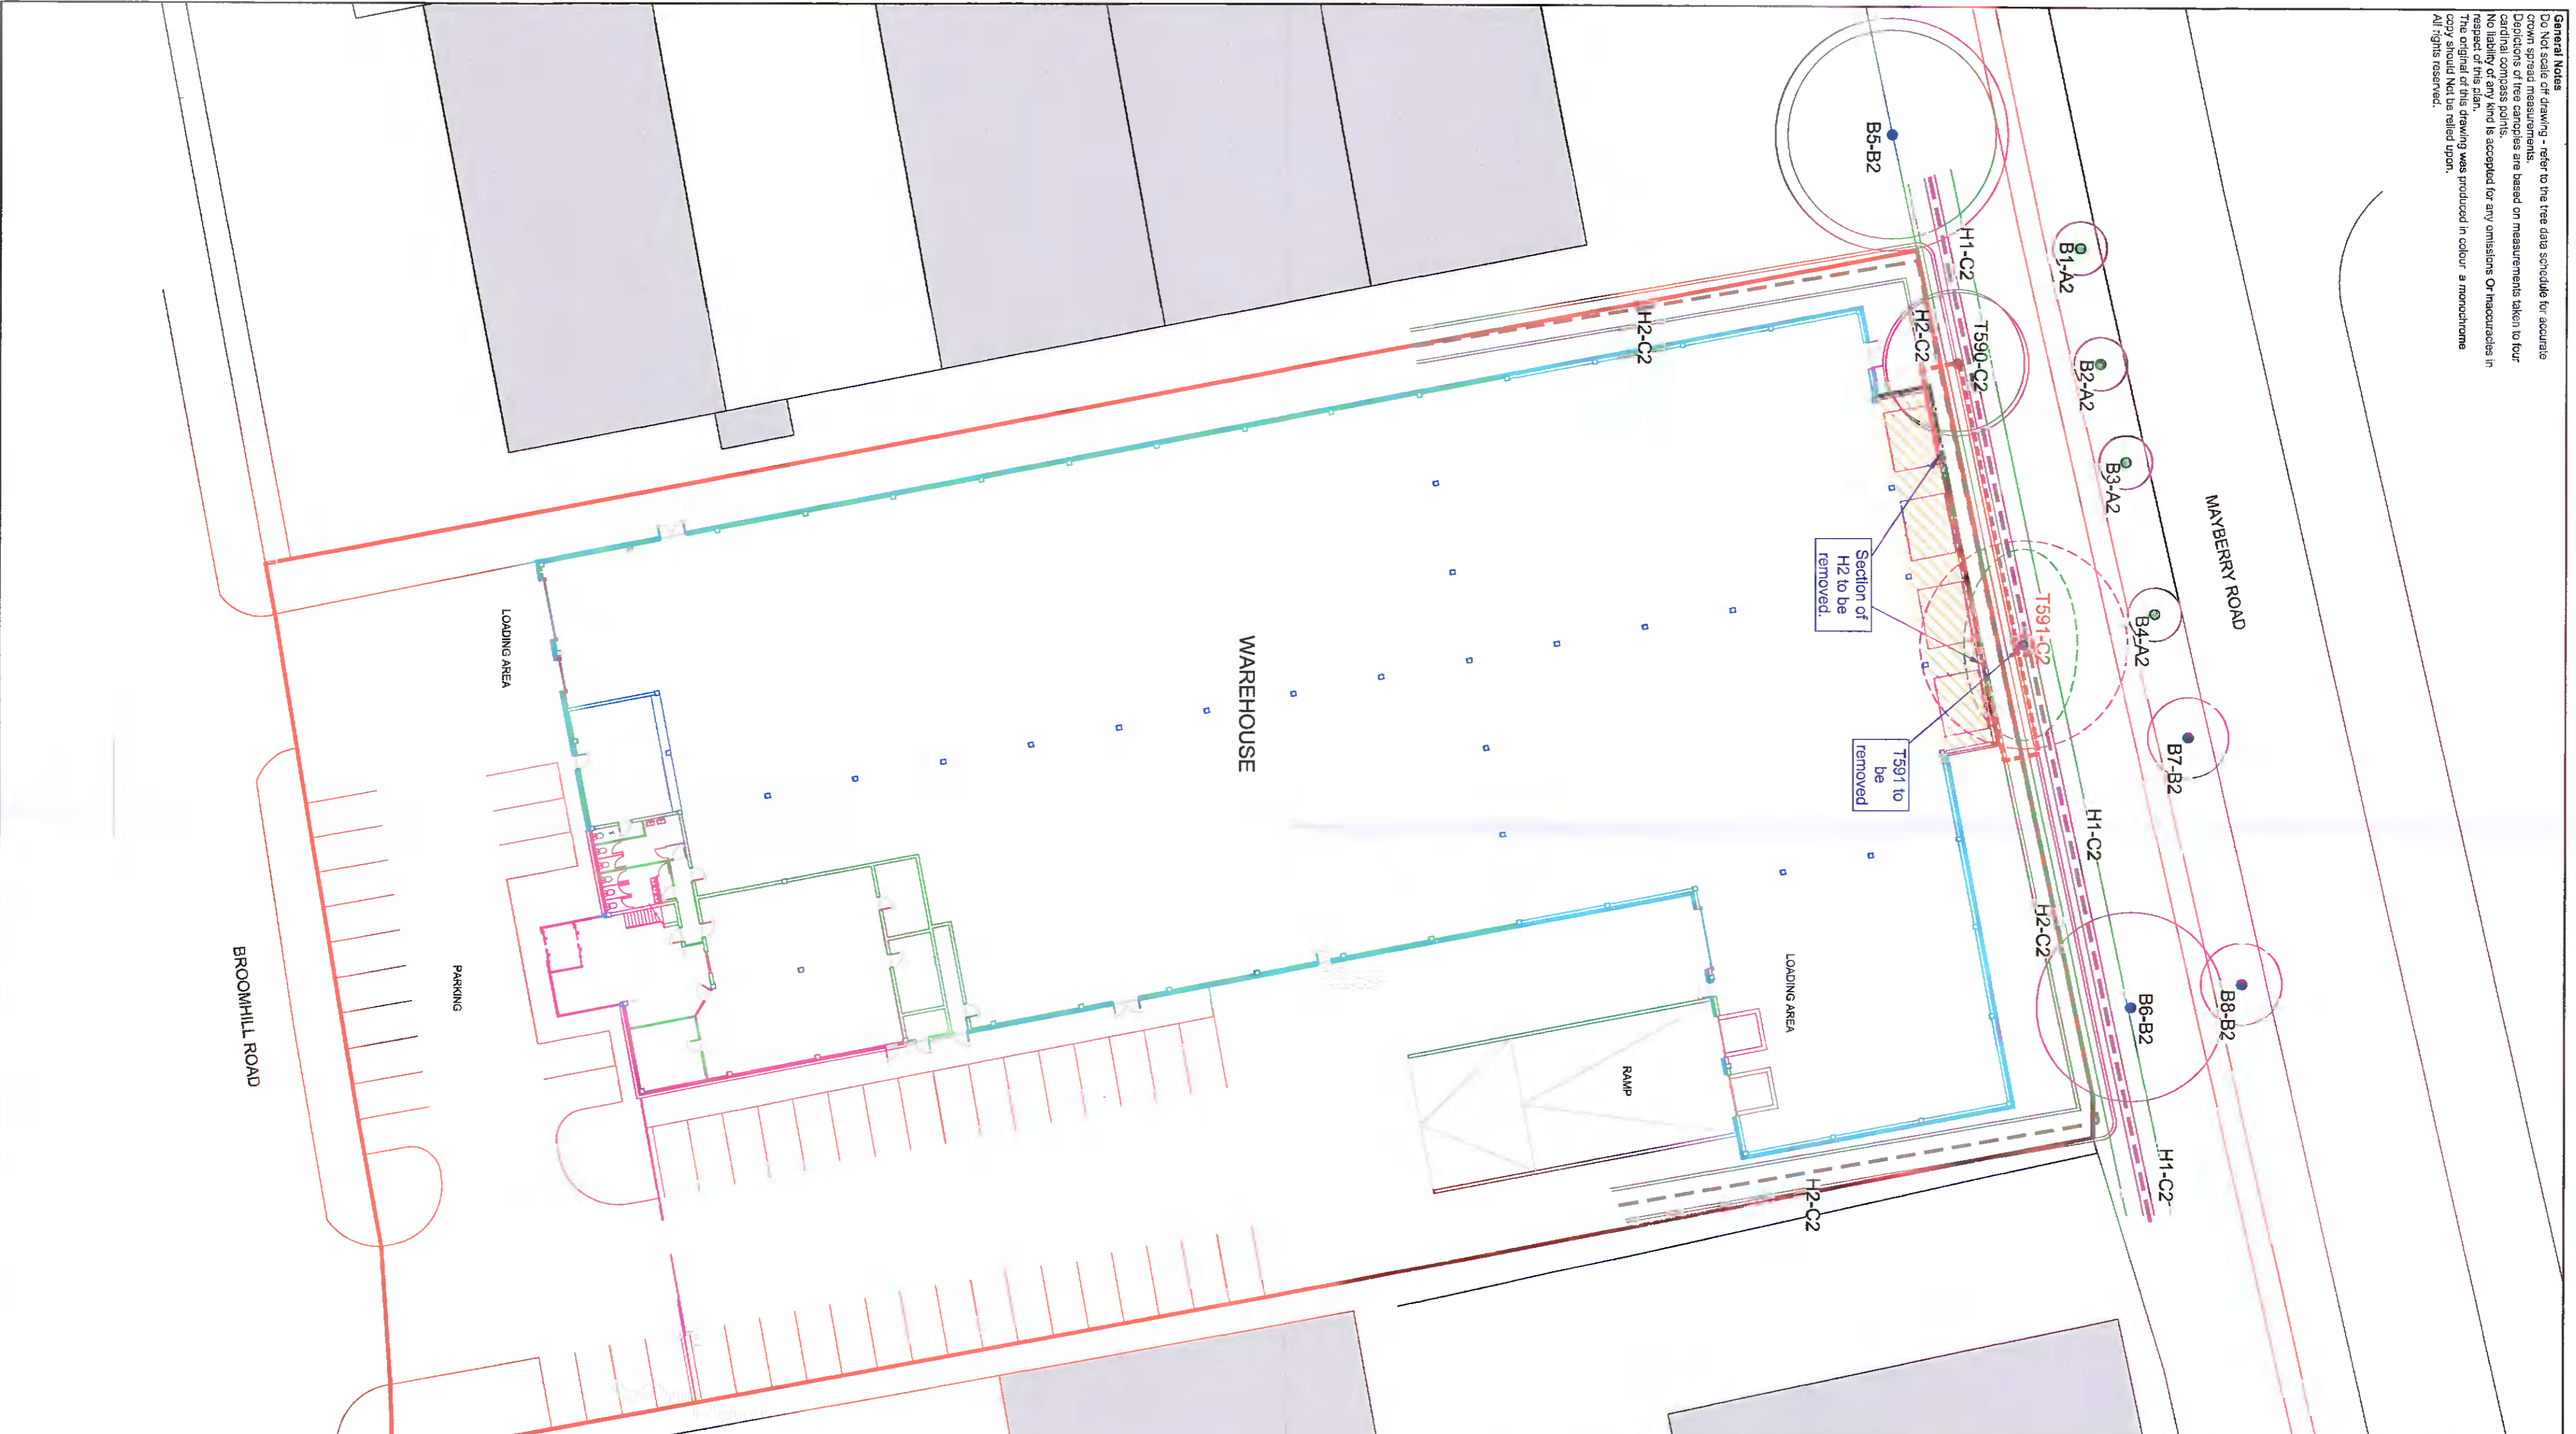
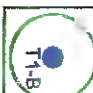
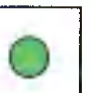
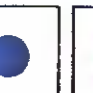

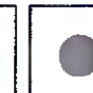

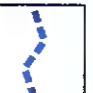
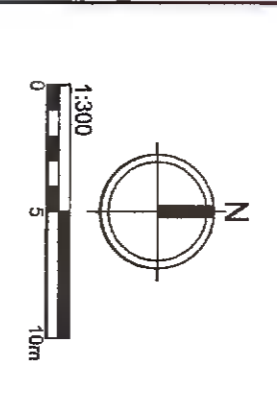


General Notes
 1. Do not select a drawing - refer to the tree data schedule for accurate crown spread measurements.
 2. Decisions of tree canopies are based on measurements taken to four cardinal compass points.
 3. No liability of any kind is accepted for any omissions or inaccuracies in respect of this plan.
 4. The original of this drawing was produced in colour - a monochrome copy should not be relied upon.
 5. All rights reserved.



Key

-  **T1-B**
Trees
Shading canopy extent, category colour and tag number (see category).
-  **Category A**
Trees of high quality with an estimated remaining life expectancy of at least 40 years.
-  **Category B**
Trees of moderate quality with an estimated remaining life expectancy of at least 20 years.
-  **Category C**
Trees of low quality with an estimated remaining life expectancy of at least 10 years, or young trees with a stem diameter below 125 mm.
-  **Category U**
Trees in such a condition that they can no longer be retained as living trees in the site or for longer than 10 years.
-  **Tree Change**
Shown as dashed contemporary line. Colour represents category (see above).
-  **B9_58372012 Board Protection Area**



Tree Removal Plan

Client: Mchugh Components
Project: Mchugh Components Warehouse Extension

DATE	BY	FOR	BY
23/11/2021	CS	CO	CO



TREESPACE
 Trees • Woodland • Urban Forestry
 Suite 17, The Cliffs Offices, Beacon South
 Quarter, Sandycove, Dublin 18, D18 E932.
 Email: info@treespace.ie Tel: 087 6759427