

HAZARD IDENTIFICATION (if none state 'none relevant')	CONTROL AND MITIGATION MEASURES



NOTE:
 Hazards listed above are only those considered significant risks and:
 a) not likely to be obvious to a competent contractor or other designers;
 b) unusual; or
 c) likely to be difficult to manage effectively

- AS PREVIOUSLY PROPOSED
- AMMENDMENTS PROPOSED AT FURTHER INFORMATION STAGE

10X 1.0 1.0A 1.1 1.1A 1.1B 1.2 1.2A 1.3 1.4 1.5 1.6 1.7 1.8 1.9 1.10 1.11 1.12 1.13 1.14 1.15 1.16 1.17 1.18



A
B
C
D
DX
E
FX
F
GX
H
IX
I

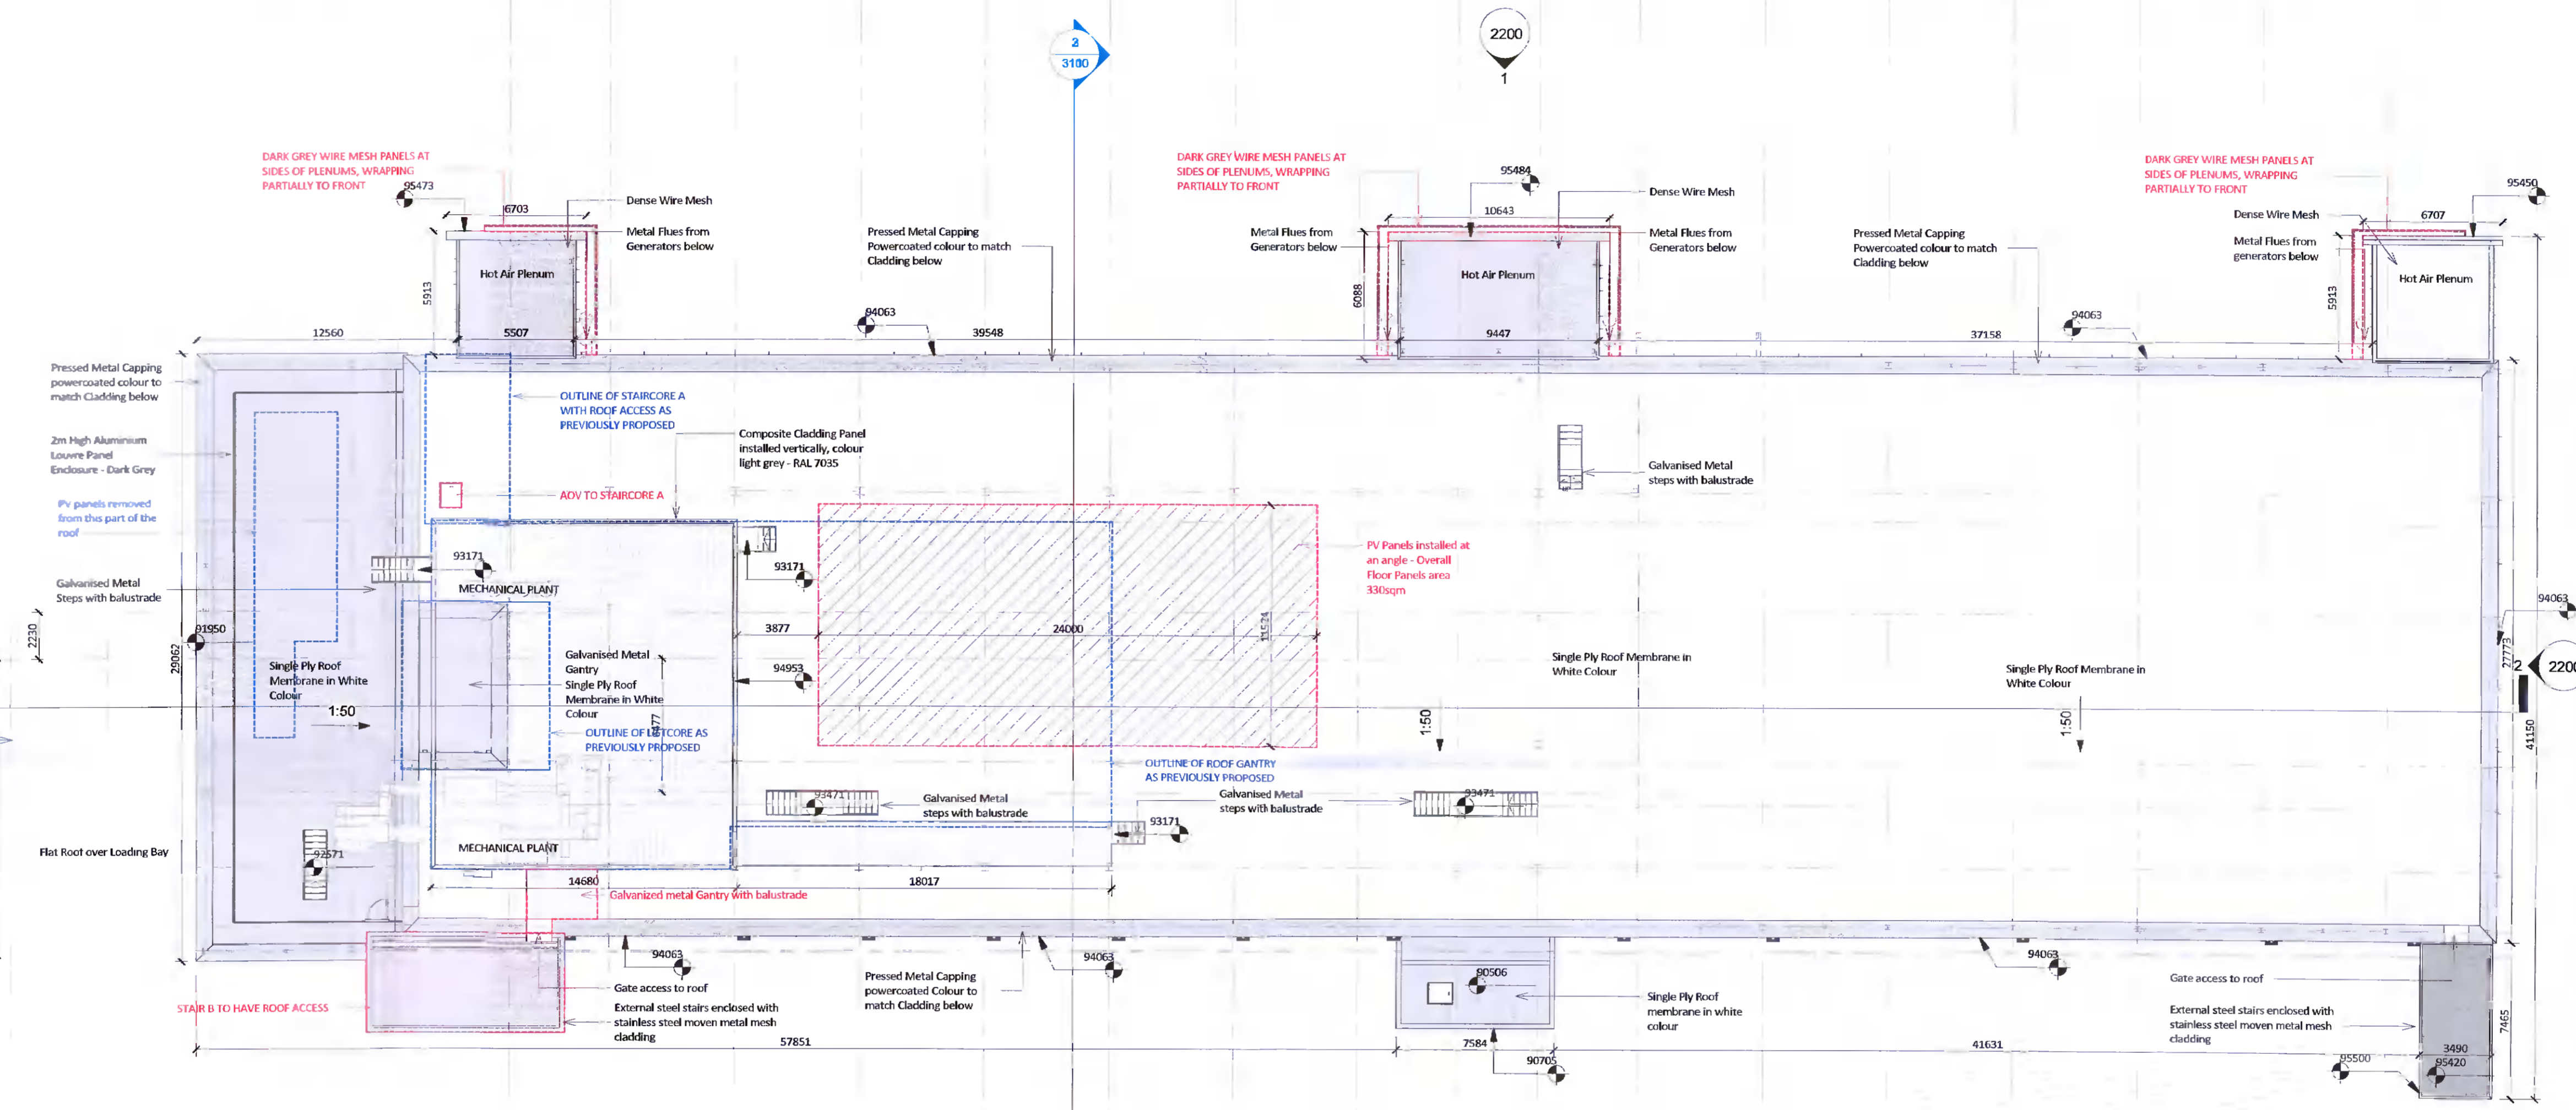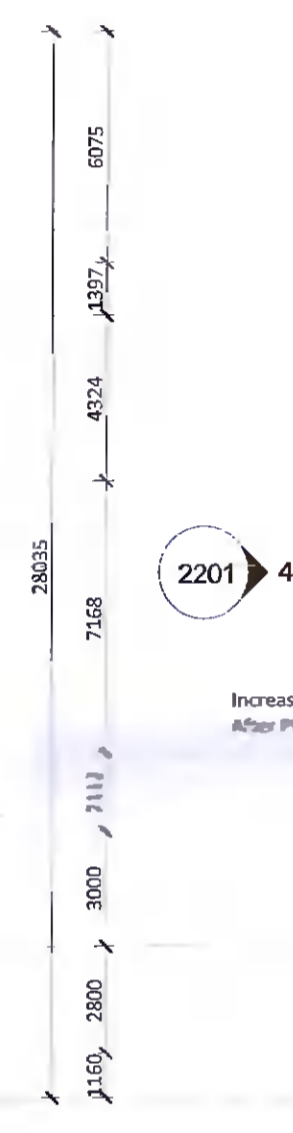

FURTHER INFORMATION

REV	DATE	DESCRIPTION	DWN	CHK	APP
P02	2021-11-25	Issued for Further Information	NC	MB	JS
P01	2021-06-16	Issued for Planning	NC	MB	JS

Key:

Project:
 Equinix DB081
 Drawing Title:
 Proposed Roof Layout

Drawing Number:
 DB081-RKD-RF-04-DR-A-PLAN-1205
 Scale: 1:200 Paper Size: A1 Purpose: S4 Revision: P02

1 05 Overall Roof Level
 1:200