


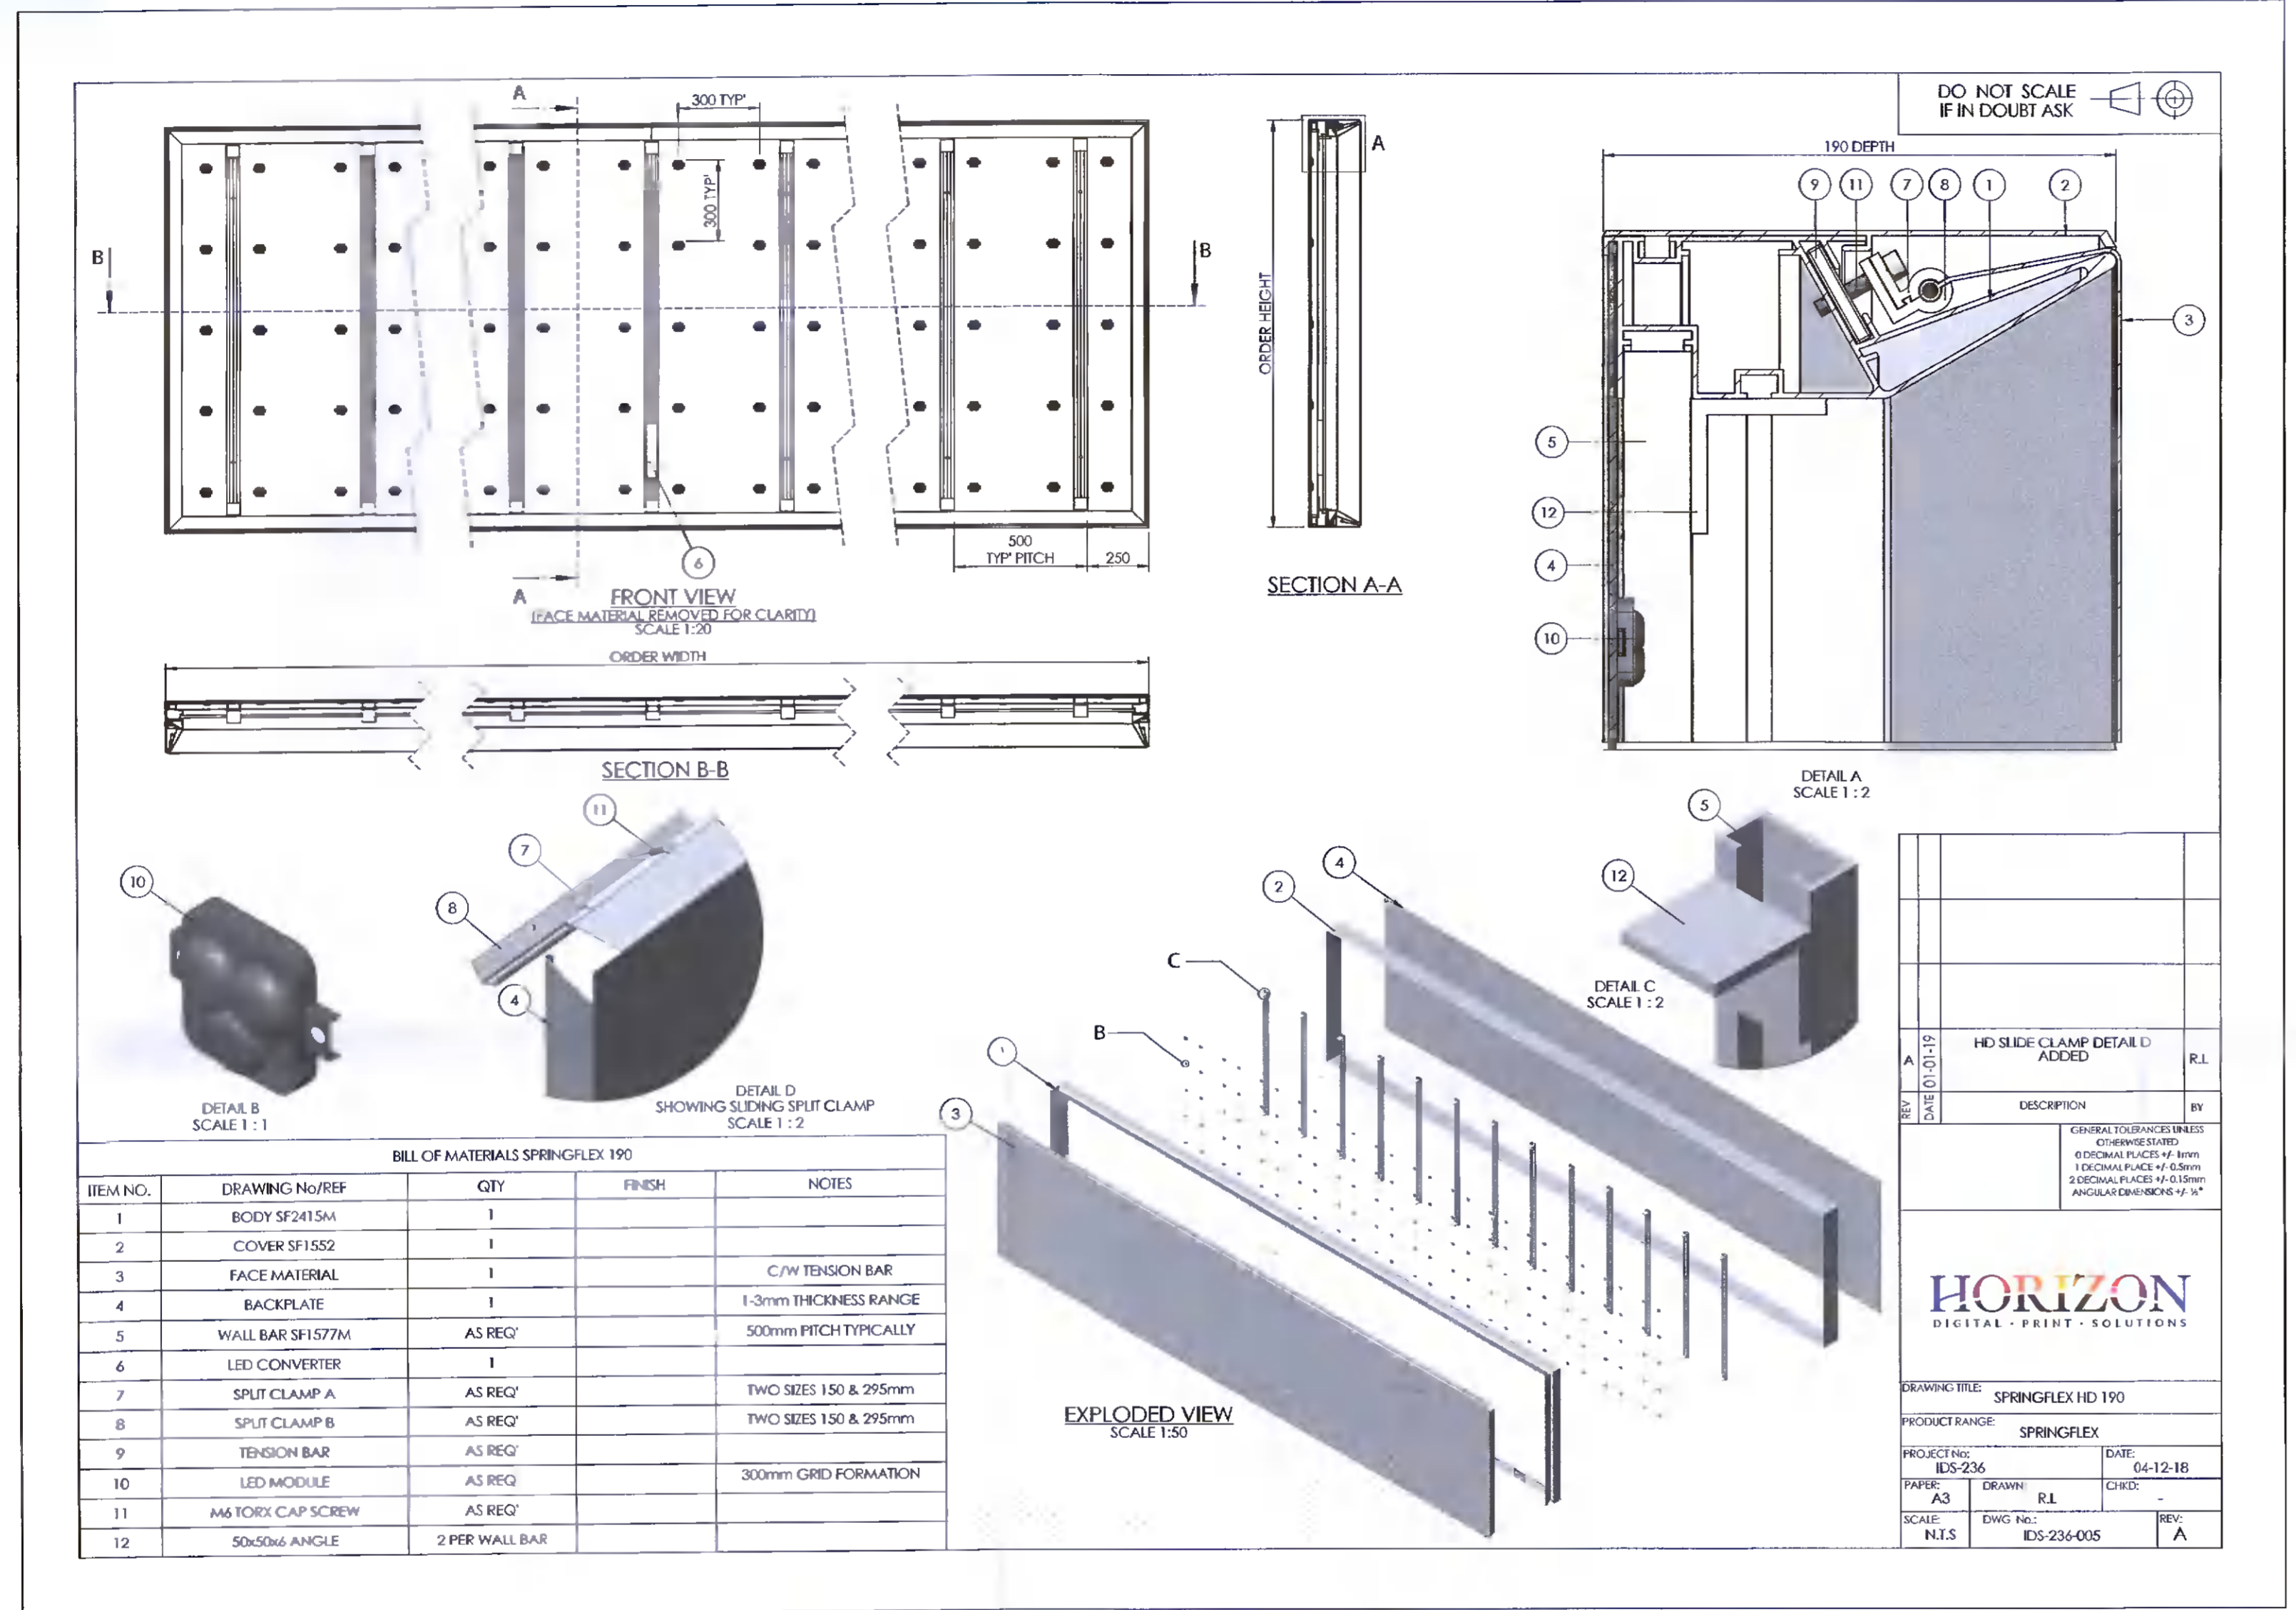

IMPORTANT NOTE:
 Work to figured dimensions only - do not scale print. All setting out dimensions to be checked and confirmed on site prior to commencement of work. Any inaccuracies should be brought to the attention of the architect. If in doubt - ask!
 All construction methods, materials, services and installations to be in accordance with all Irish Building Regulations and codes of practice at the time of construction. All sub-contractors are ultimately responsible for ensuring compliance with the regulations within their own trade.
 This drawing is copyright to Fewer Harrington & Partners.

NOTES



Item	Unit	Specs
Description	Backlit	
Base Material	PVC	
Base Fabric	Denier	10000 x 10000
Construction	Weaving / Inch	20 x 20
Weight	Gsm/m ² Oz/yd ²	450 13.28
Breaking Strength	N/5cm lbs/in	Warp 2250 / Weft 1850 Warp 257 / Weft 211.3
Tearing Strength	N/5cm lbs/in	Warp 290 / Weft 240 Warp 33.1 / Weft 27.4
Flame Retardancy	Availability for FR, B1 and B2	
Low Cadmium and Heavy Metals	Availability for REACH compliancy	
Packaging	Hard Tube	
Compatibility of printers and ink	Media is suitable for UV, Solvent and Ecosolvent inks. Please test with your machine and ink to ensure compatibility.	

Published information concerning b smart products is based upon research which the Company believes to be reliable although such information does not constitute a warranty. Because of the variety of uses of b smart products and the continuing development of new applications, the purchaser should carefully consider the suitability and performance of the product for each intended use, and the purchaser shall assume all risks regarding such use. The seller shall not be liable for damages in excess of the purchase price of the product nor for incidental or consequential damages. All specifications are subject to change without prior notice. Imperial data is for information purposes only.

www.materialsolutions.ie

- SIGN BOX CONSTRUCTION DETAILS
 - NTS SIGN BOX CONSTRUCTION DETAILS FOR NEW SIGN TO FRONT (NORTH) ELEVATION.

- SIGN MATERIAL SPECIFICATION
 - NTS SIGN MATERIAL SPECIFICATION FOR NEW SIGN TO FRONT (NORTH) ELEVATION.

DATE	REVISIONS TO DRAWING	By

STAGE
PLANNING APPLICATION



Studio 14, The Atrium, Marlanna Gate, Canada St., Waterford, Ireland
 Tel: +353 51 876691 Fax: +353 51 876676 E-mail: waterford@fhpartners.com

PROJECT
 PLANNING APPLICATION AT UNIT 1
 FONTHILL RETAIL PARK, FONTHILL
 ROAD, DUBLIN 22. D22YD89

DRAWING SIGN DETAILS		
DRAWN	DATE	CAD
Edh/DF	09.12.2021	JOB No.
SCALE @ A1	n/s	21056
SCALE @ A3	n/s	DWG No.
		PP-09