


NOTE: Refer to notes relevant to job stage.  
 DESIGN: This drawing is for discussion purposes only and is not to be used for any other purpose.  
 PLANNING: All drawings are for planning purposes only and are not to be used for any other purpose. Any changes made to these drawings are subject to approval by the engineer/contractor prior to any work commencing. It should also be noted that any change of this nature may have planning implications. Planned dimensions only to be taken from this drawing.  
 CONSTRUCTION: Drawings are to be checked on site by the contractor before work starts commencing. The engineer/contractor is to be informed of any discrepancies immediately. Planned dimensions only to be taken from this drawing.  
 NOTE: This drawing is the property of Clarke & Co. and shall not be used, reproduced or disclosed to anyone without prior written permission of Clarke & Co. and shall be returned upon request.  
 DOCUMENT CONTROL  
 (FORM USE ONLY) OF 01.10 ISSUE DATE: 26/01/2021 REV. 01

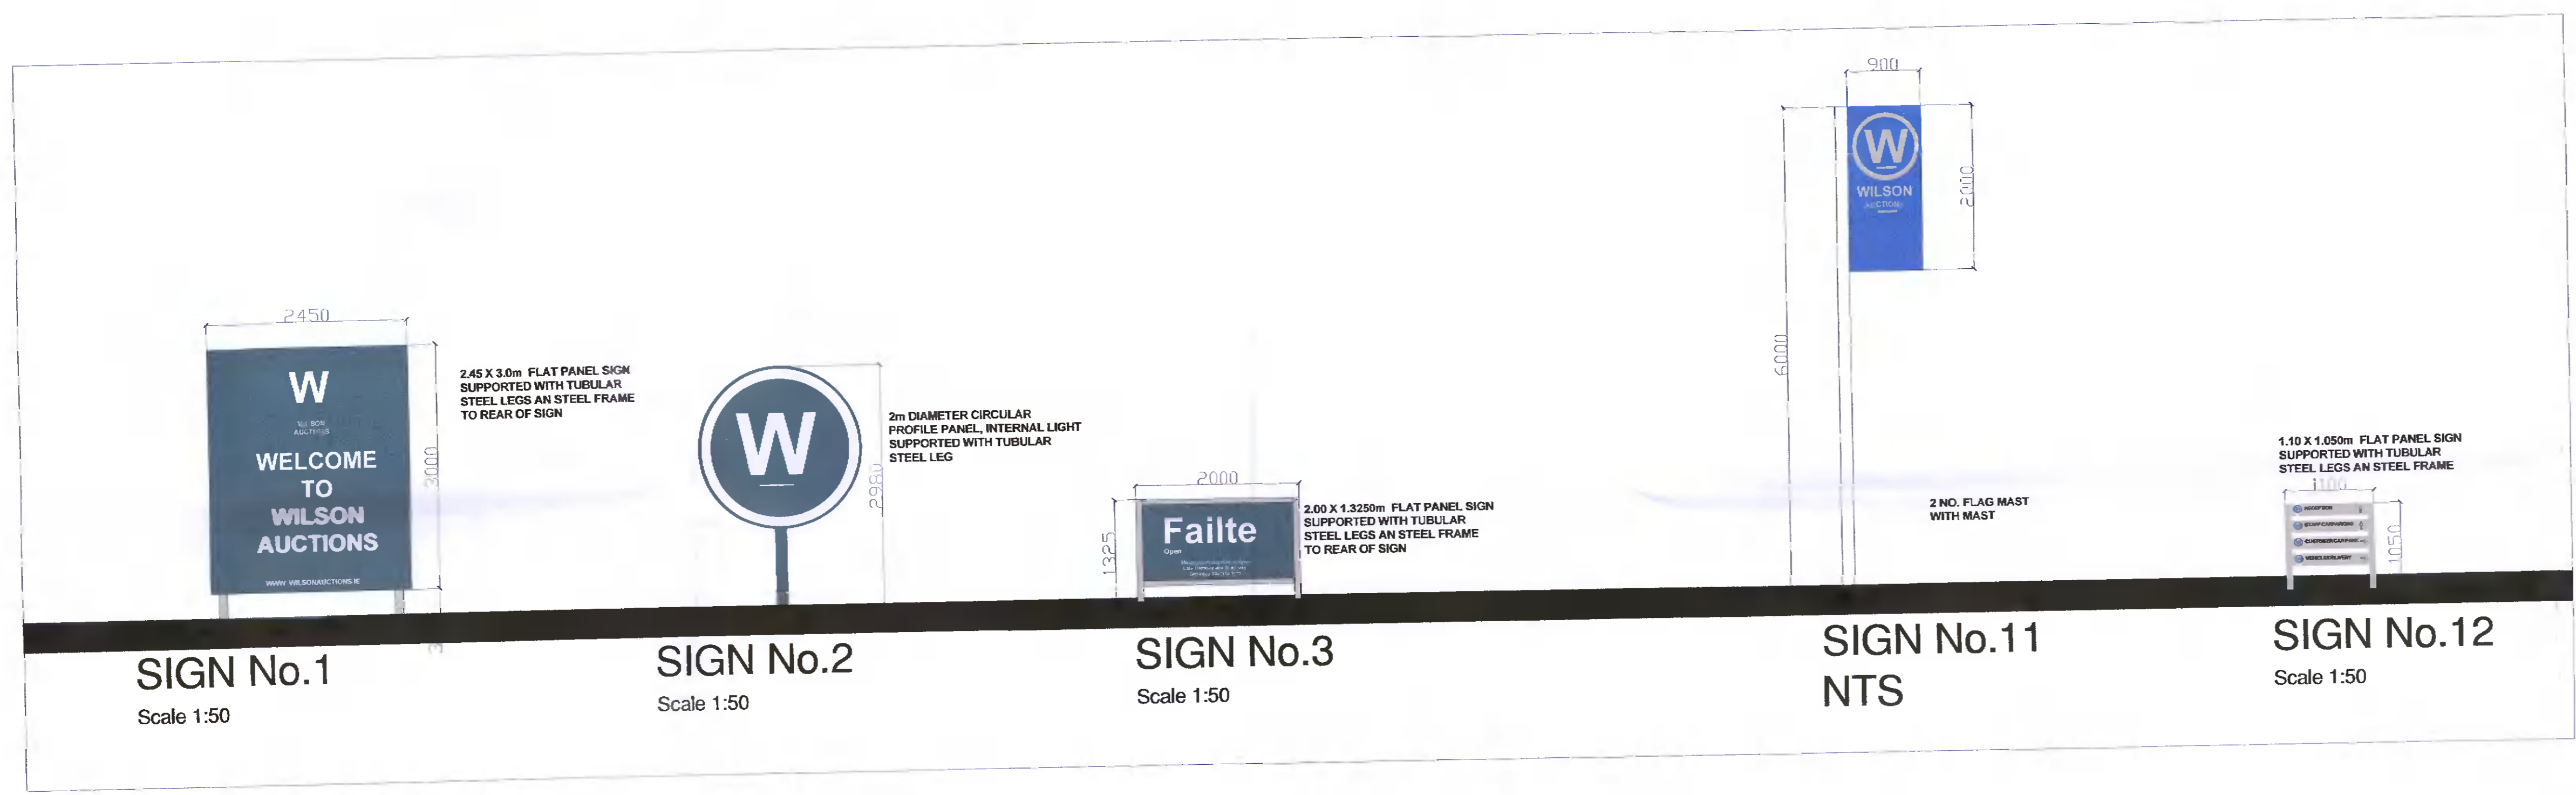

REV02: SIGNAGE CHANGES-26.11.2021  
 REV01: SIGNAGE CHANGES

**NOTE:**  
 DRAWING TO BE READ IN CONJUNCTION  
 WITH DWG. NO.4996-02-P1000  
 SITEPLAN - SIGNAGE

**clarke** engineers architects

CLIENT: RGR HOLDINGS LIMITED  
 GREEN ISLE ROAD, COARRAGH, DUBLIN 22

PROJECT: RGR HOLDINGS LIMITED  
 GREEN ISLE ROAD, COARRAGH, DUBLIN 22

DRAWING: EXISTING SIGNAGE  
 SHEET No.2 OF 2

DRAWN BY: PS CHECKED BY: RC DATE: 06-09-2021 SCALE: 1/500

REV. LAYOUT DRAWING NO: DRAWING NO: 4996-02-P1001 STATUS: FURTHER-INFORMATION

Clarke & Co.  
 Highla View Tce  
 Fairgreen  
 Naas  
 Co. Kildare  
 Republic of Ireland  
 t: +353 45 866448  
 e: admin@clarkeco.ie  
 w: www.clarkeco.ie