



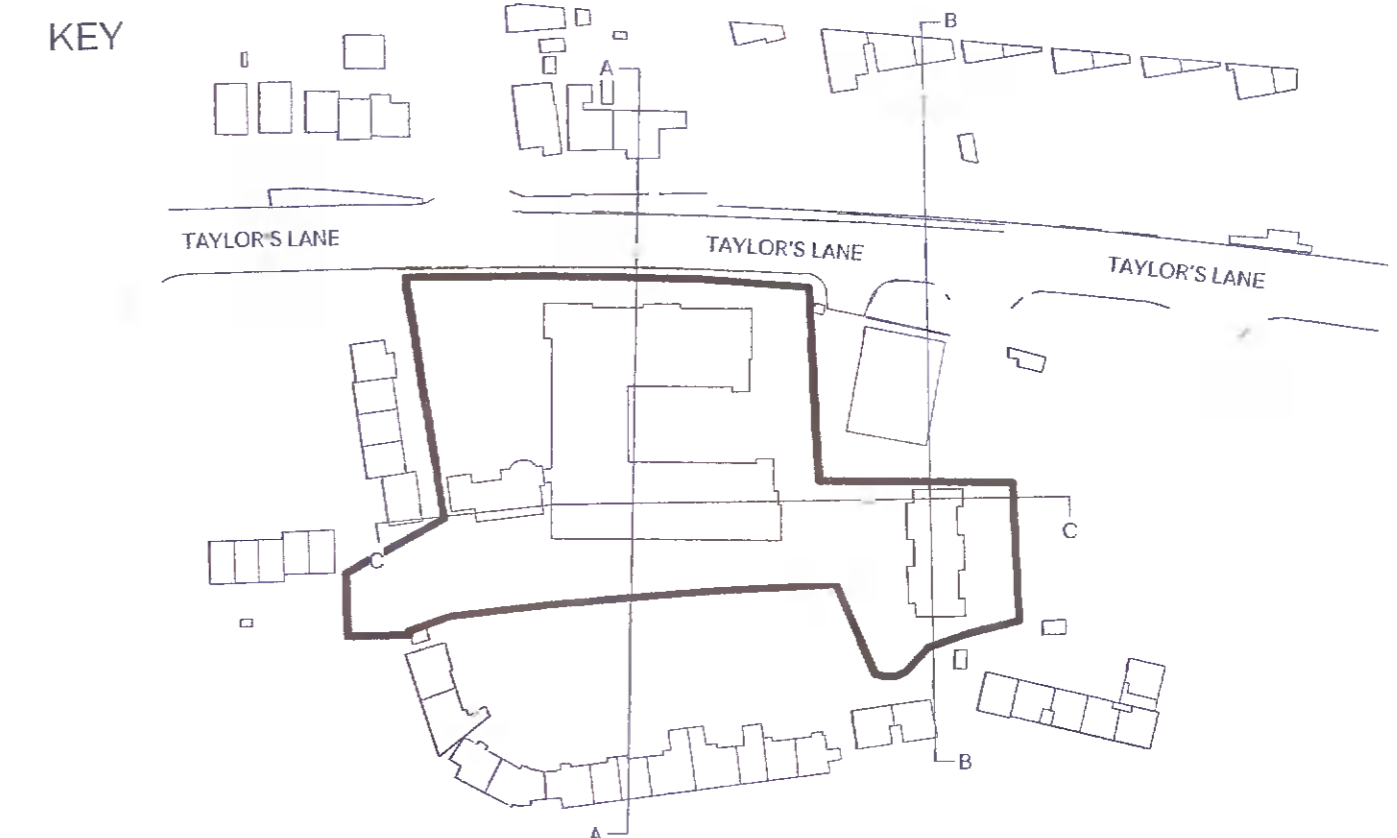


Notes
 Copyright and not to be reproduced without the consent of Holmes Miller Holmes Miller accepts responsibility for this document only to the commissioning Party and not to any other. Holmes Miller does not accept liability for accuracy or veracity of survey information provided by others and horizontal dimensions and levels provided by Holmes Miller and based on survey information provided by others must be verified on site DO NOT SCALE: Use figured dimensions only



① Section AA
1:200

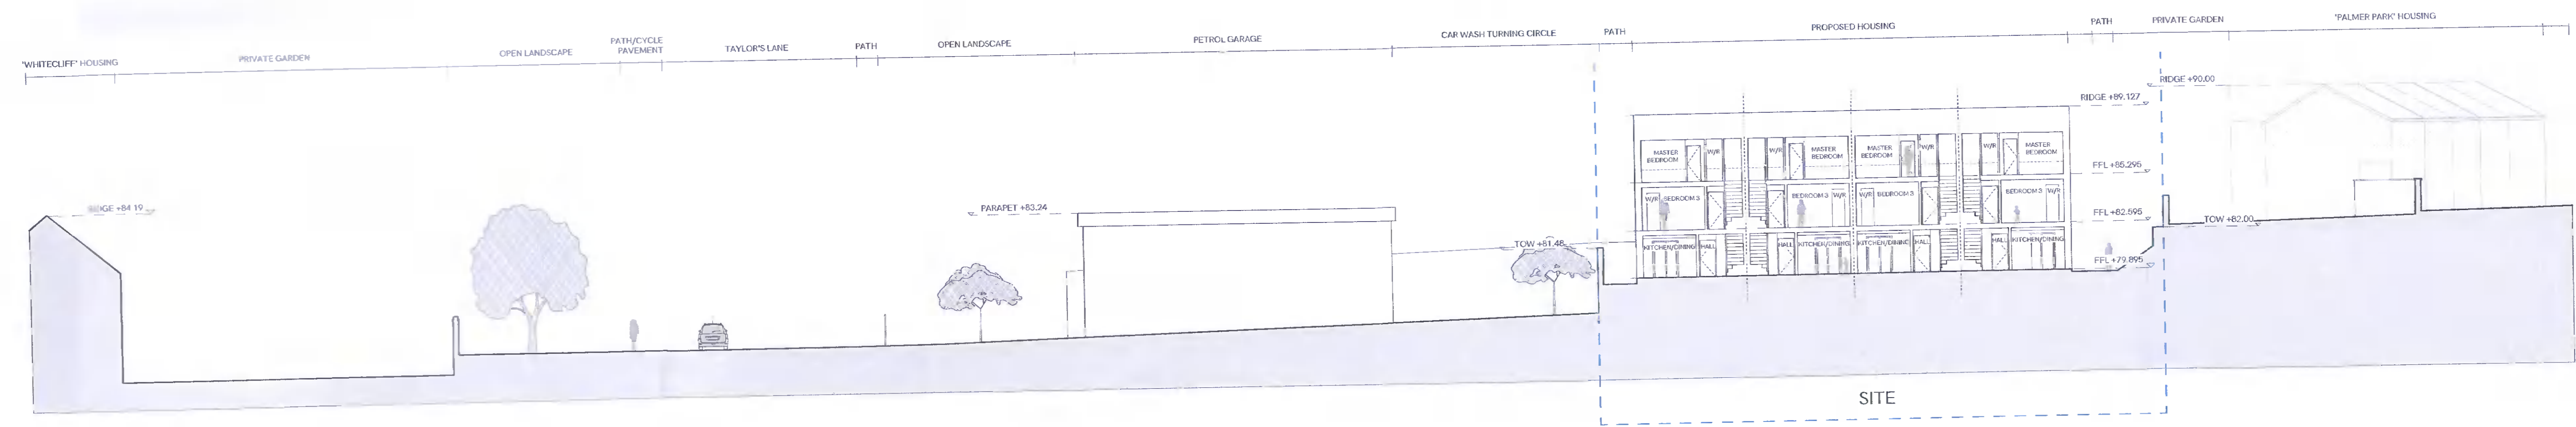


② Section BB
1:200

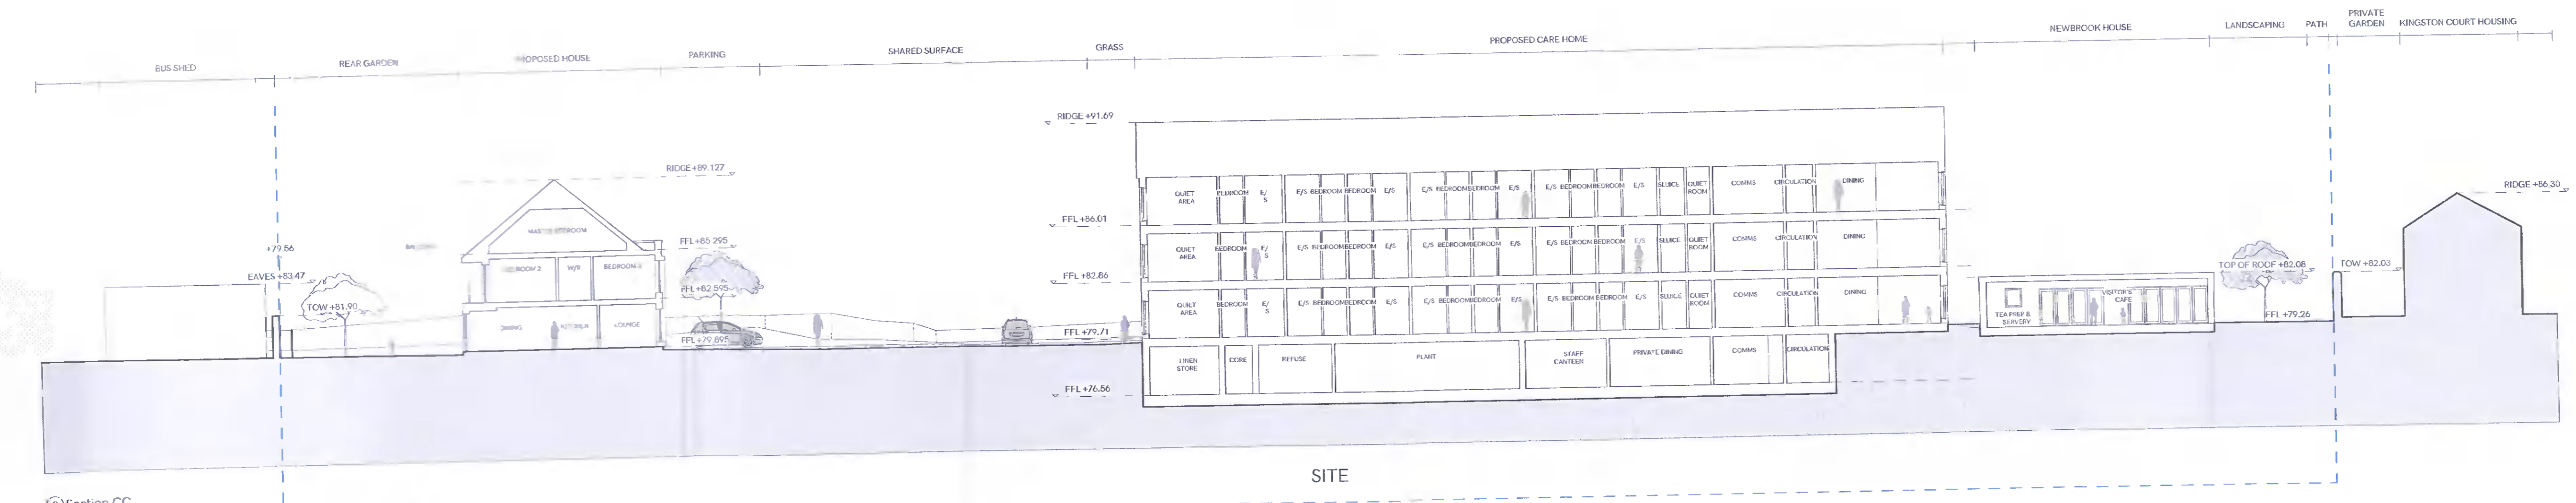

③ Section CC
1:200

PO1 First Issue Date: 10.12.21
 Rev. Notes Drawn Appr. Date

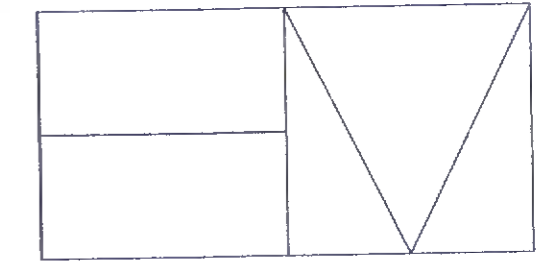

Holmes Miller
 69 Minerva Street
 Glasgow
 G3 8LE
 0141 204 2080
 www.holmesmiller.com

Project 4801
Newbrook House Luxury Suites

Drawing Name
 SITE SECTIONS

Scale @ A1 1:200
Checked DJ
Revision PO1

Drawing Number
 4801-HML-ZZ-DR-A-10125