


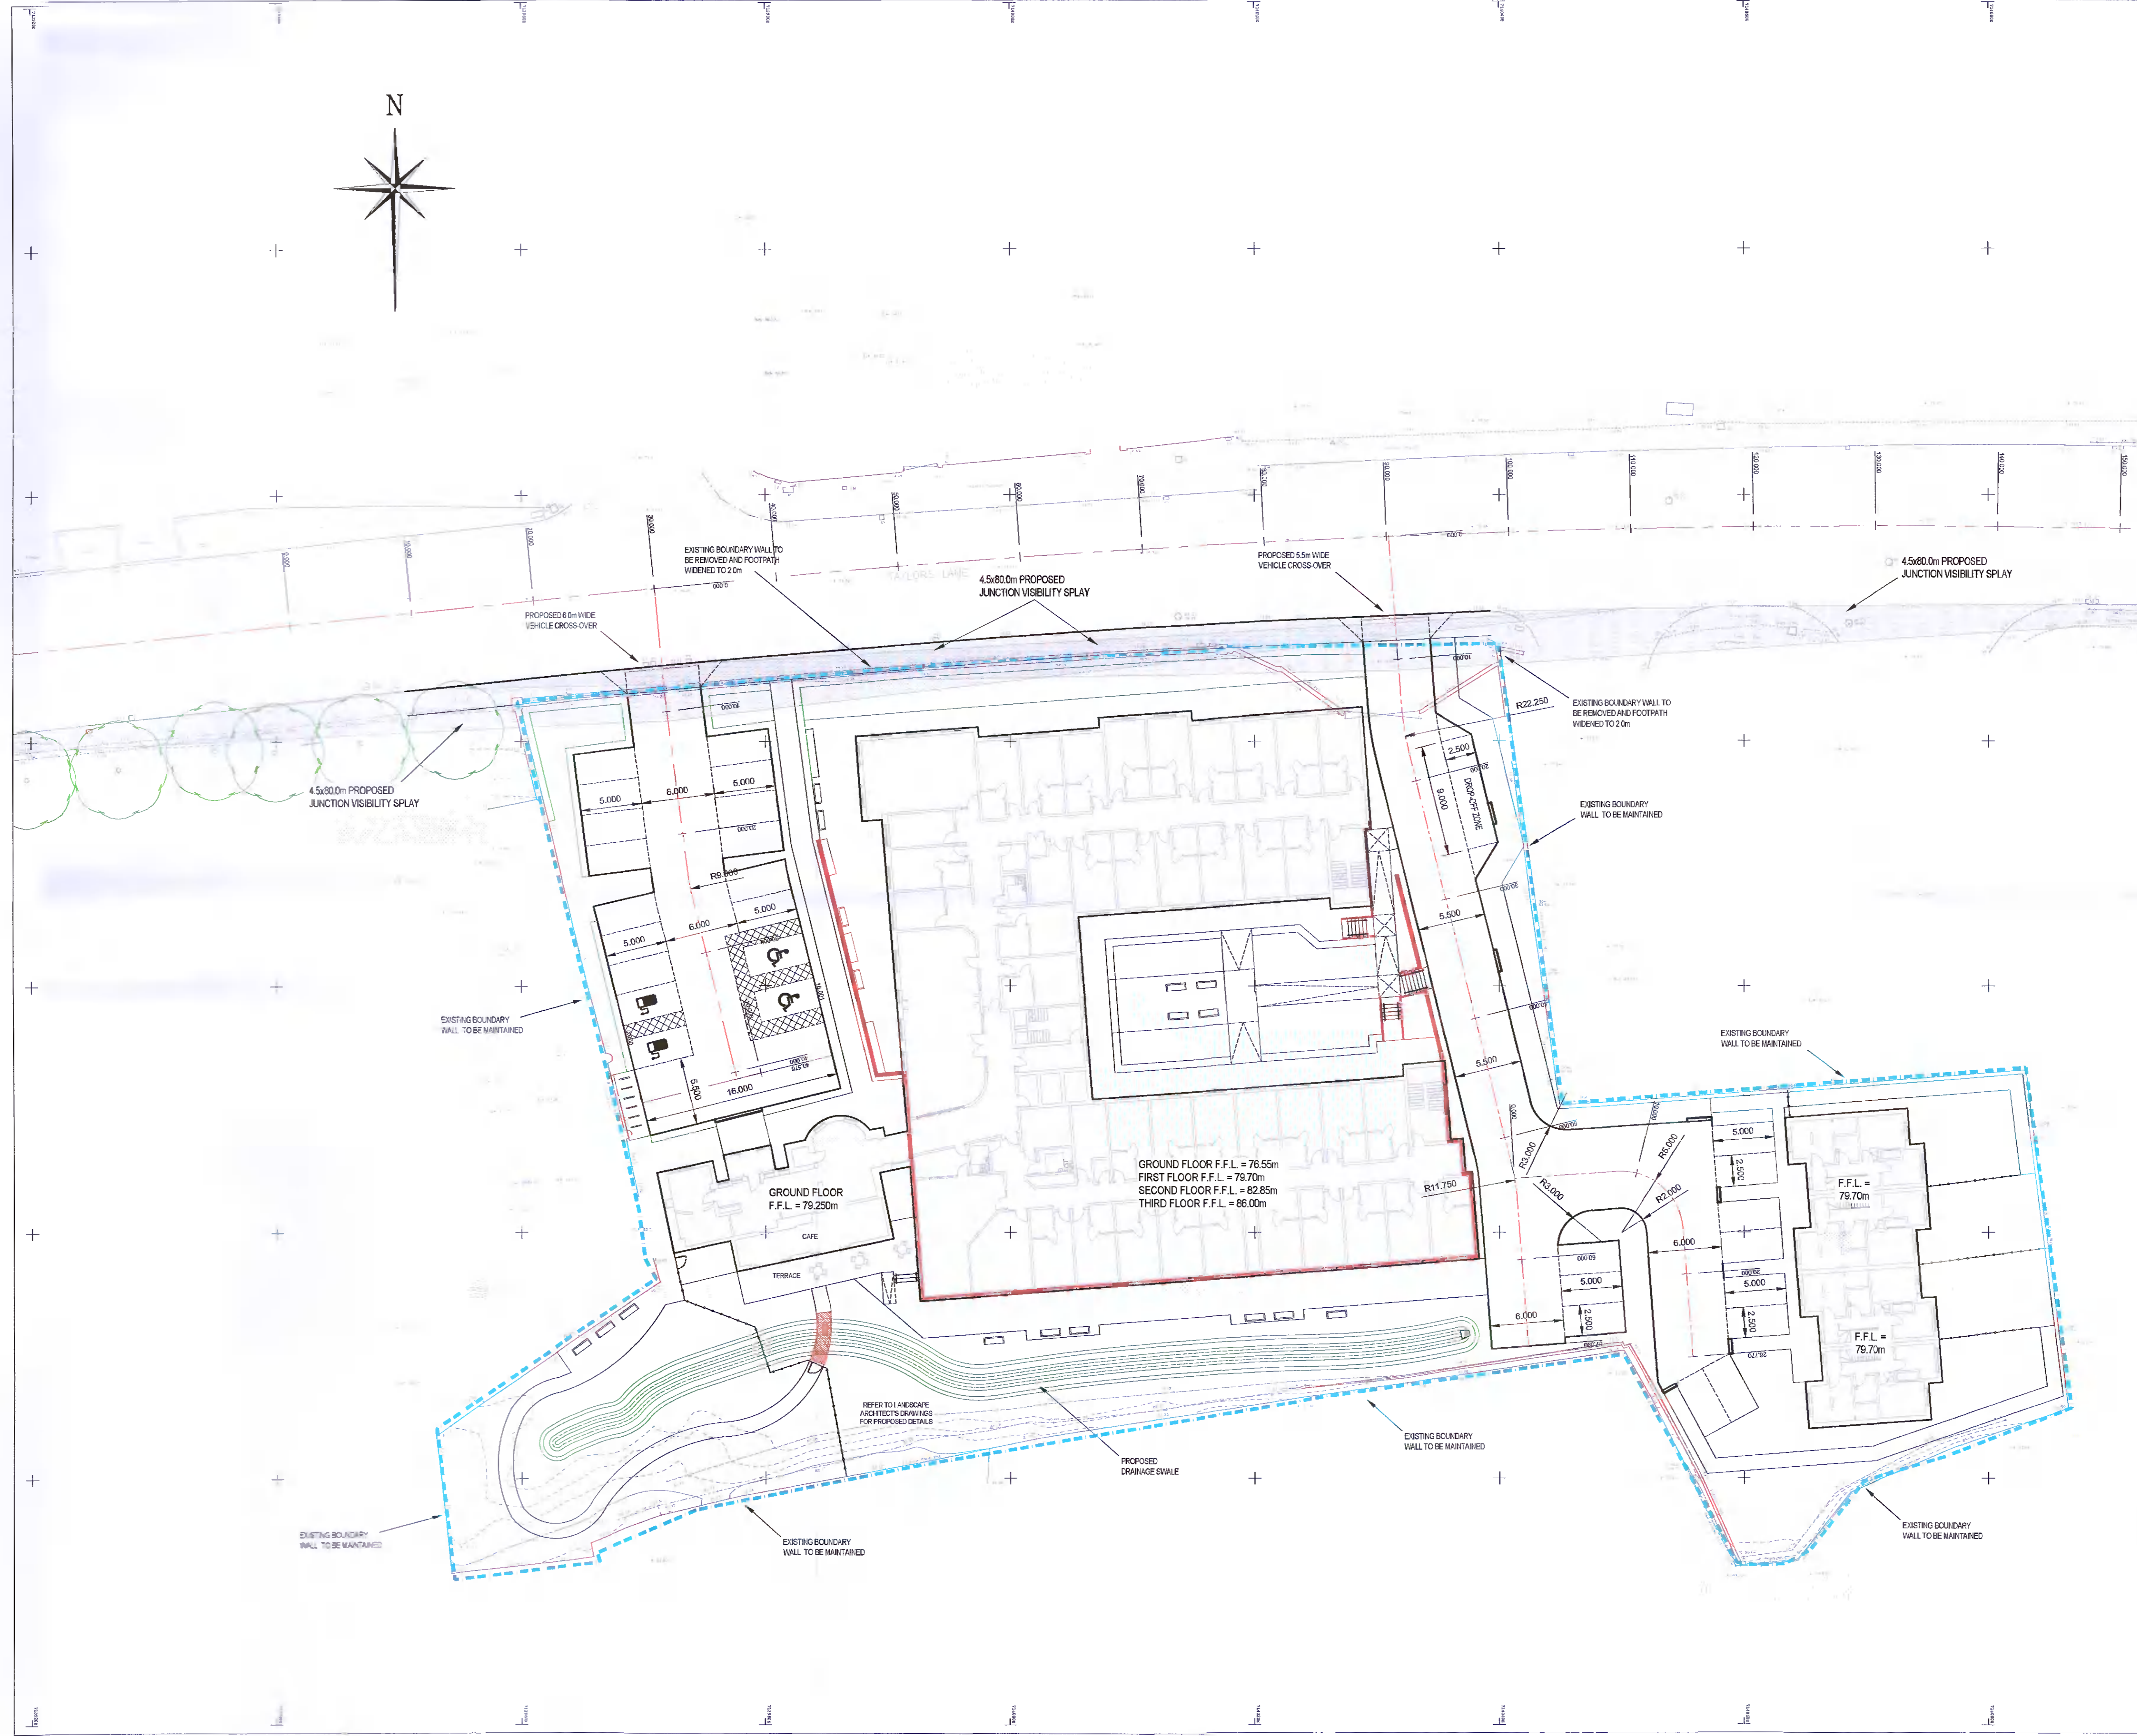

LEGEND
 ■■■■■ DENOTES EXTENT OF CONSTRUCTION BOUNDARY (8388.64m²).



Rev.		By	App'd	Date			
Client:	Morrison Community Care Group						
Development:	Residential Care Home Taylors Lane, Rathfarham Dublin						
Drawing Title:	Proposed General Arrangement Layout						
Scale at A1:	1:250	Date:	Nov. 2021	Drawn:	G.R.Porch	Approved:	G.R.Porch
 Cowal Design Consultants Civil & Structural Engineering • Development Services Duncorn- 01389 707 662 Glasgow- 0141 406 1688 London- 020 3696 8144 Cban-01631 571 280 WEB-www.cowaldesign.co.uk Email-info@cowaldesign.co.uk <small>Copyright, Designs and Patents Act 1988 This drawing must not be reproduced without the permission of Cowal Design Consultants Ltd.</small>							
Status:	Planning						
Drawing No:	21-3406-C-010						