



15

14

13

12


11

10

SERVICE CONNECTION TO PERMITTED WATERMAIN
PLANNING REF: SD19A/0040

GL 83.9

GL 83.4

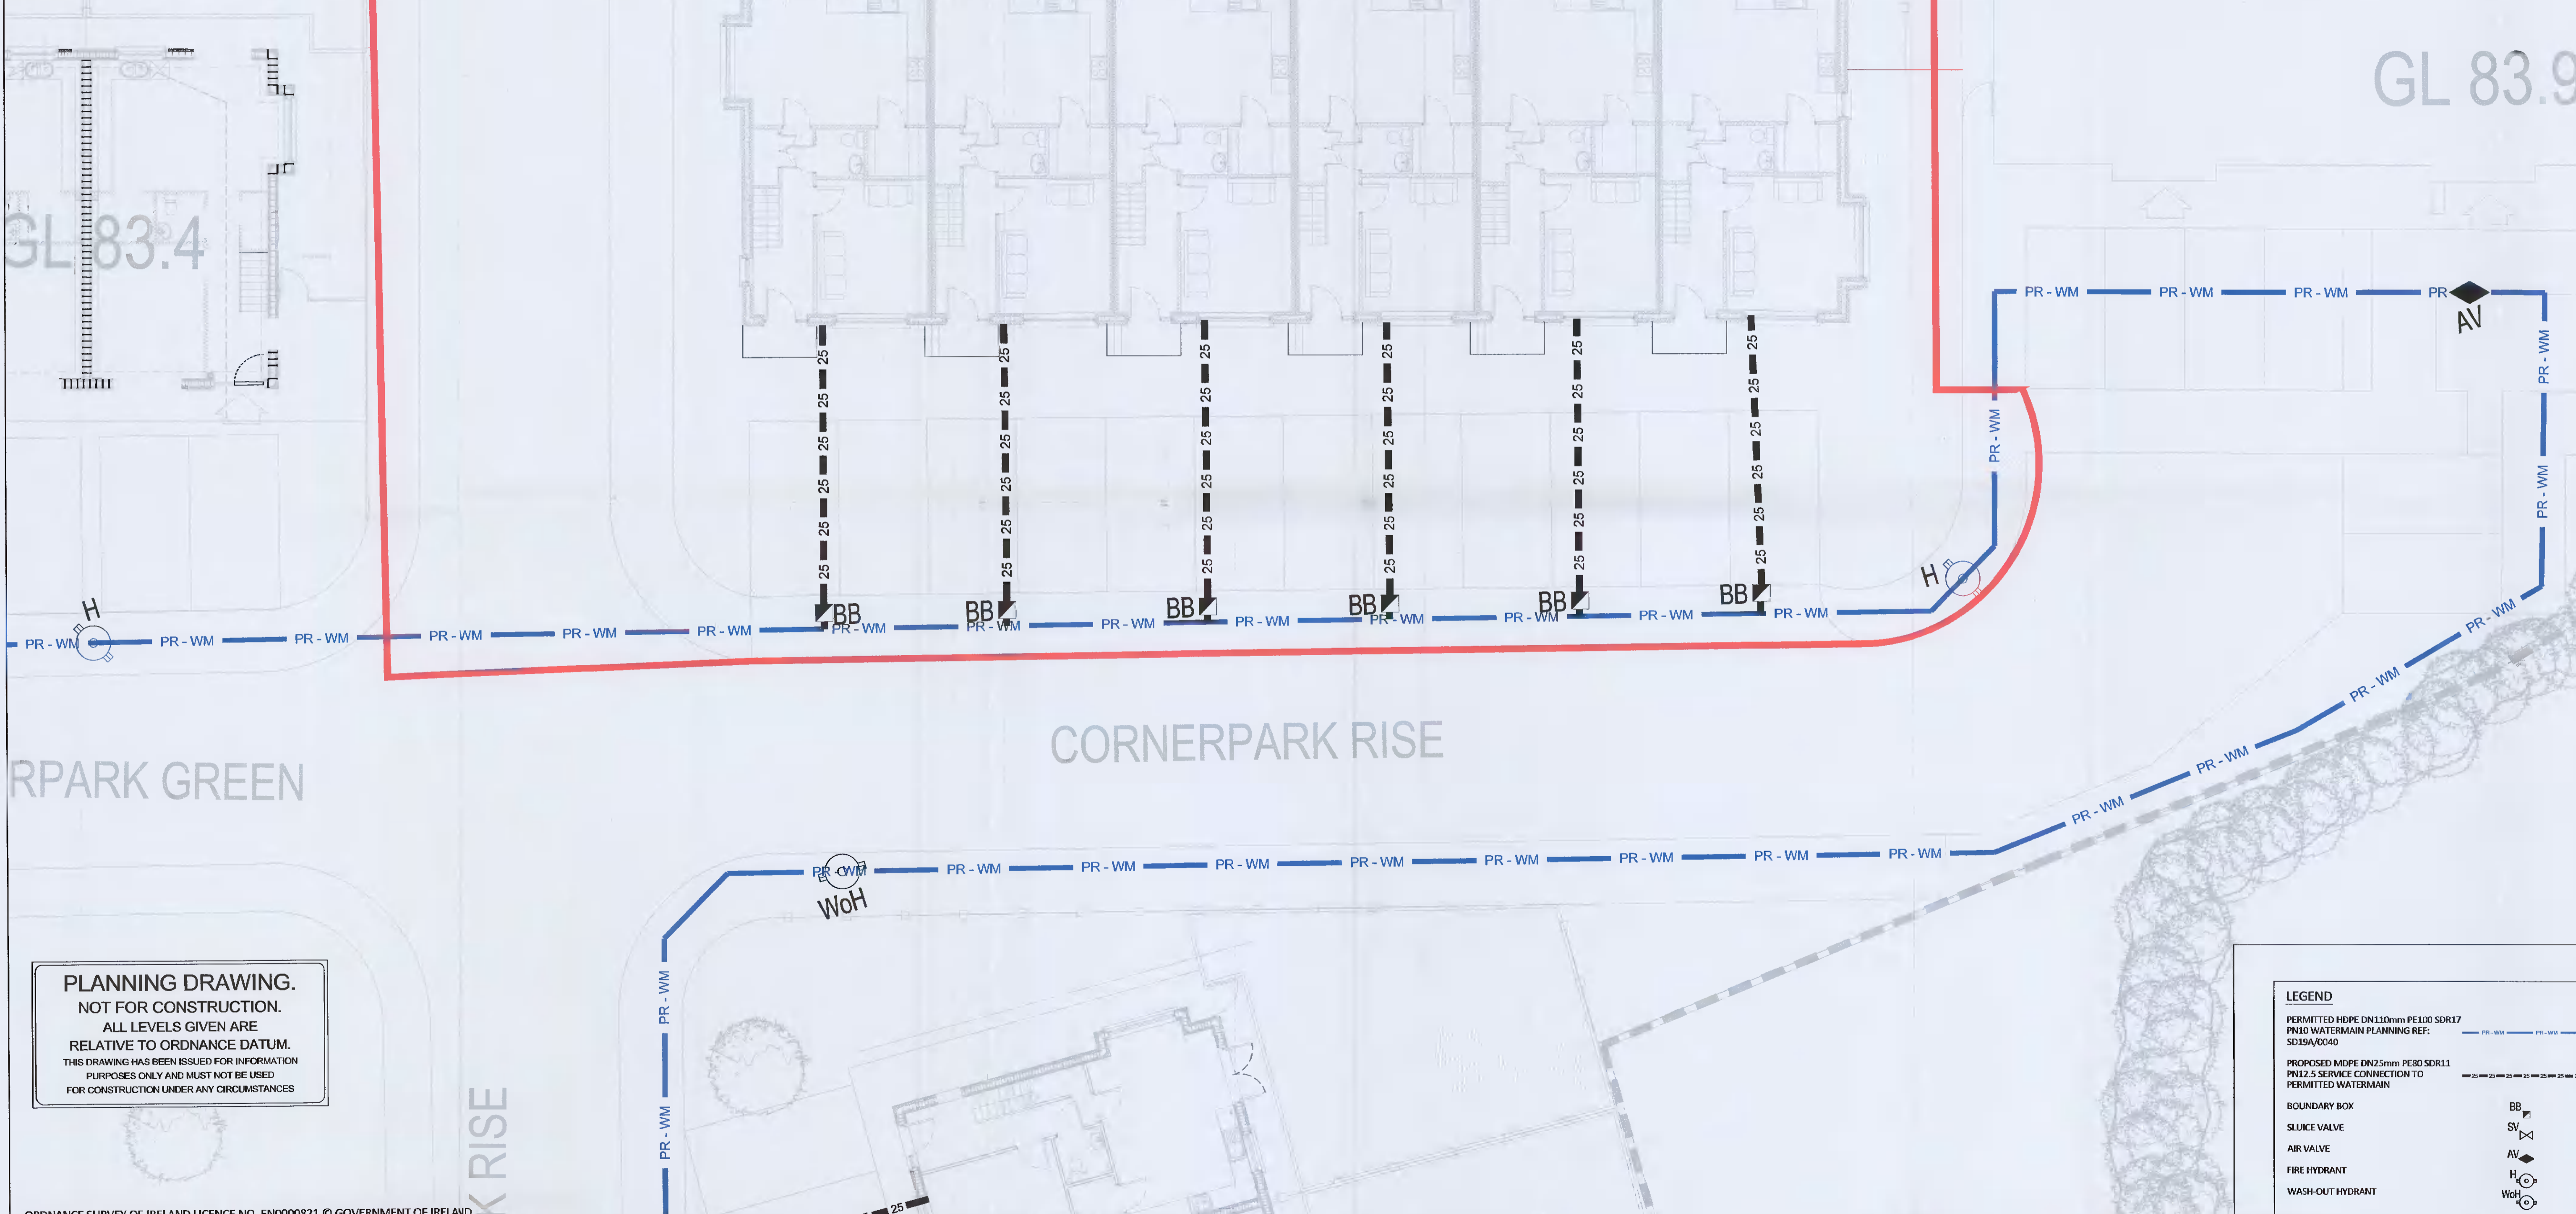

CORNERPARK RISE

RPARK GREEN


PLANNING DRAWING.
NOT FOR CONSTRUCTION.
ALL LEVELS GIVEN ARE
RELATIVE TO ORDNANCE DATUM.
THIS DRAWING HAS BEEN ISSUED FOR INFORMATION
PURPOSES ONLY AND MUST NOT BE USED
FOR CONSTRUCTION UNDER ANY CIRCUMSTANCES

LEGEND	
PERMITTED HDPE DN110mm PE100 SDR17 PN10 WATERMAIN PLANNING REF: SD19A/0040	
PROPOSED HDPE DN75mm PE80 SDR11 PN12.5 SERVICE CONNECTION TO PERMITTED WATERMAIN	
BOUNDARY BOX	
SLUICE VALVE	
AIR VALVE	
FIRE HYDRANT	
WASH-OUT HYDRANT	

ORDNANCE SURVEY OF IRELAND LICENCE NO. EN0000821 © GOVERNMENT OF IRELAND

- FOR SETTING OUT REFER TO ARCHITECT'S DRAWINGS.
- THIS DRAWING TO BE READ IN CONJUNCTION WITH ALL OTHER ARCHITECTURAL AND ENGINEERING DRAWINGS AND ALL OTHER RELEVANT DRAWINGS AND SPECIFICATIONS.
- DO NOT SCALE THIS DRAWING. USE FIGURED DIMENSIONS ONLY.
- NO PART OF THIS DOCUMENT MAY BE REPRODUCED OR TRANSMITTED IN ANY FORM OR STORED IN ANY RETRIEVAL SYSTEM OF ANY NATURE WITHOUT THE WRITTEN PERMISSION OF O'CONNOR SUTTON CRONIN AS COPYRIGHT HOLDER EXCEPT AS AGREED FOR USE ON THE PROJECT FOR WHICH THE DOCUMENT WAS ORIGINALLY ISSUED.

Rev. No.	Date	Revision Note	Drn by	Chkd by	Rev. No.	Date	Revision Note	Drn by	Chkd by
001	19/11/21	ISSUED FOR PLANNING	QA	NMM					
002	06/12/21	REVISED DUE TO CHANGE TO BOUNDARY LINE	QA	NMM					

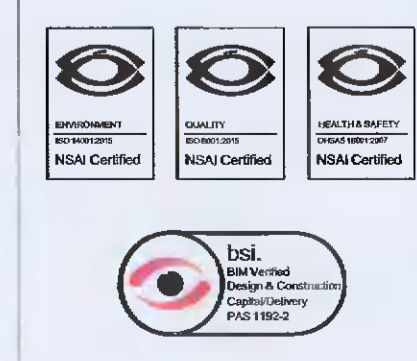

Head Office,
9 Prussia Street,
Dublin 7,
D07 KT57

TEL +353 (0)1 8682000
e: contactus@ocsc.ie
w: www.ocsc.ie

Dublin | London | Belfast | Galway | Cork | Birmingham



Client: Alanna Homes
Project: Residential Development at Cornerpark, Newcastle
Title: Phase 2 Proposed Watermain Layout Plan

Code	Originator	Zone	Level	Type	Role	Number	Status	Revision
A611	OCSC	XX	XX	DR	C	-2700	A4	C02

Date: 19/11/21 Scale: 1:100 @ A1 Drn by: QA Chkd by: NMM Aprvd by: BOR