


DO NOT SCALE from this drawing. Only figured dimensions are to be used. This drawing is the copyright of MOLONEY O'BEIRNE. Any discrepancies between this drawing and other information shall be reported to the architect.

Construction should ONLY proceed from drawings issued under Working Drawing (For Construction) status, unless prior written consent is given. Should any site personnel, or those employed to carry out works on their behalf, choose alternative materials or components to those specified by MOLONEY O'BEIRNE without reference and agreement with MOLONEY O'BEIRNE, then they do so entirely at their own risk.

LEGEND

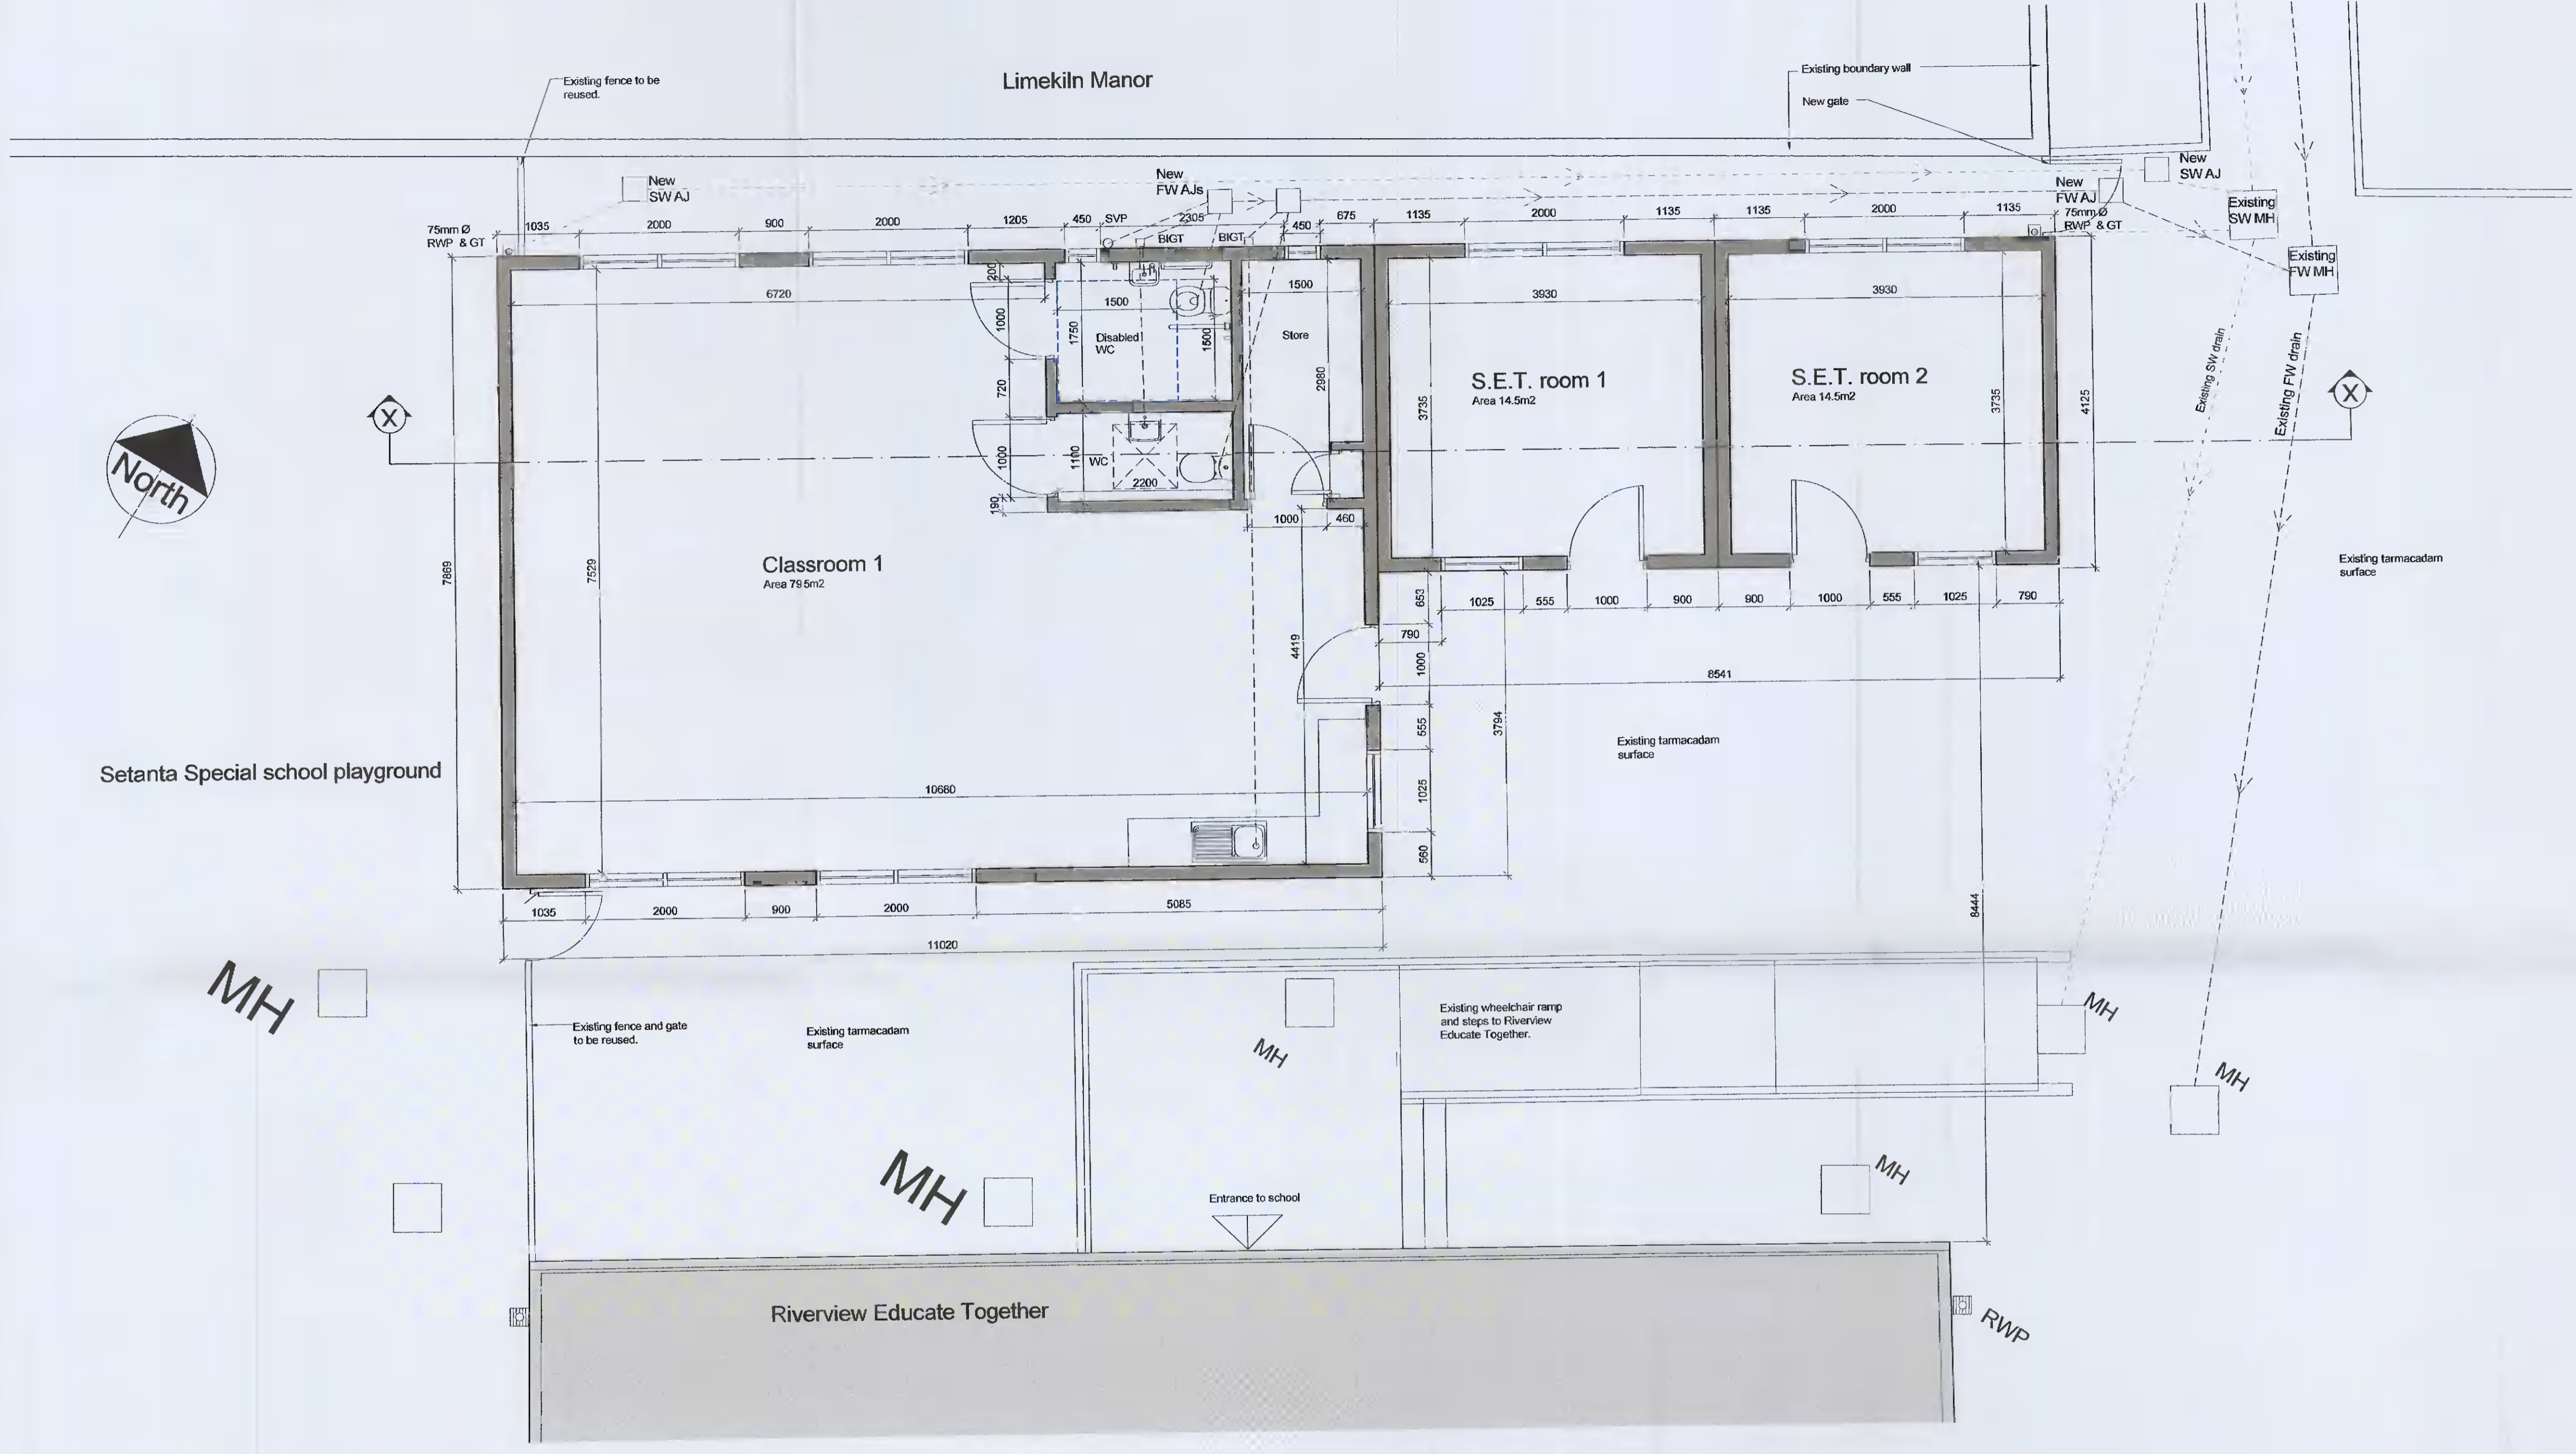

Revisions		Date
Drawing No.		19008-P-2101
Description		Plan of new Prefab classrooms
Scale	Drawn	
1:50	CT	
Date	Checked	
10-11-2021		

Project
New prefab classrooms
Riverview Educate Together
National School

Client
Riverview Educate Together
National School

Issue	Rev

MOLONEY O'BEIRNE / ARCHITECTS