


01 EXISTING PLAN DETAIL (As Approved - Ref.Reg.SD19A/0320 - Currently under construction)
SCALE = 1:100



02 PROPOSED PLAN DETAIL
SCALE = 1:100

ALL DIMENSIONS TO BE CHECKED ON SITE
NO DIMENSIONS TO BE SCALED FROM THIS DRAWING
DRAWING IS TO BE READ IN CONJUNCTION WITH RELEVANT CONSULTANT'S DRAWINGS

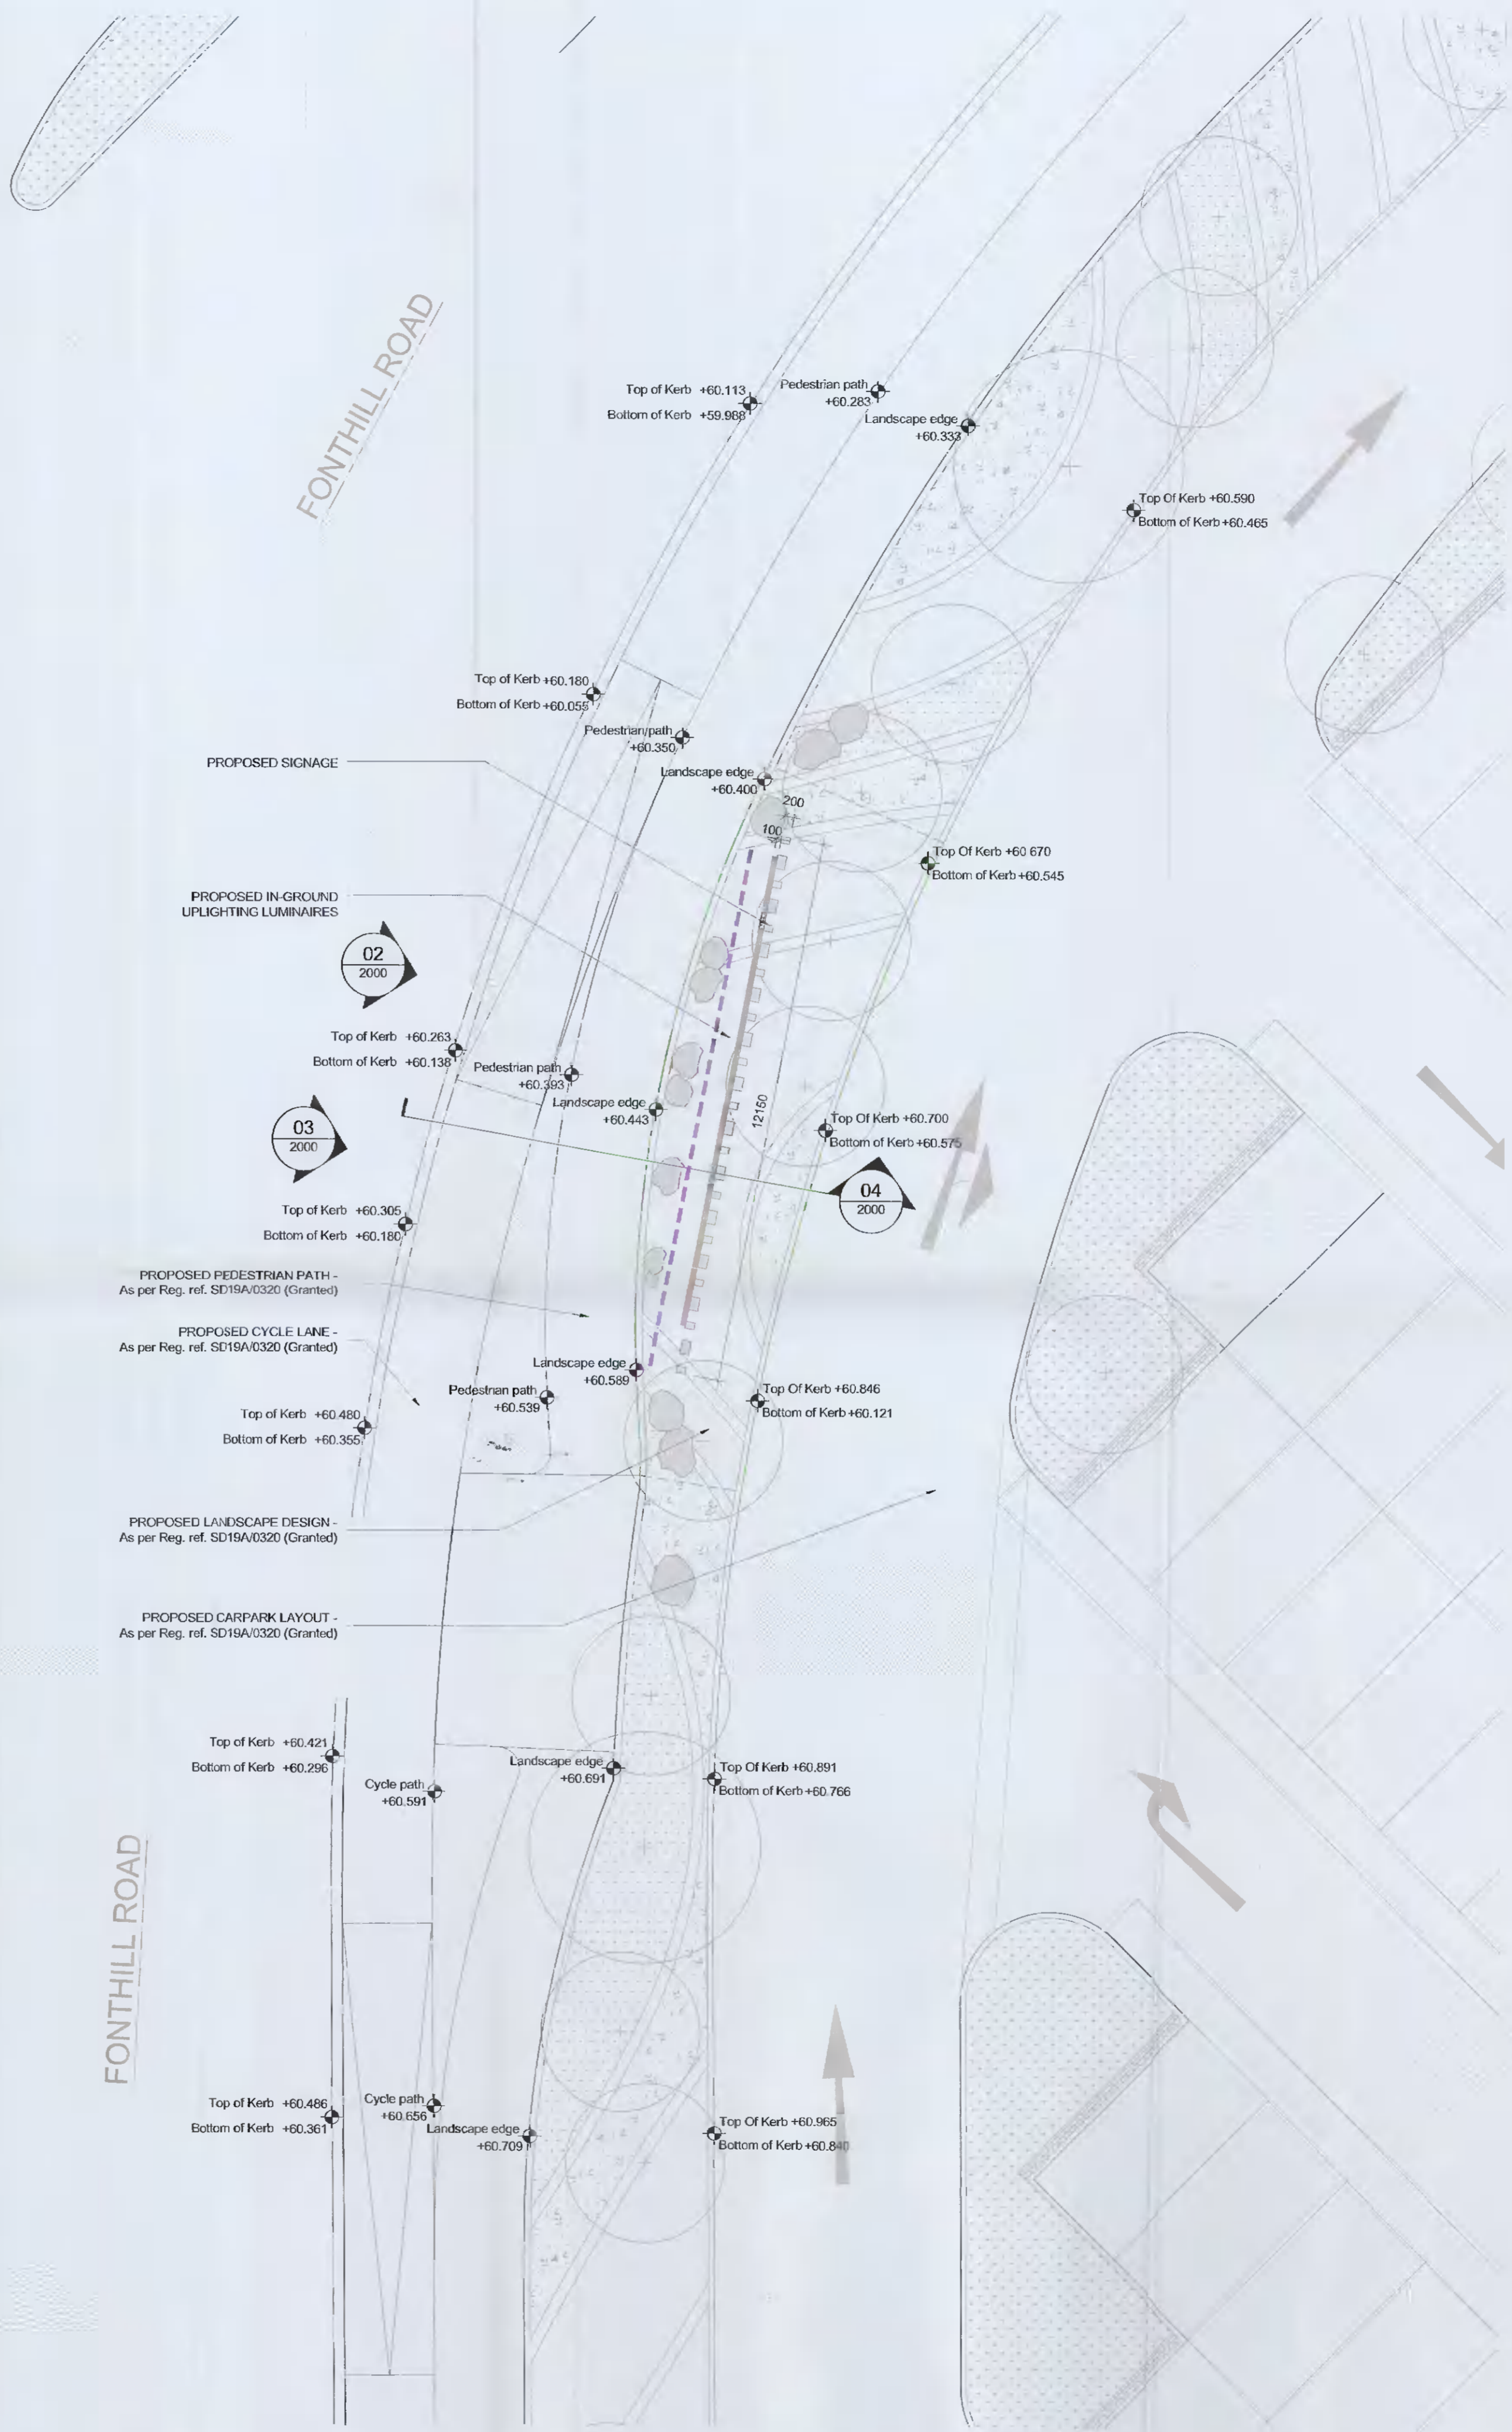

SITE KEYPLAN NOT TO SCALE

AREA OF PROPOSED SIGNAGE WORKS

- GENERAL NOTES:**
- The proposed sign will be externally illuminated via in ground or low level low energy LED lights, directed at the sign so no direct light will spill onto the surrounding road network.
 - The sign will be lit to an average lux level band of between 70 and 150 lumens and the design will be in accordance with current good practice and CIBSE guidelines for external lighting.
 - Roads layout, Carpark layout, and Landscape design are based upon the Bus Interchange permission granted under Reg. Ref. SD19A/0320 (currently under construction).

COI	REV	DATE	ISSUED FOR PLANNING	DESCRIPTION	FR	CM

PLANNING

CLIENT
LIFEY VALLEY MANAGEMENT Ltd.

PROJECT
LIFEY VALLEY SHOPPING CENTRE - ENTRANCE SIGNAGE

DRAWING
EXISTING & PROPOSED PLAN DETAIL

PROJECT NUMBER	DATE	
930745	DECEMBER 2021	
SCALE@ A1:	DRAWN/CHECKED:	
1:100	RB / CM	
STATUS CODE:	DRAWING NUMBER	REVISION
A1	LVSC-HJL-SG-00-DR-A-1000	C01