




1- ELEVATION ALONG ST LOMAN'S ROAD
SCALE 1:500

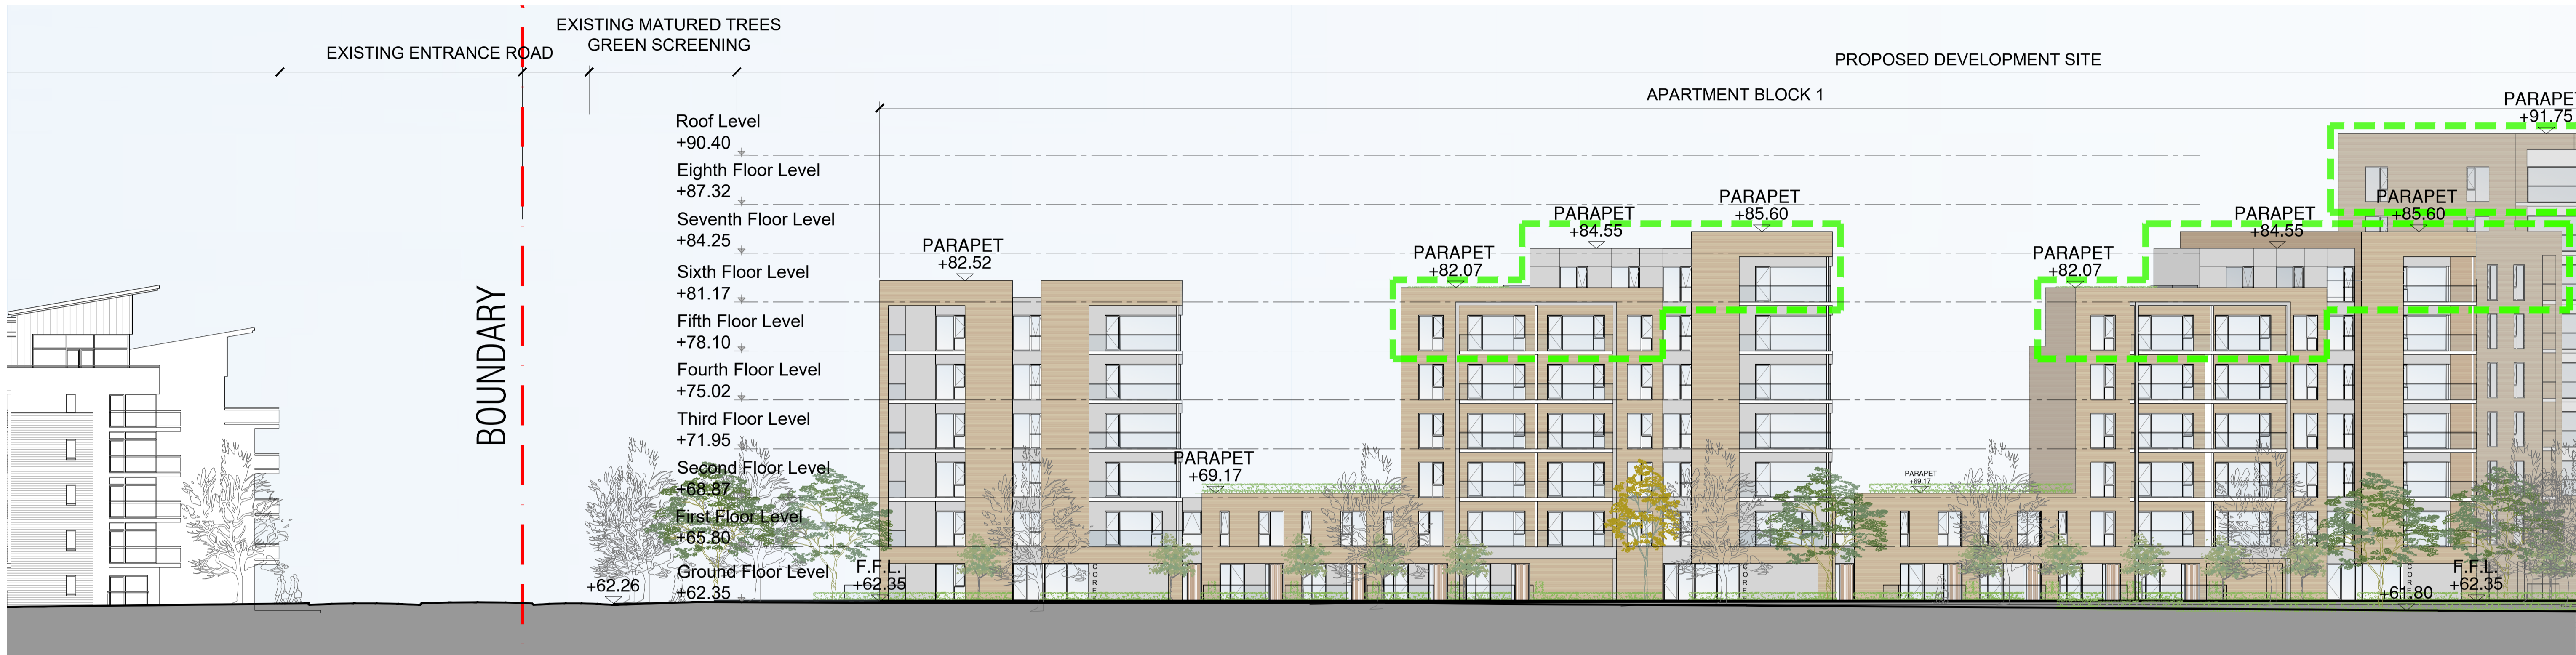

2- ELEVATION ALONG DEVELOPMENT SITE

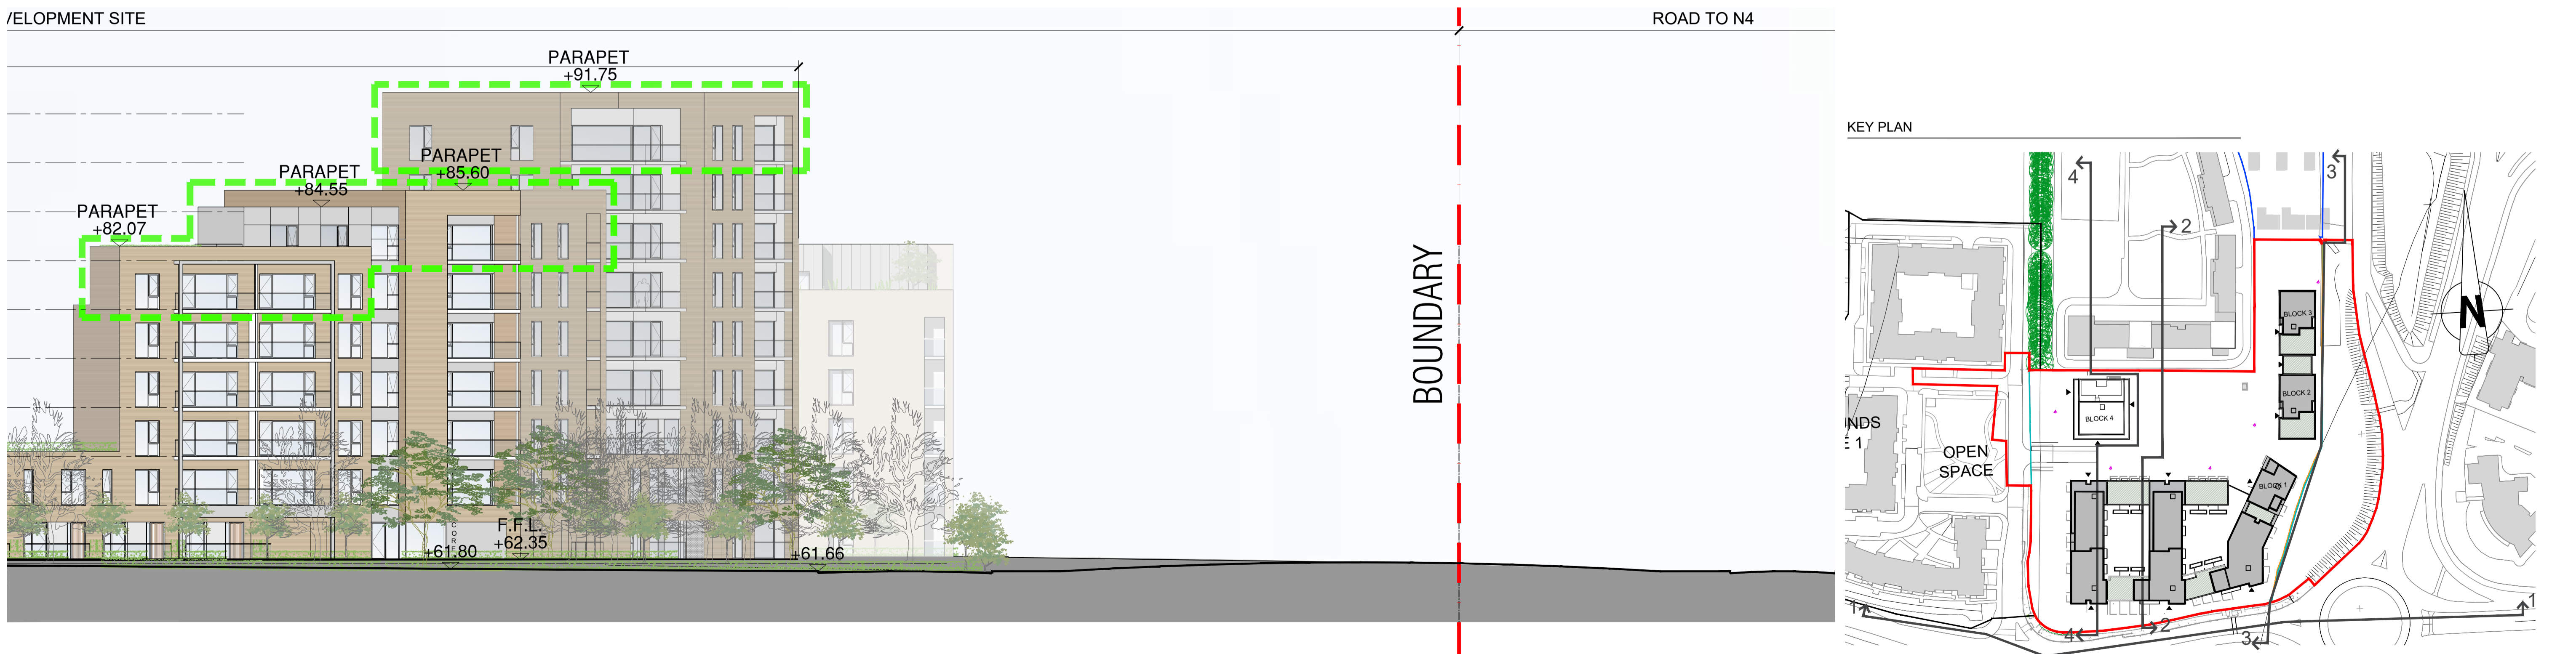


KEY PLAN

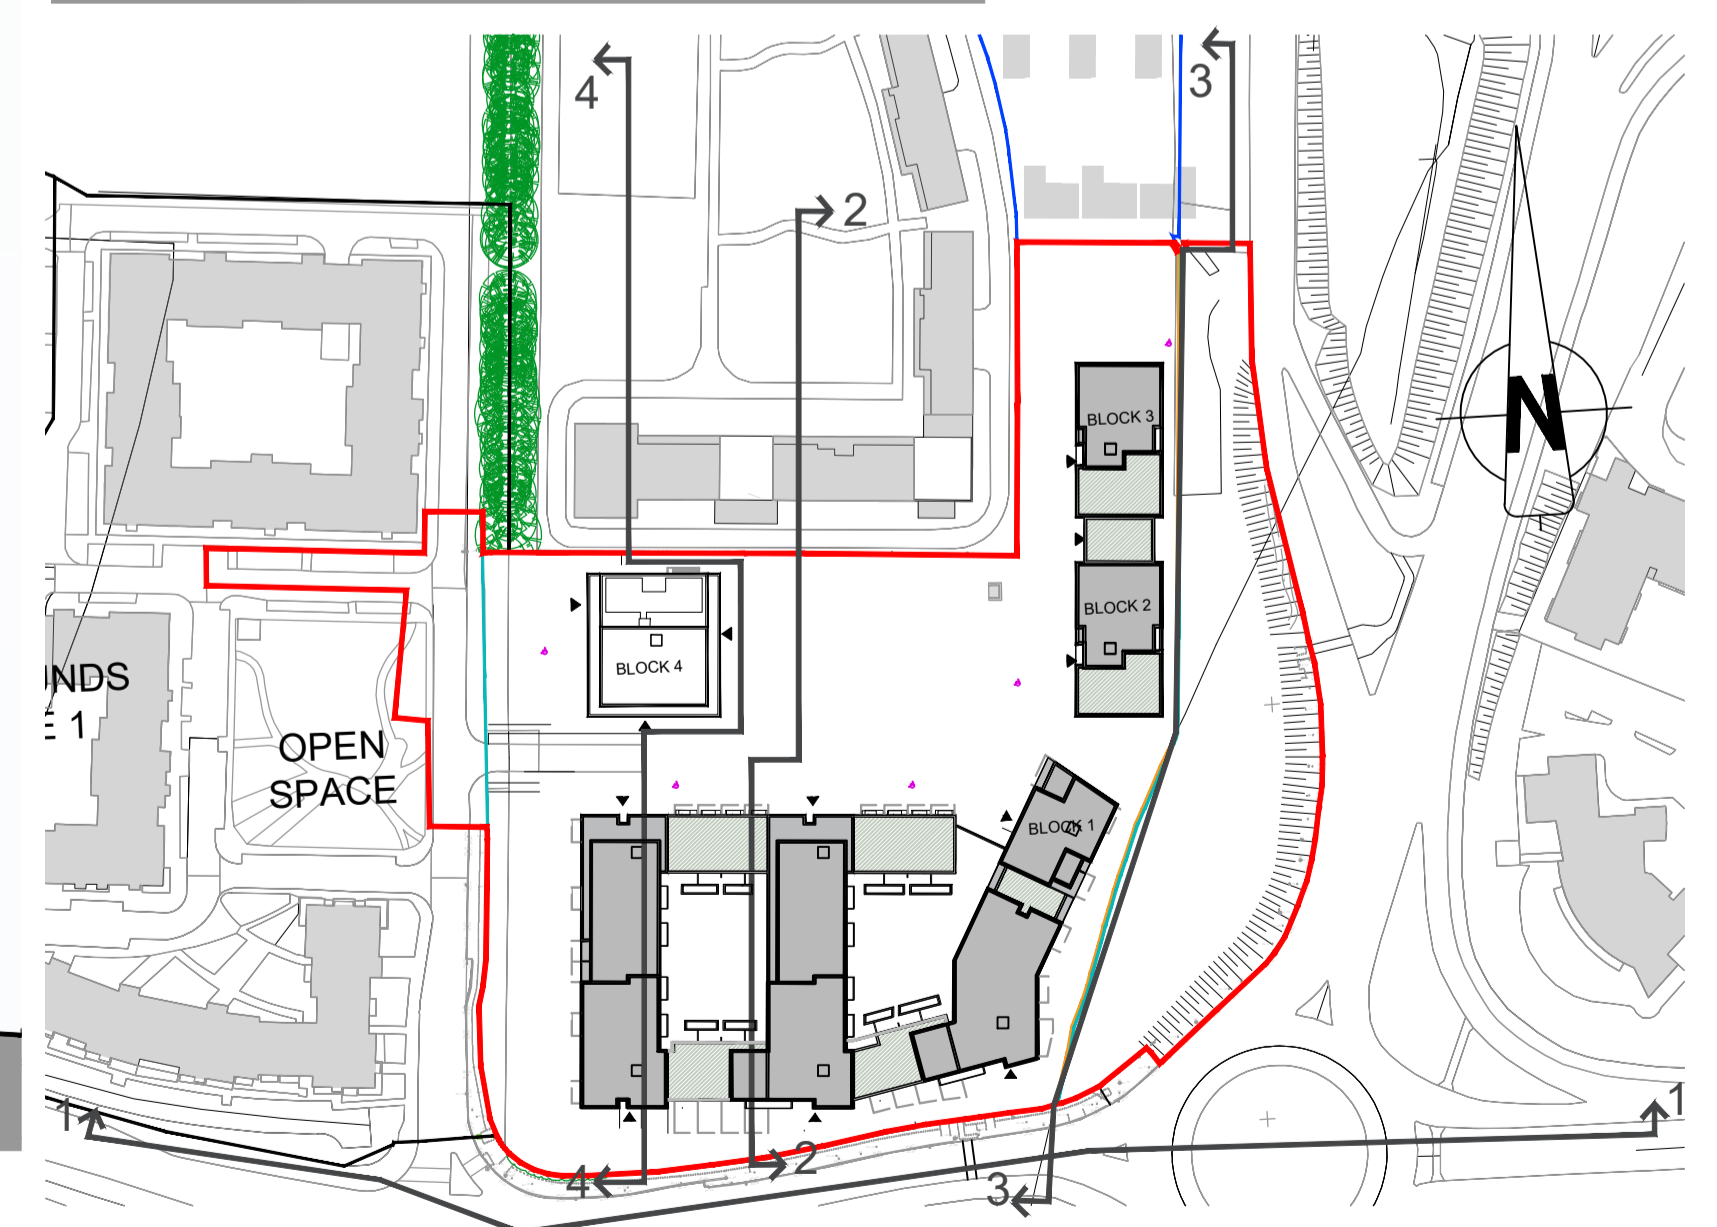

NOTES:


DO NOT SCALE FROM DRAWINGS. WORK TO FIGURED DIMENSIONS ONLY. ARCHITECT TO BE NOTIFIED OF ALL DISCREPANCIES.

LEGEND

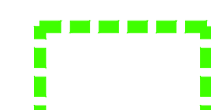 EXTENT OF ADDITIONAL/REVISED UNITS IN BLOCK 1

PLANNING APPLICATION

REVISIONS		
DATE	DESCRIPTION	No.



M^CORM
M^R CROSSAN O'ROURKE MANNING ARCHITECTS

PROJECT TITLE:
ST EDMUNDS- PHASE 3

DRAWING TITLE:
**CONTEXT ELEVATIONS
1 OF 4**

DATE:
NOV'21

SCALE:
1:500 1:200

SUB NO:
18025.1

DRAWN BY:
MS-DG

REVISION:

DRAWING NO:
PL05