




PFIZER GRANGE CASTLE,
GRANGE CASTLE BUSINESS PARK,
CLONDALKIN,
DUBLIN 22,
IRELAND.

NOTICE: THIS DRAWING HAS NOT BEEN PUBLISHED. IT IS THE PROPERTY OF PFIZER AND IS FURNISHED TO THE RECIPIENT FOR CONFIDENTIAL USE ONLY. THE RECIPIENT PROMISES AND AGREES TO RETURN THIS DRAWING UPON REQUEST AND AGREES THAT IT SHALL NOT BE REPRODUCED, COPIED, LOANED OR OTHERWISE DISPOSED OF DIRECTLY OR INDIRECTLY, NOR USED FOR ANY OTHER PURPOSE OTHER THAN THAT FOR WHICH IT IS FURNISHED.



- SITES SUBJECT TO THIS PLANNING APPLICATION OUTLINED IN RED
- ADJOINED LAND OWNED OR OCCUPIED BY THE APPLICANT
- PROPOSED NEW STRUCTURES
- WAYLEAVE

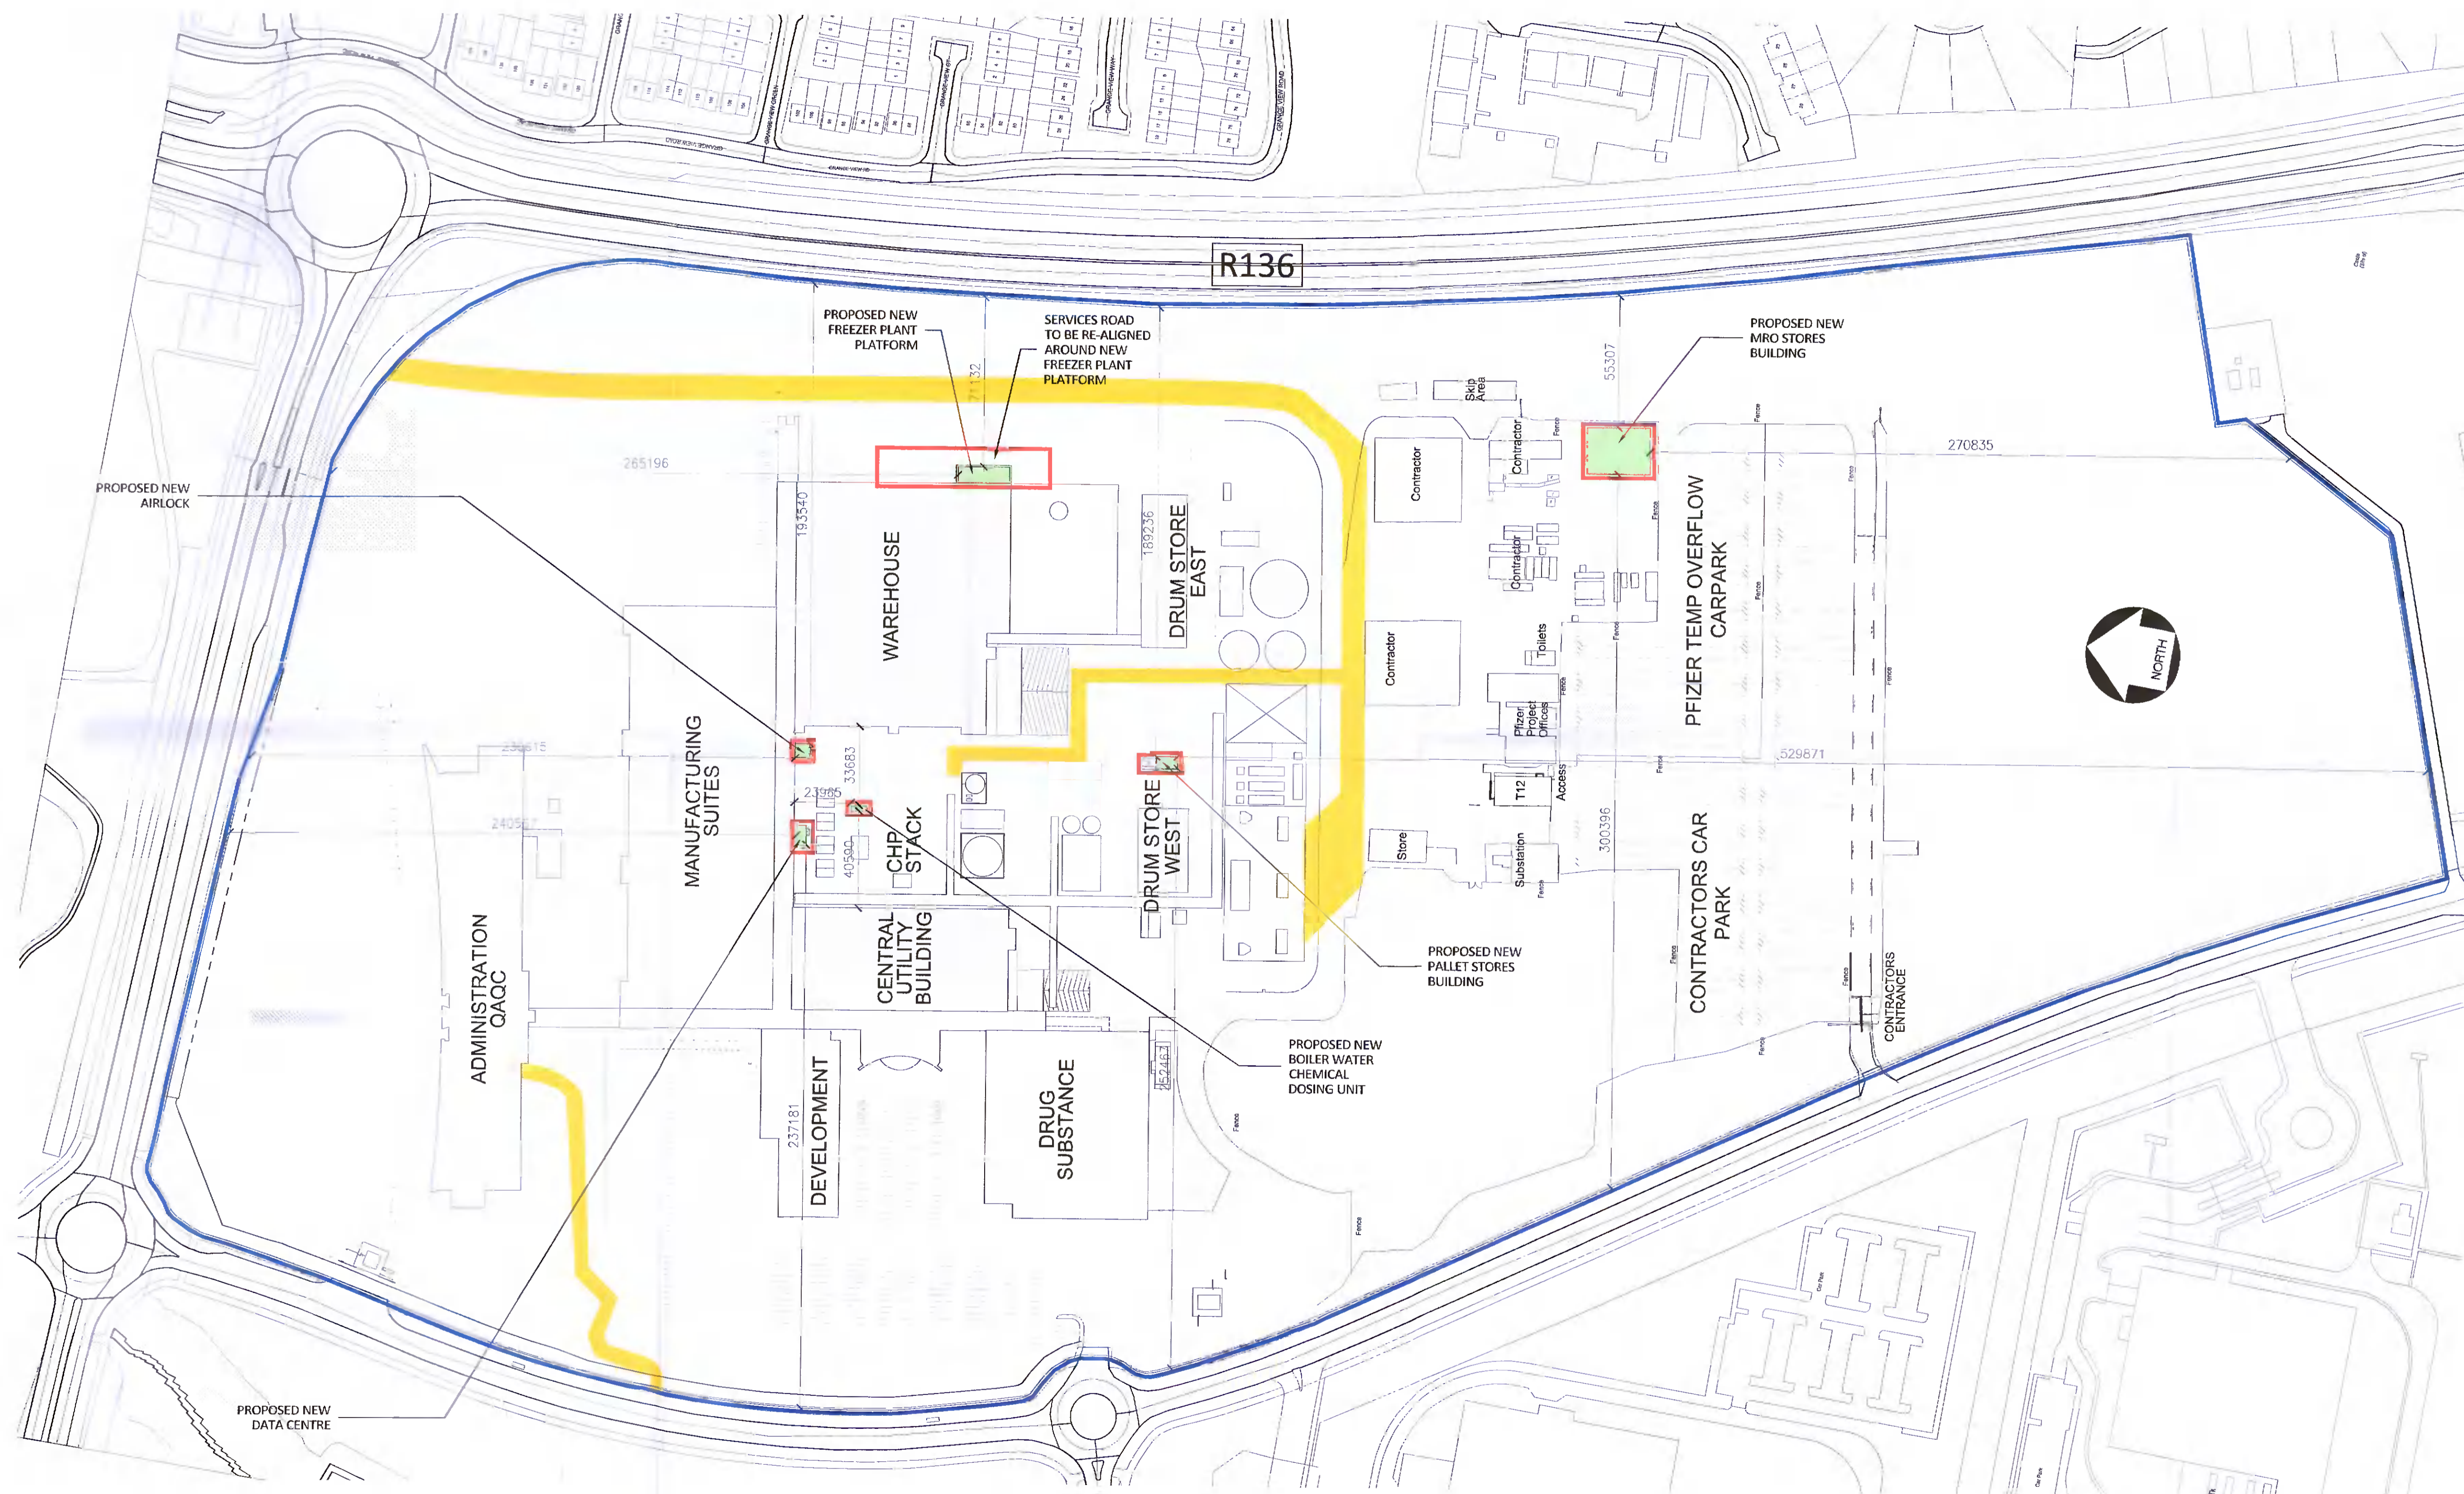

A	16Dec21	IFP	BDR	ICC	MPD
REV	DATE	DESCRIPTION	DWN	CR'D	APP
					PRCJ

KEY PLAN	
IPS DWG. No.	IPS PRJ. No. 21414
DATE	PROJECT No. 1105-940-152-21
BUILDING DETAILS	
SITE	
DRAWING TITLE	
SITE LAYOUT PLAN	
SCALE	DWN
1:1500@A1	BDR ICC APP
DWG. No.	REVISION
00/ASK/0026	A